


8/17/99


PLANS PREPARED BY:
PARSONS
RALEIGH, NORTH CAROLINA, (919) 854-1345
NC LICENSE NO. F-0246
FOR NORTH CAROLINA DEPT. OF TRANSPORTATION

PROJECT REFERENCE NO. I-40	SHEET NO. EC-09/CONST.04
RW SHEET NO.	HYDRAULICS ENGINEER
ROADWAY DESIGN ENGINEER	

THE OUTSIDE BUFFER, WETLAND OR WATER BOUNDARY SHALL BE CLEARLY MARKED BY HIGHLY VISIBLE FENCING (ORANGE SAFETY FENCE)

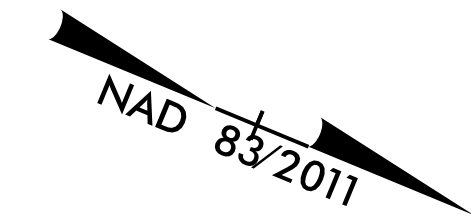

FINAL GRADING EROSION CONTROL FOR CONSTRUCTION SHEET 04

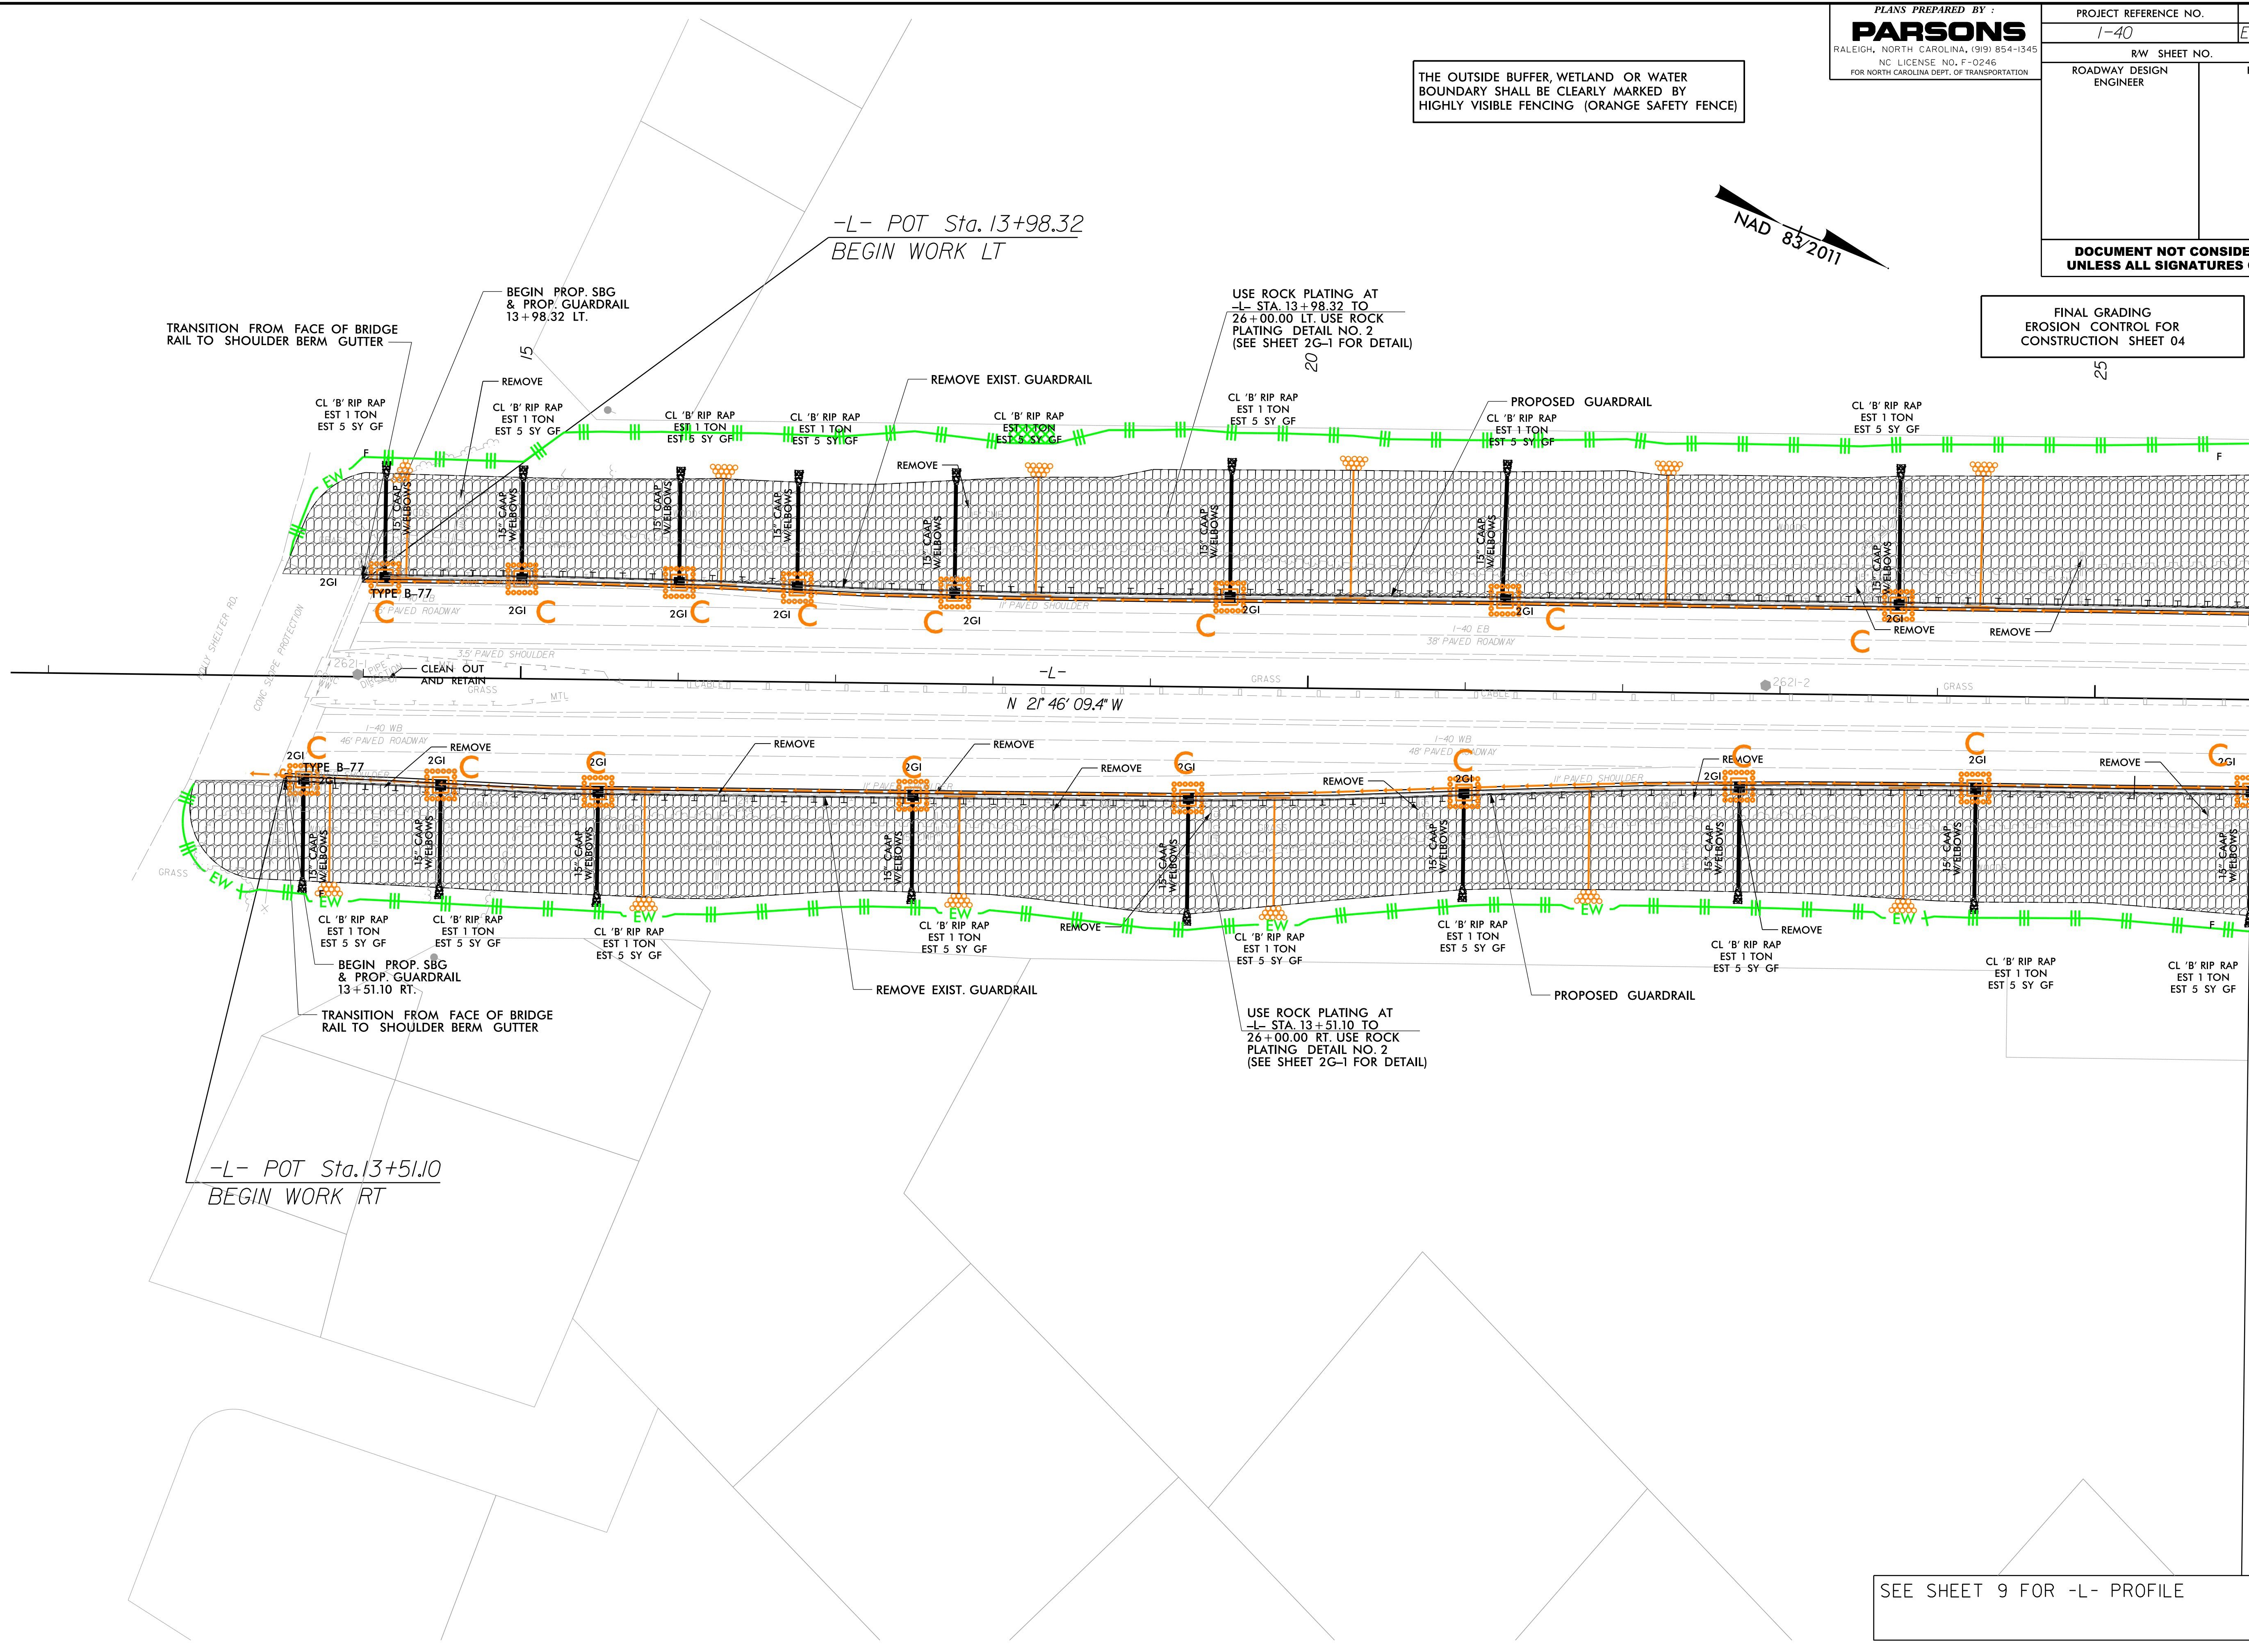

REVISIONS

I:\JUL-2020_13-41\Reposits\Erosion Control\Plans\I-40_EC04_PSH.dgn
17/11/2020 13:41
17/11/2020 13:41
17/11/2020 13:41

SEE SHEET 9 FOR -L- PROFILE