

8/17/99

REVISIONS

I:\JUL\_2020\_13442\Projects\Erosion Control\Plans\I-40\_EC08\_PSH\_13.dgn  
17:40:57  
2020/08/17 13:44

PLANS PREPARED BY :  
**PARSONS**  
RALEIGH, NORTH CAROLINA, (919) 854-1345  
NC LICENSE NO. F-0246  
FOR NORTH CAROLINA DEPT. OF TRANSPORTATION



PROJECT REFERENCE NO. SHEET NO.  
I-40 EC-13/CONST.08

RW SHEET NO.  
ROADWAY DESIGN ENGINEER HYDRAULICS ENGINEER

DOCUMENT NOT CONSIDERED FINAL UNLESS ALL SIGNATURES COMPLETED

FINAL GRADING EROSION CONTROL FOR CONSTRUCTION SHEET 8

THE OUTSIDE BUFFER, WETLAND OR WATER BOUNDARY SHALL BE CLEARLY MARKED BY HIGHLY VISIBLE FENCING (ORANGE SAFETY FENCE)

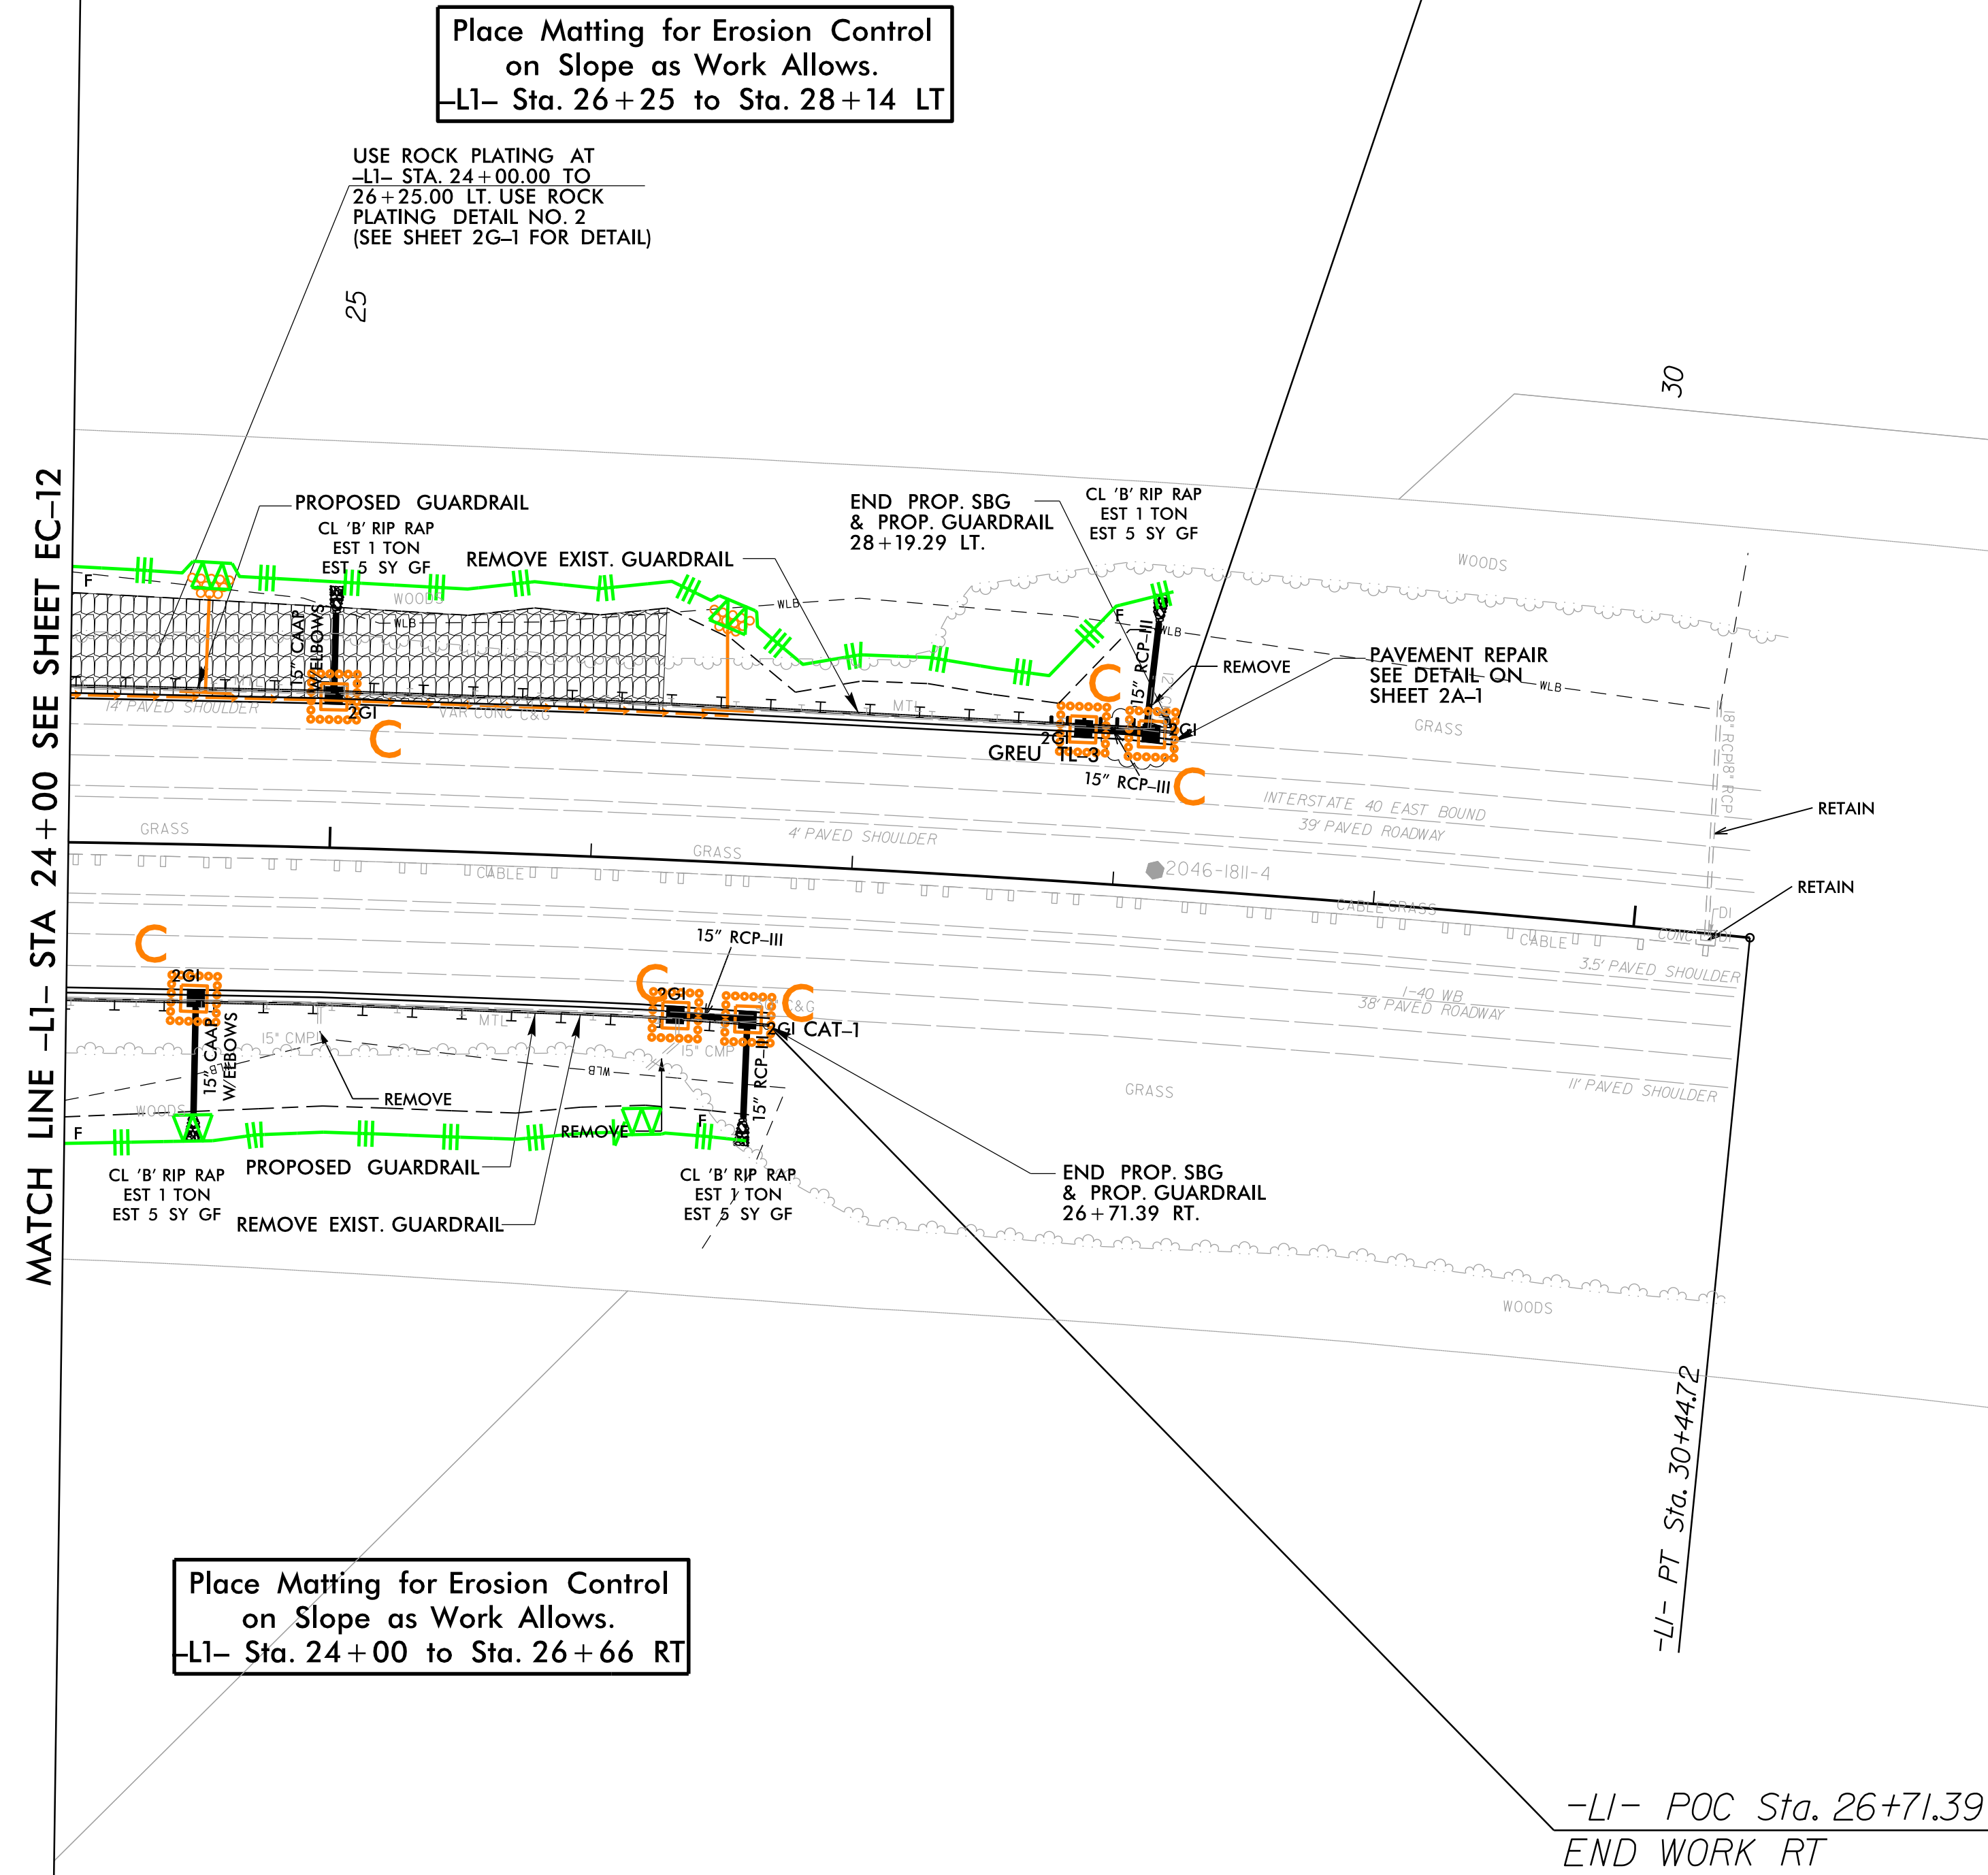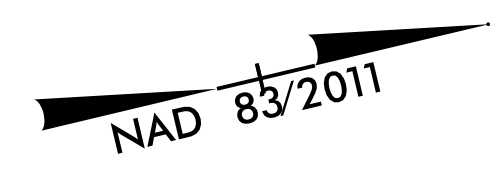

Place Matting for Erosion Control on Slope as Work Allows.  
-LI- Sta. 26+25 to Sta. 28+14 LT

Place Matting for Erosion Control on Slope as Work Allows.  
-LI- Sta. 24+00 to Sta. 26+66 RT

-LI- POC Sta. 28+19.29  
END WORK LT

-LI- POC Sta. 26+71.39  
END WORK RT

MATCH LINE -LI- STA 24+00 SEE SHEET EC-12

-LI- PT Sta. 30+44.72

SEE SHEET 10 FOR -LI- PROFILE