
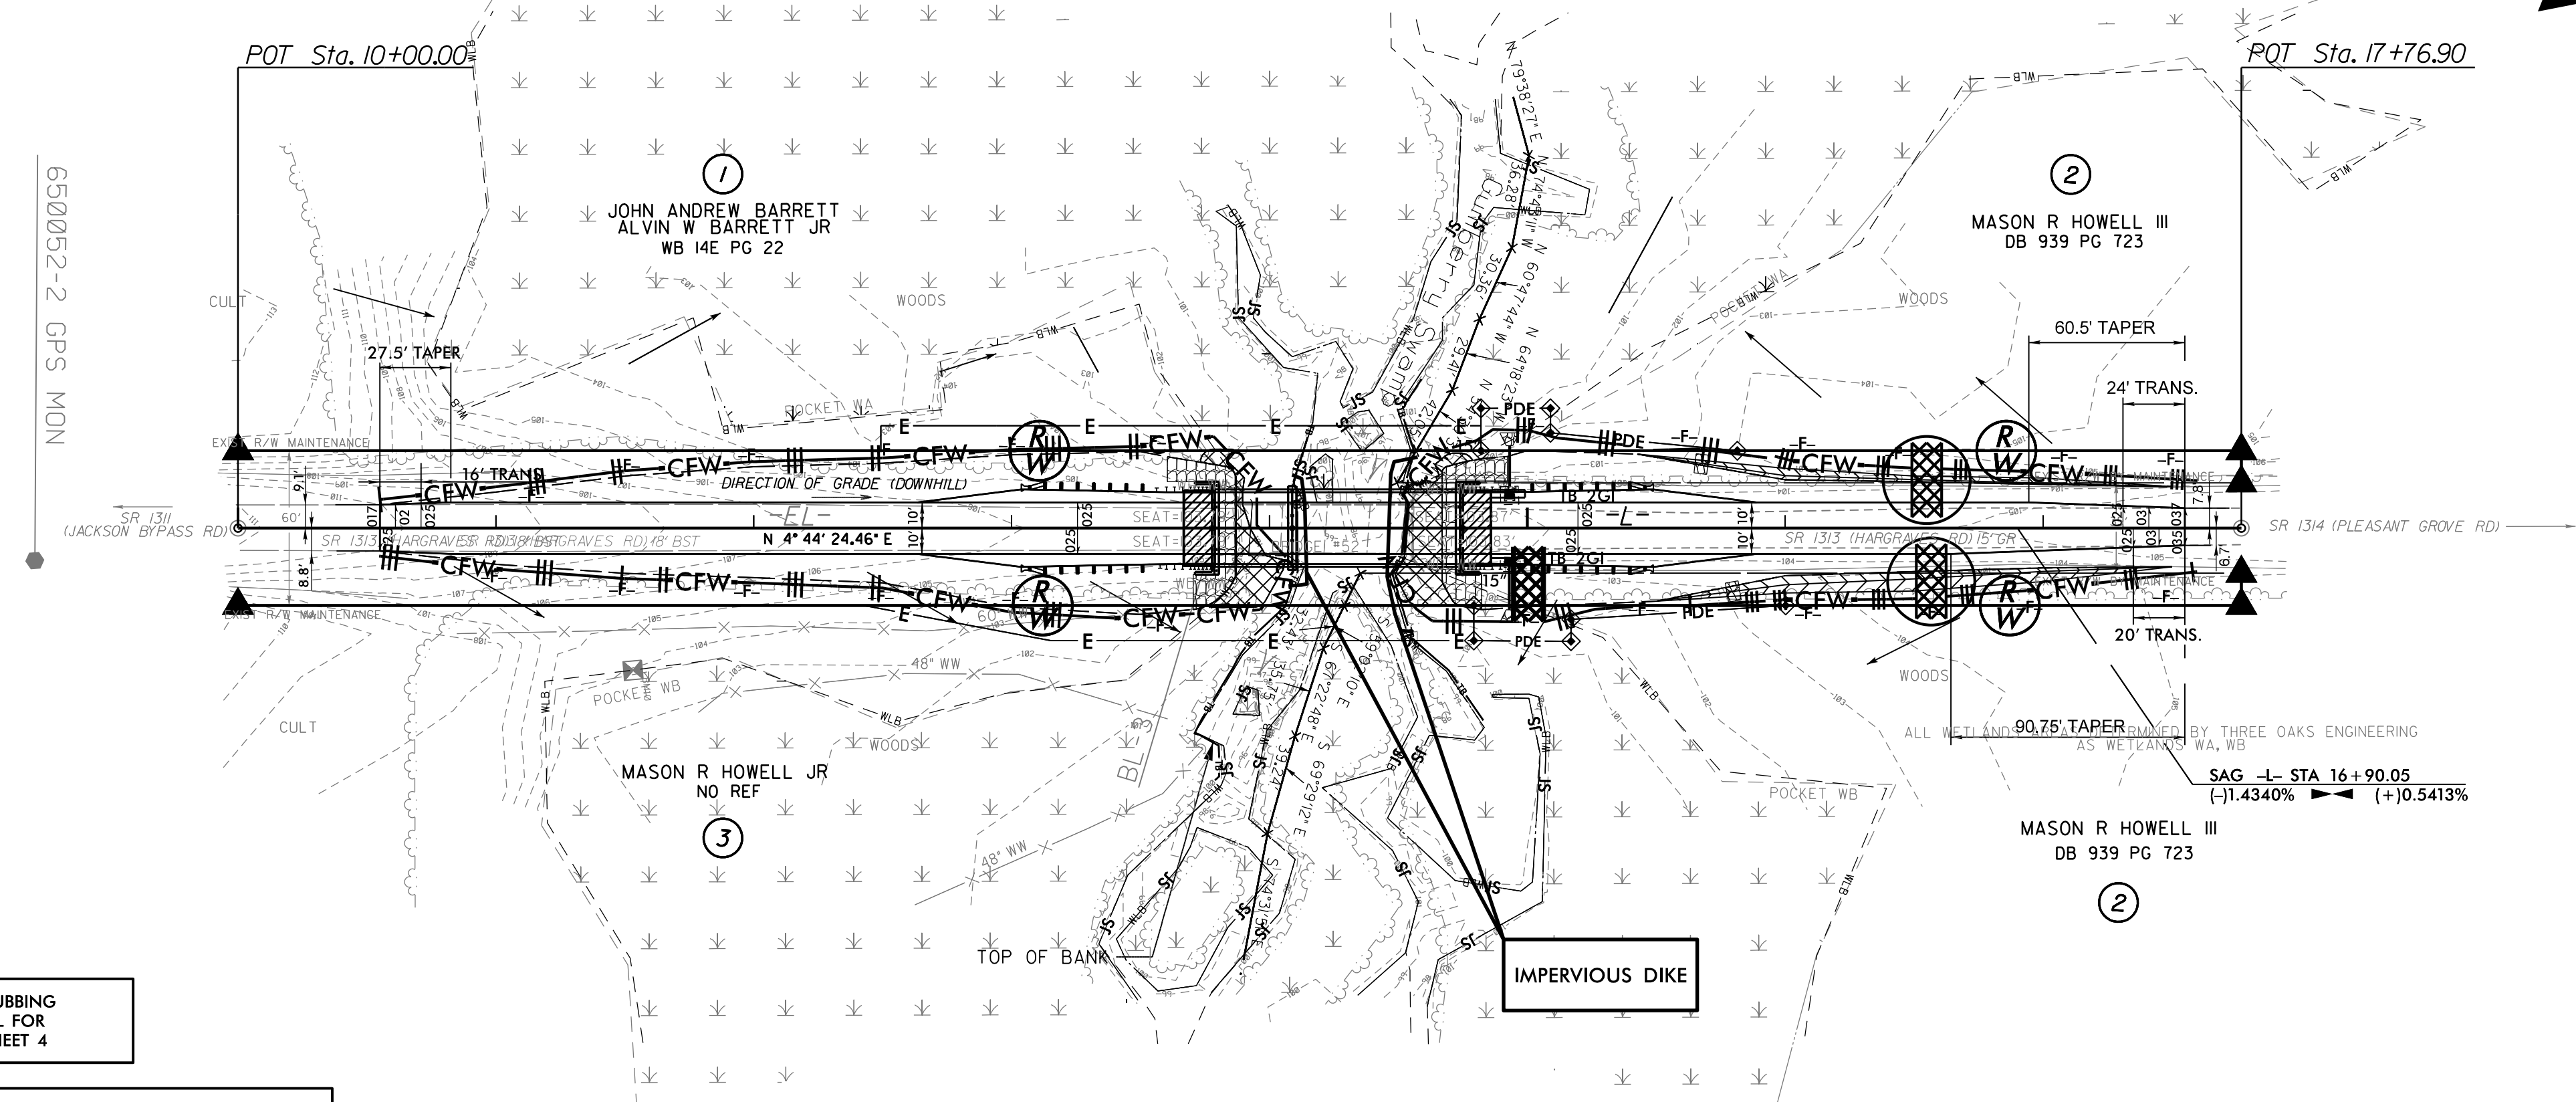


8/17/99

- NOTES:
1. THE CONTRACTOR SHALL INSTALL SPECIAL SEDIMENT CONTROL FENCE OR COIR FIBER WATTLES IN LOW AREAS OF SILT FENCE AND UNDER THE BRIDGE, AS NEEDED OR DIRECTED BY THE ENGINEER.
  2. THE OUTSIDE BUFFER, WETLAND OR WATER BOUNDARY SHALL BE CLEARLY MARKED BY HIGHLY VISIBLE FENCING (ORANGE SAFETY FENCE)

PROJECT REFERENCE NO.	SHEET NO.
BR-0117	EC-4/CONST.4
RW SHEET NO.	
JOHN MCNULTY EROSION CONTROL LEVEL III CERTIFICATION #4263	
PREPARED IN THE OFFICE OF:	<b>KCA</b> KISINGER CAMPO & ASSOCIATES NC FIRM LICENSE No: C-1508 301 Fayetteville St., Suite 1500 Raleigh, NC 27601 (919)862-7839

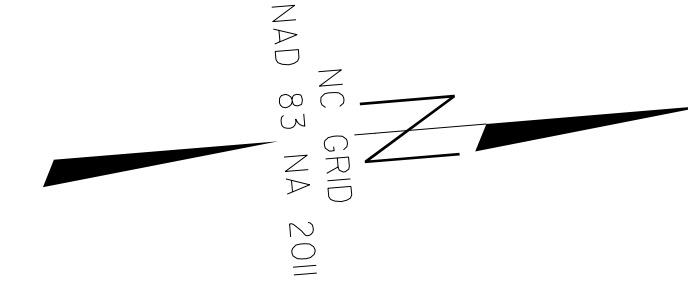

CLEARING AND GRUBBING  
 EROSION CONTROL FOR  
 CONSTRUCTION SHEET 4

NOTE:  
 PLACE TEMPORARY ROCK SEDIMENT DAMS TYPE - A  
 AND TEMPORARY ROCK SILT CHECKS TYPE - A AT  
 DRAINAGE OUTLETS.

REVISIONS

