
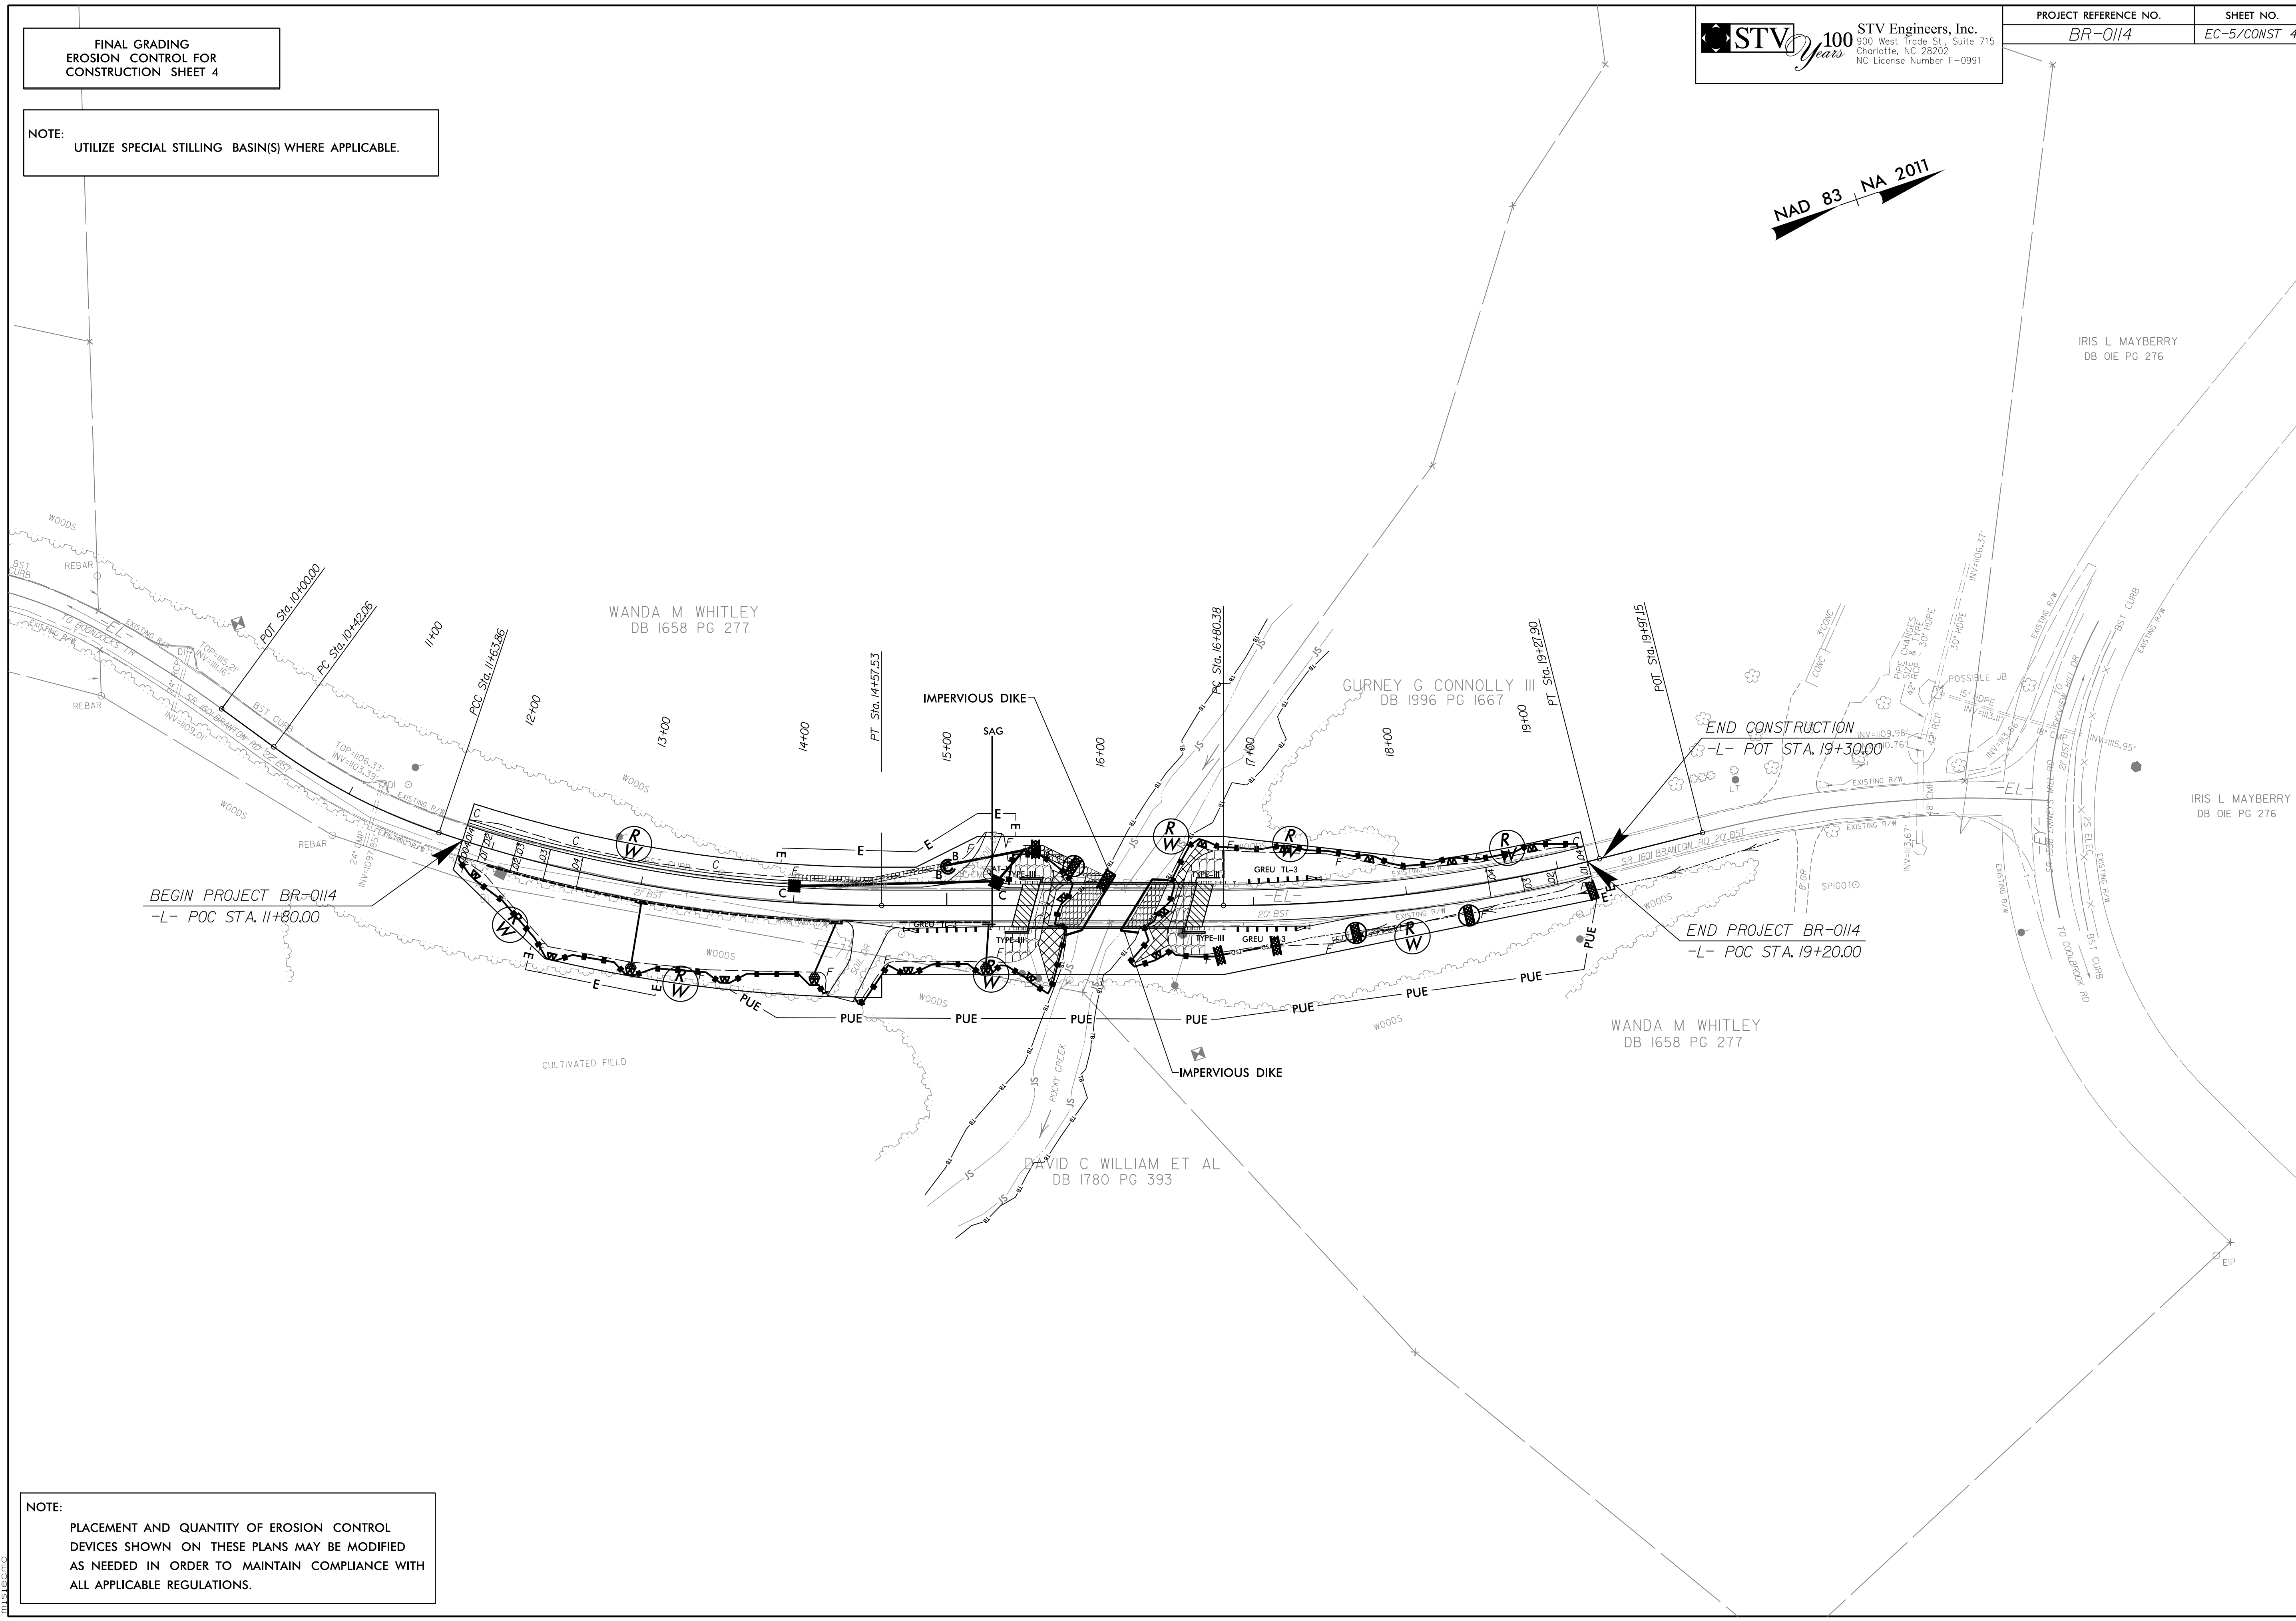


**FINAL GRADING
EROSION CONTROL FOR
CONSTRUCTION SHEET 4**

NOTE:
UTILIZE SPECIAL STILLING BASIN(S) WHERE APPLICABLE.

STV 100 Years
STV Engineers, Inc.
 900 West Trade St., Suite 715
 Charlotte, NC 28202
 NC License Number F-0991

PROJECT REFERENCE NO.	SHEET NO.
BR-0114	EC-5/CONST 4

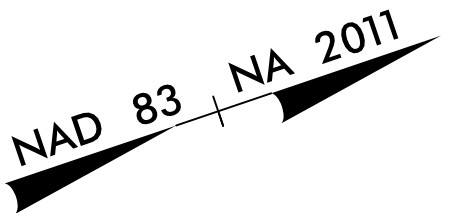

NOTE:
PLACEMENT AND QUANTITY OF EROSION CONTROL
DEVICES SHOWN ON THESE PLANS MAY BE MODIFIED
AS NEEDED IN ORDER TO MAINTAIN COMPLIANCE WITH
ALL APPLICABLE REGULATIONS.

12/19/2018
 R:\Environmental\Design\PSH\BR-0114_ec_psh05.dgn
 mlsbcm