
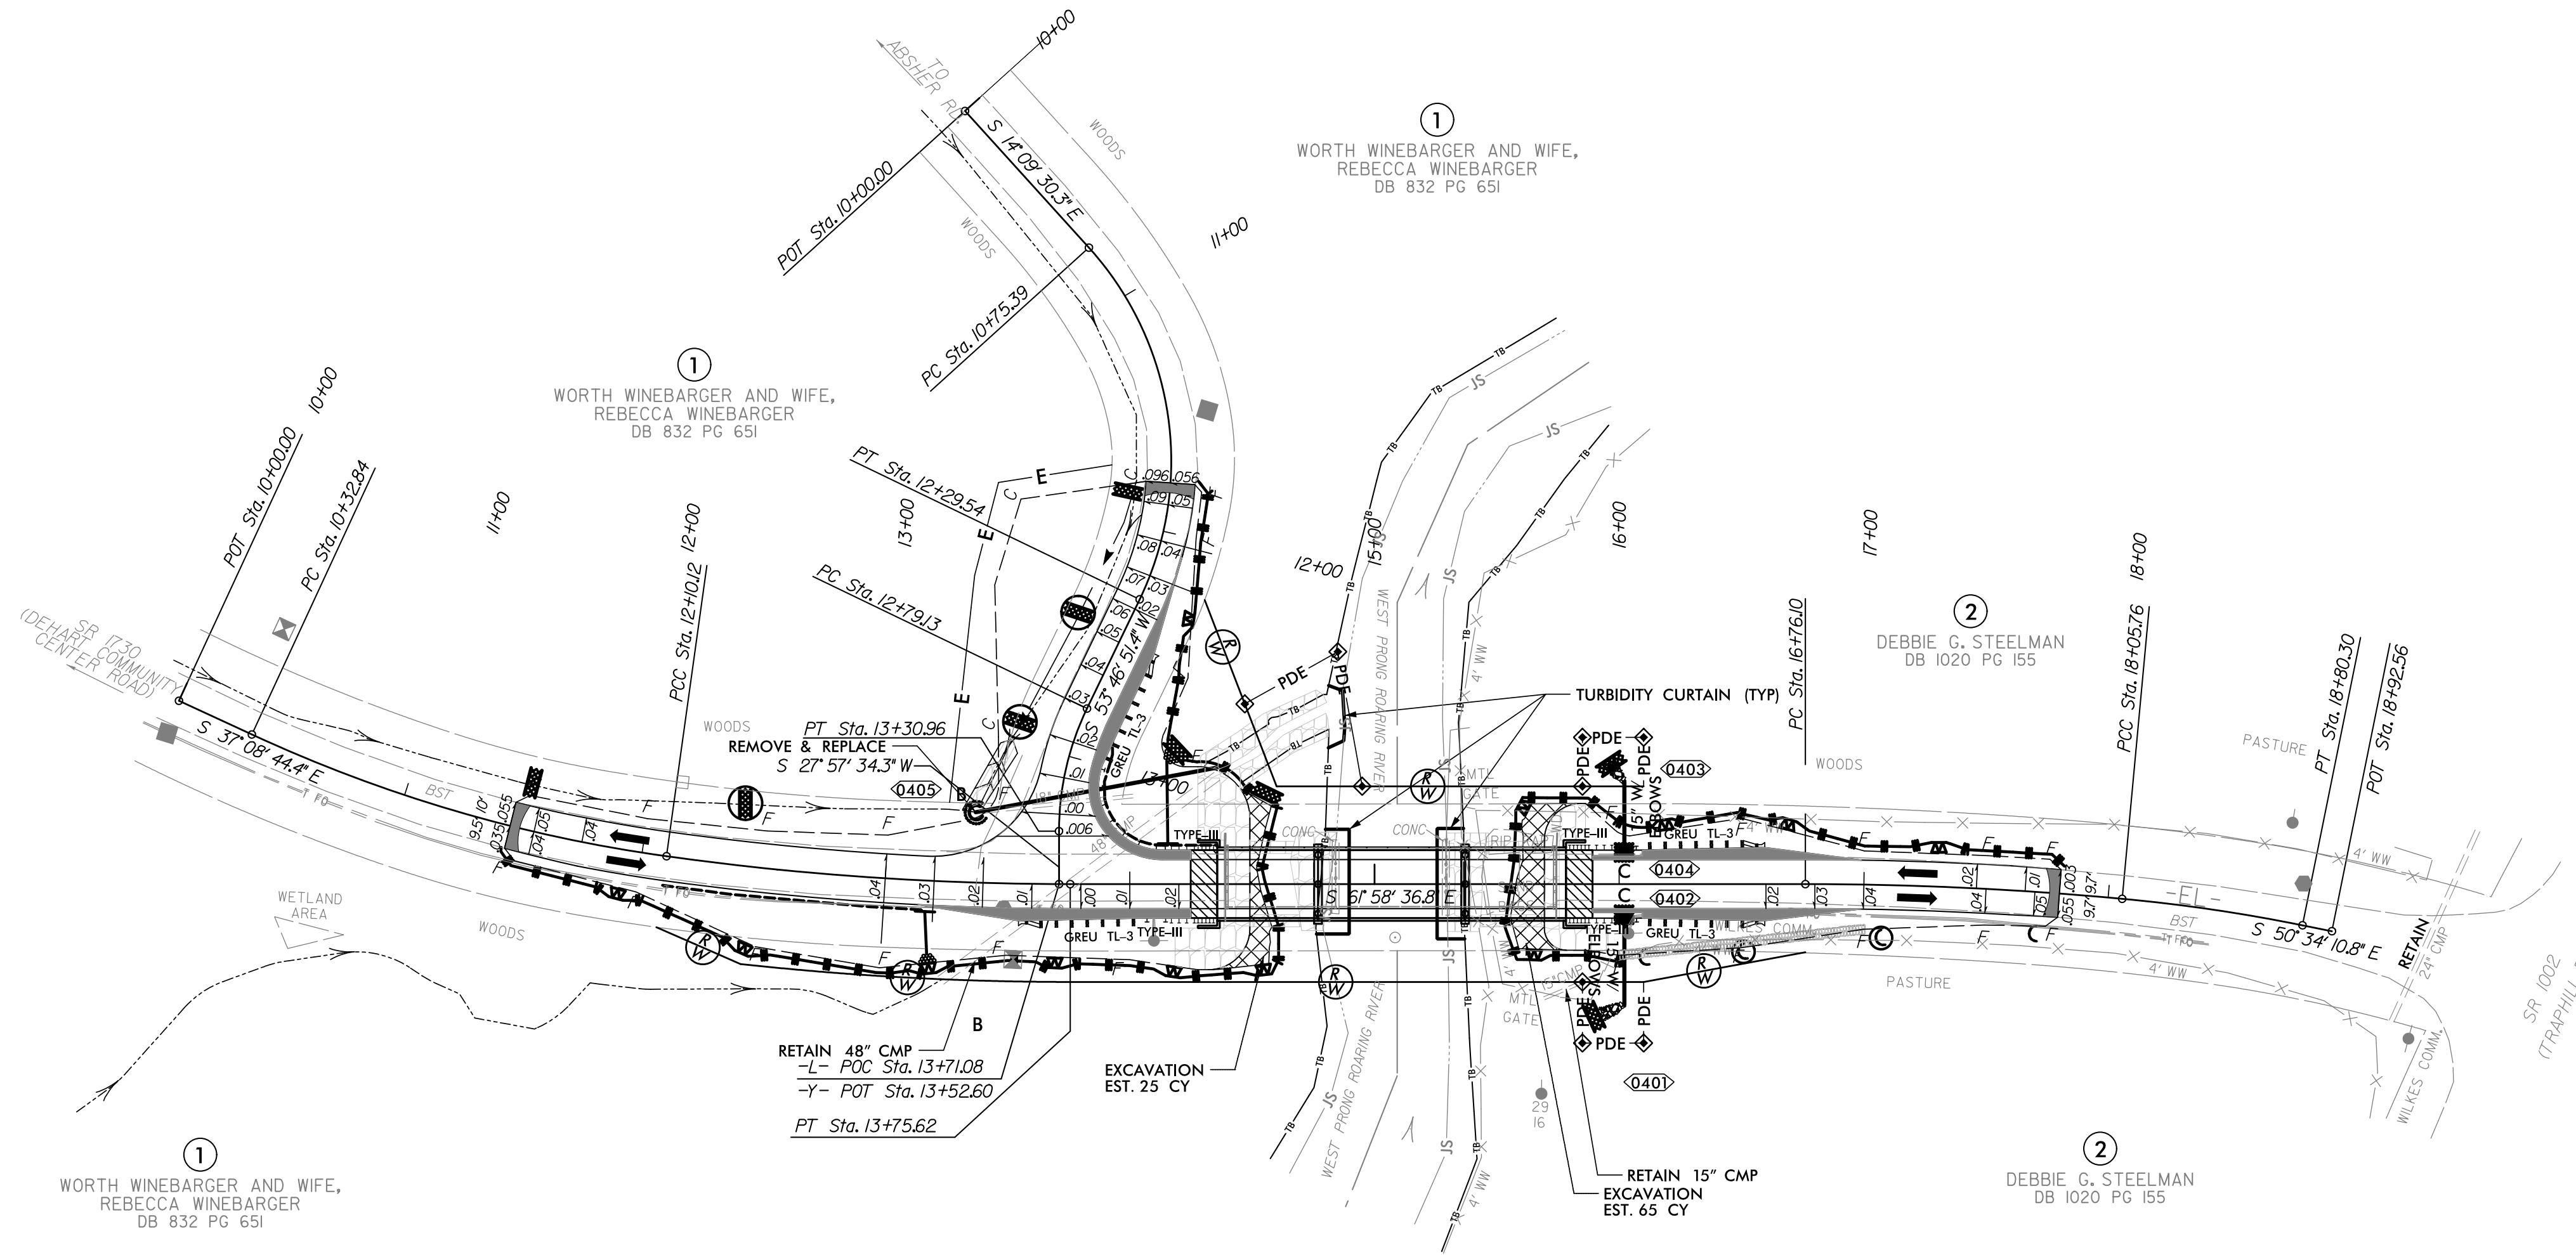


FINAL PHASE
EROSION CONTROL FOR
CONSTRUCTION SHEET 4

UTILIZE SPECIAL STILLING BASIN(S)
WHERE APPLICABLE

STV 100 Years
STV Engineers, Inc.
800 West Trade St., Suite 715
Charlotte, NC 28202
NC License Number F-0991

PROJECT REFERENCE NO.	SHEET NO.
BR-0124	EC-5/CONST 4

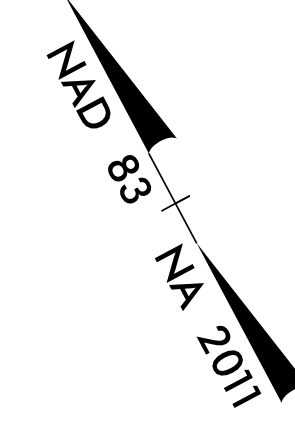

NOTE:
PLACEMENT AND QUANTITY OF EROSION CONTROL DEVICES SHOWN ON THESE PLANS MAY BE MODIFIED AS NEEDED IN ORDER TO MAINTAIN COMPLIANCE WITH ALL APPLICABLE REGULATIONS.

R:\Environmental\Design\Sheets\BR-0124_EC_FF_psh05.dgn
 12/17/2019
 m131616