


PLAN OF SPANS A AND B

NOTES

- FOR SPLICE LENGTHS NOT SHOWN, REFER TO MINIMUM SPLICE LENGTH TABLE ON "SUPERSTRUCTURE BILL OF MATERIAL" SHEET.
- FOR END BENT DIAPHRAGM BARS AND BENT DIAPHRAGM BARS, SEE TYPICAL SECTION SHEETS.
- BENT DIAPHRAGM BARS AT BENT 1 ARE TYPICAL FOR BENT 2.
- STEEL INTERMEDIATE DIAPHRAGMS NOT SHOWN FOR CLARITY. FOR LOCATIONS, SEE "FRAMING PLAN" SHEET.
- FOR POURING SEQUENCE, SEE "SUPERSTRUCTURE BILL OF MATERIAL" SHEET.
- FOR BARRIER RAIL REINFORCING STEEL, SEE "VERTICAL CONCRETE BARRIER RAIL" SHEET.

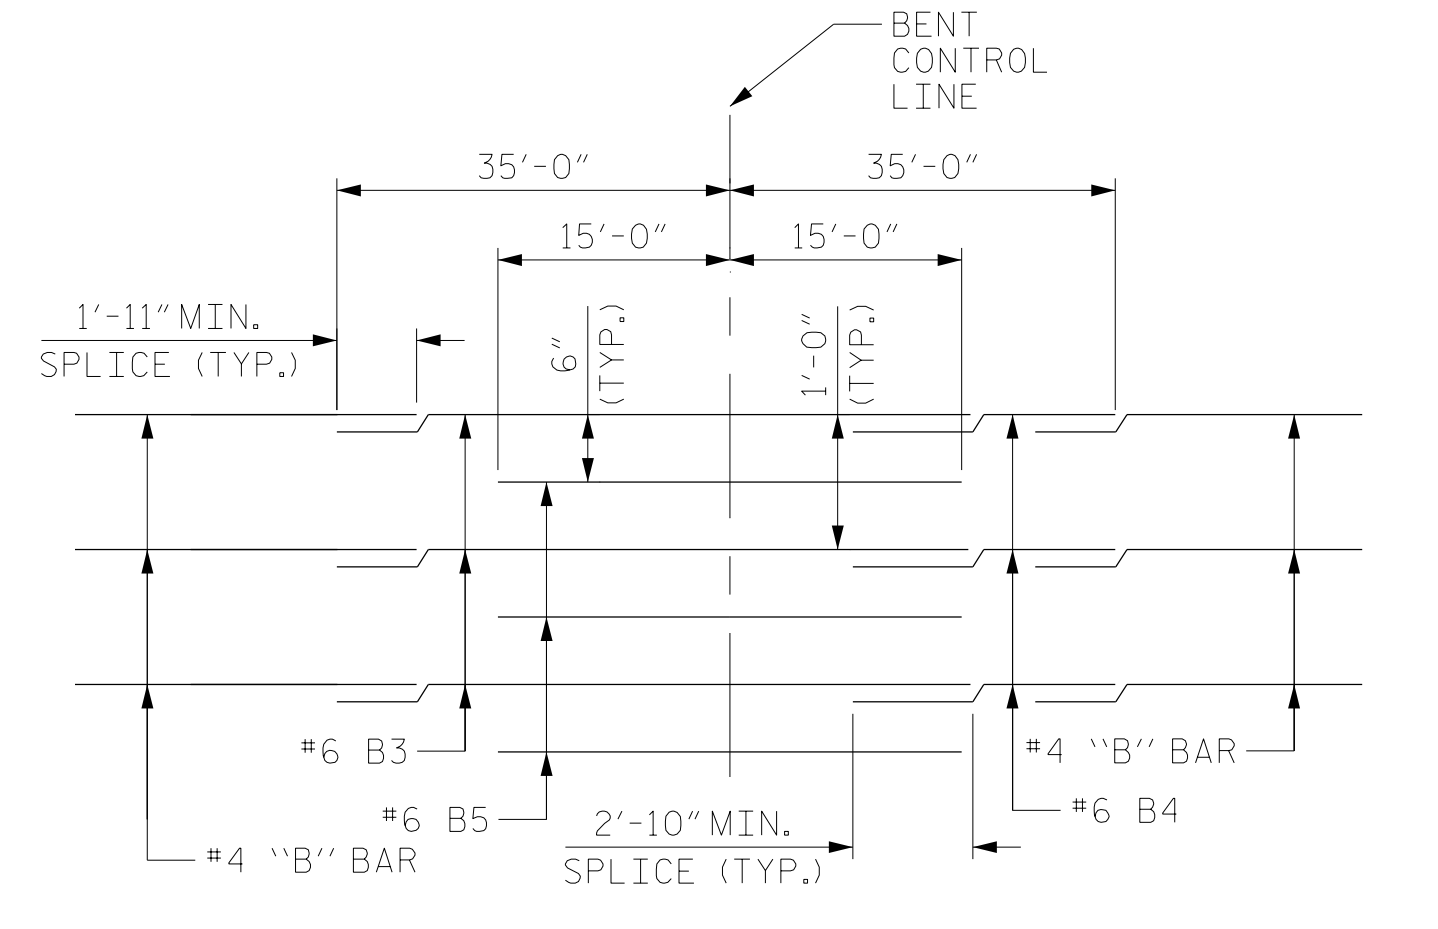

TOP OF SLAB REINFORCING STEEL LAYOUT

PROJECT NO. B-4484
CRAVEN COUNTY
 STATION: 41+45.00 -L1-

SHEET 1 OF 2 REPLACES BRIDGE NO. 240139



RS&H
 RS&H Architects-Engineers-Planners, Inc.
 8521 Six Forks Road, Suite 400
 919-926-4100 FAX 919-846-9080
 www.rsandh.com
 North Carolina License No. 50737-0403-C&E

STATE OF NORTH CAROLINA
 DEPARTMENT OF TRANSPORTATION
 RALEIGH
 SUPERSTRUCTURE
 PLAN OF SPANS
 A AND B

REVISIONS						SHEET NO.
NO.	BY:	DATE:	NO.	BY:	DATE:	S2-7
1			3			TOTAL SHEETS
2			4			31

DOCUMENT NOT CONSIDERED FINAL UNLESS ALL SIGNATURES COMPLETED

DRAWN BY : NSC DATE : 04/2019
 CHECKED BY : JMR DATE : 05/2019
 DESIGN ENGINEER OF RECORD: PDS DATE : 06/2019