

PROJECT REFERENCE NO. <i>B-5639</i>	SHEET NO. <i>EC-08/CONST.04</i>
RW SHEET NO.	
ROADWAY DESIGN ENGINEER	HYDRAULICS ENGINEER

NOTE:  
IMPERVIOUS DIKES MAY BE MODIFIED AND/OR ELIMINATED AS DIRECTED.

NOTE:  
UTILIZE SPECIAL STILLING BASIN(S) AS STILLING BASIN WHERE APPLICABLE.


NOTE:  
UTILIZE COIR FIBER MATTING ADJACENT TO WETLANDS/JURISDICTIONAL AREAS, AND AS DIRECTED.

NOTE:  
THE OUTSIDE BUFFER, WETLAND OR WATER BOUNDARY SHALL BE CLEARLY MARKED BY HIGHLY VISIBLE FENCING (ORANGE SAFETY FENCE).

FINAL GRADING  
EROSION CONTROL FOR  
CONSTRUCTION SHEET 04

Place Matting for Erosion Control on Slope as Work Allows.  
Sta. 18+65 to Sta. 20+00 -L- LT  
Sta. 18+25 to Sta. 20+00 -L- RT

NAD 83/2011

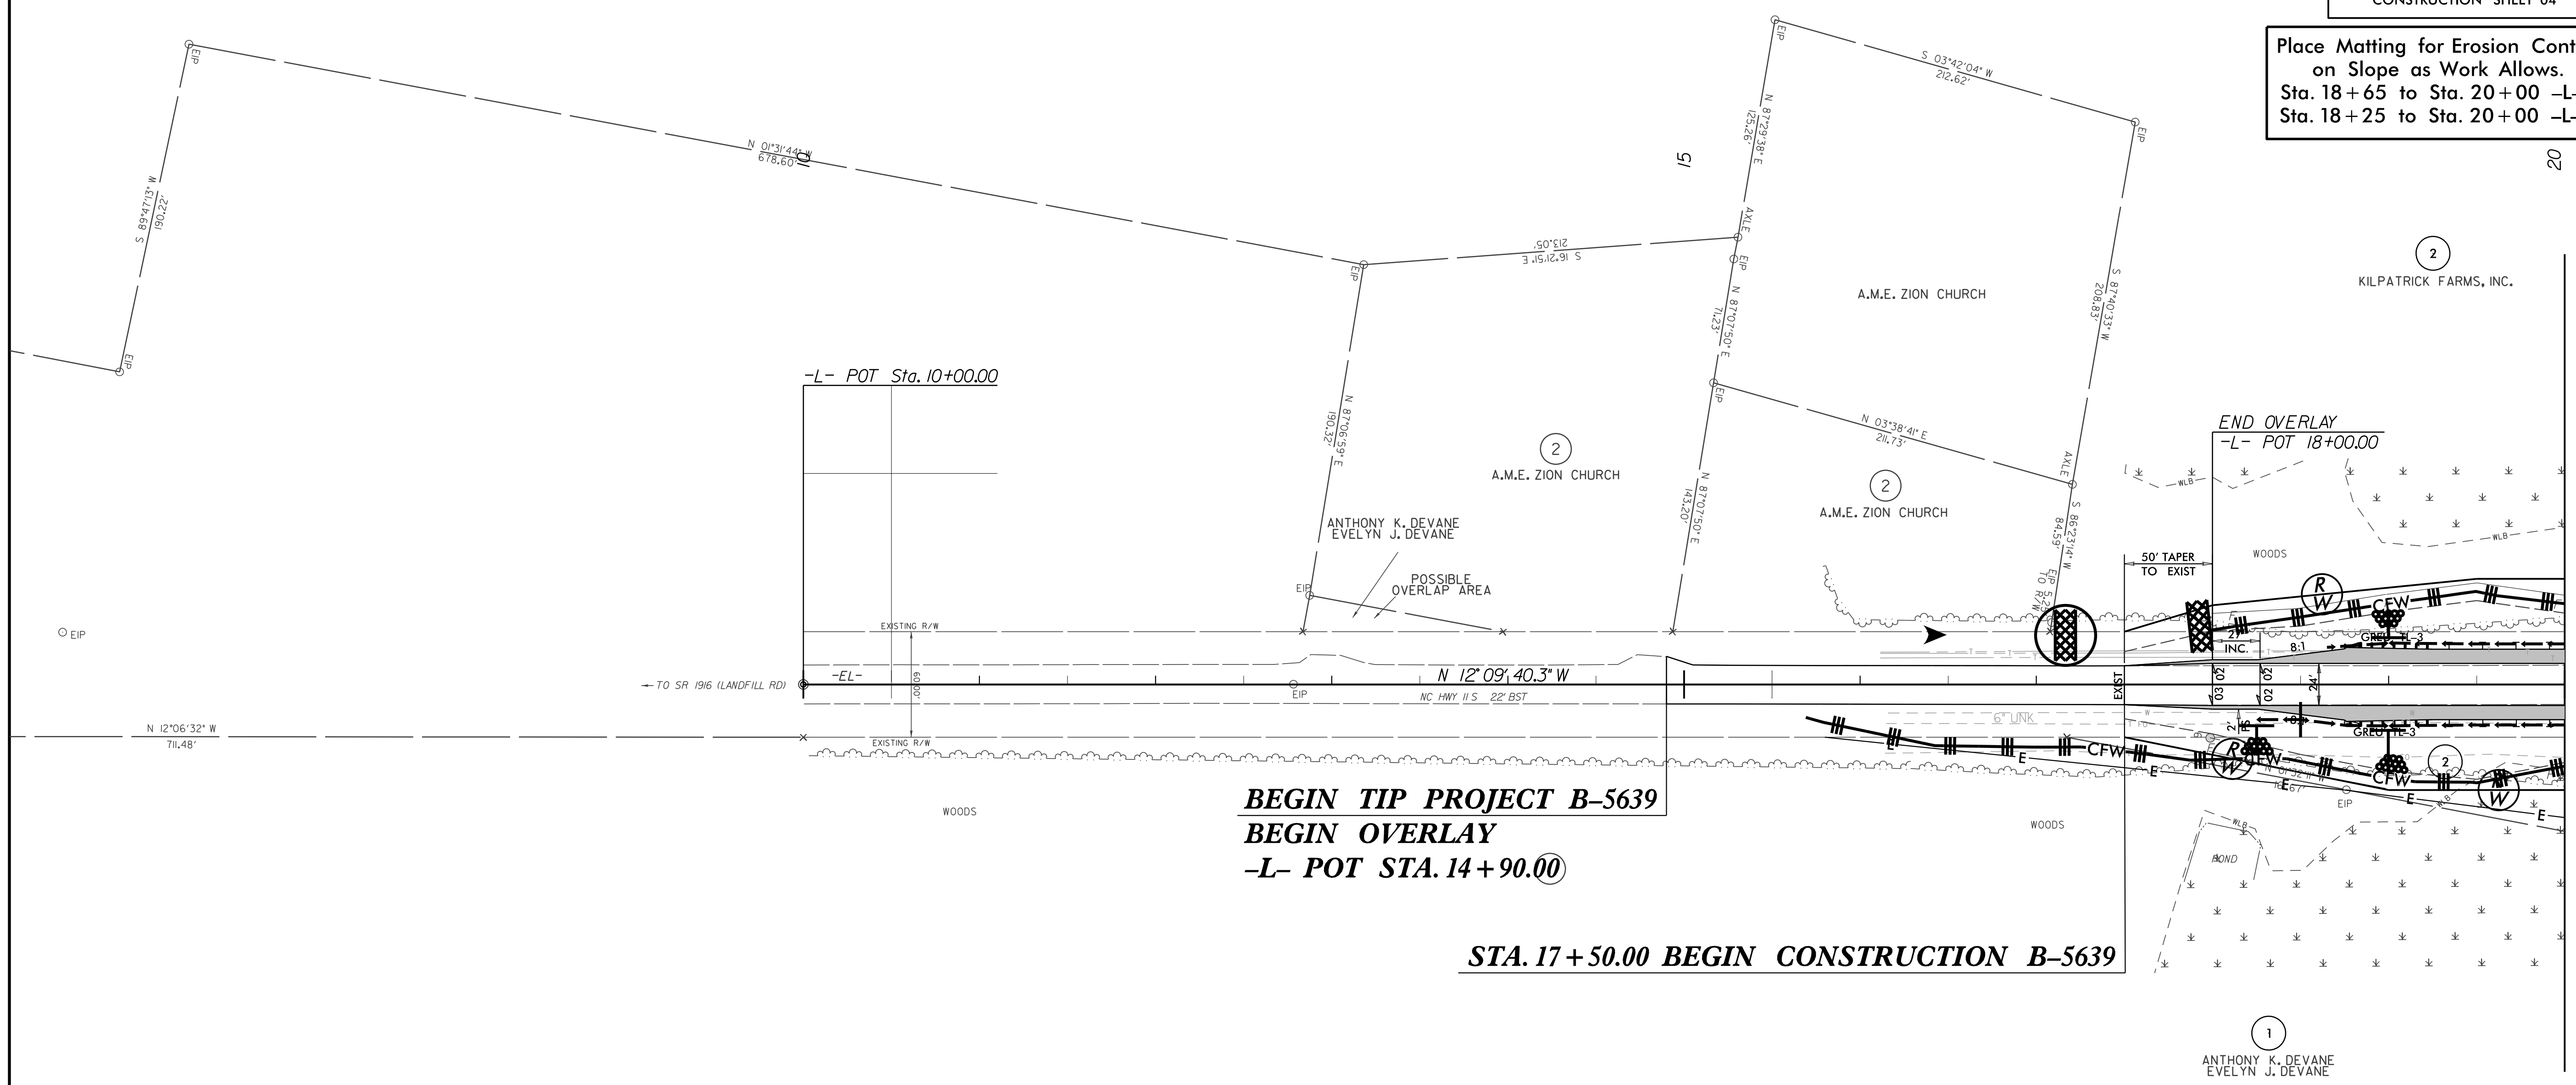

MATCHLINE -L- STA. 20+00.00 SEE SHEET 5

FOR -L- PROFILE, SEE SHEET 6  
FOR DETOUR DESIGN, SEE SHEETS 2B-1 & 2B-2