

8.17.99
C:\TIP\W-5600\DRAWING\W-5600-4.DWG

CLEARING AND GRUBBING
EROSION CONTROL FOR
CONSTRUCTION SHEET 4


NOTE:
PLACE TEMPORARY ROCK SEDIMENT DAMS TYPE-B AND
TEMPORARY ROCK SILT CHECKS TYPE-A AT DRAINAGE OUTLETS

 ENVIRONMENTALLY SENSITIVE AREA
SEE PROJECT SPECIAL PROVISIONS

**ETHERILL
ENGINEERING**
1223 Jones Franklin Rd.
Raleigh, N.C. 27606
License No. F-0377
Bus: 919 851 8077
Fax: 919 851 8107
TRANSPORTATION PLANNING/DESIGN - BRIDGE/STRUCTURE DESIGN
CIVIL/SITE DESIGN - GIS/GPS - CONSTRUCTION OBSERVATION

PROJECT REFERENCE NO. W-5600	SHEET NO. EC-4/CONST. 4
R/W SHEET NO.	
ROADWAY DESIGN ENGINEER	HYDRAULICS ENGINEER

FOR DRAINAGE DETAILS, SEE SHEETS: 2D-1 THRU 2D-3
FOR -L- PROFILE, SEE SHEET: 27

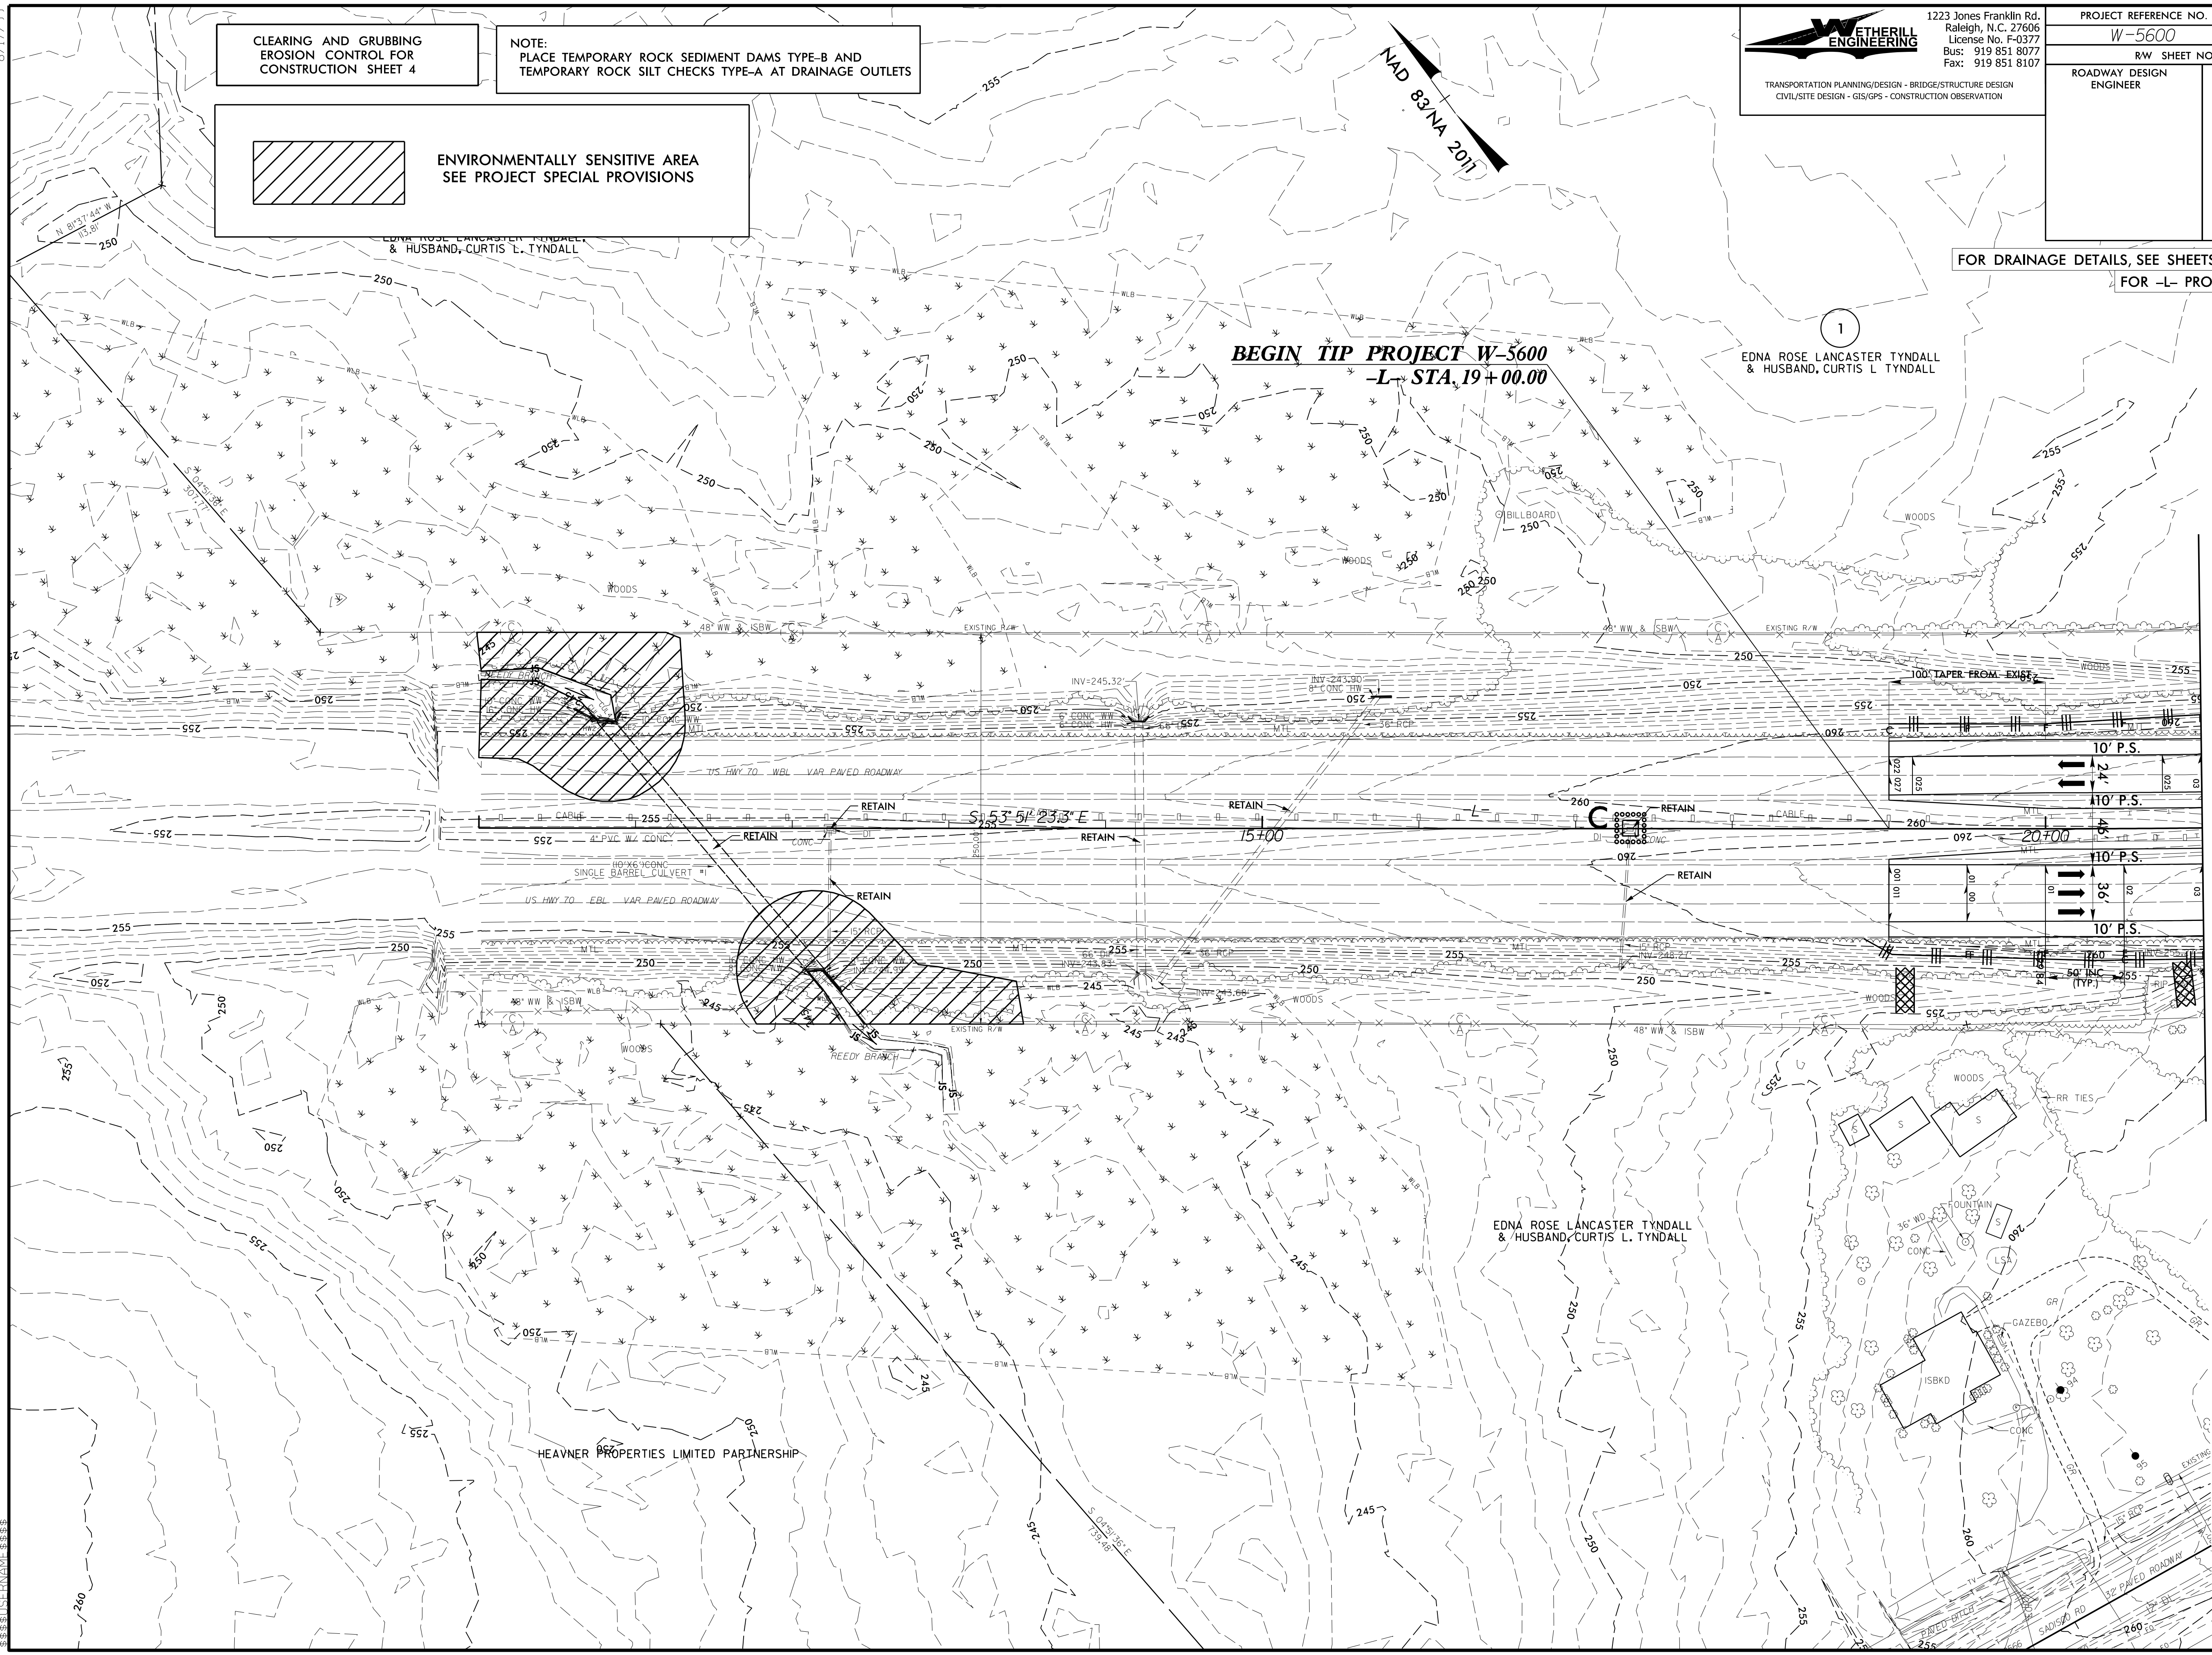

MATCHLINE -L- STA. 21+00 SEE SHEET 5