

8.17.799
C:\Users\jgibson\OneDrive\Documents\Projects\2017\1703\170303\170303.dwg

ETHERILL ENGINEERING
TRANSPORTATION PLANNING/DESIGN - BRIDGE/STRUCTURE DESIGN
CIVIL/SITE DESIGN - GIS/GPS - CONSTRUCTION OBSERVATION

1223 Jones Franklin Rd.
Raleigh, N.C. 27606
License No. F-0377
Bus: 919 851 8077
Fax: 919 851 8107

PROJECT REFERENCE NO.	W-5600	SHEET NO.	EC-29/CONV.6
RW SHEET NO.			
ROADWAY DESIGN ENGINEER		HYDRAULICS ENGINEER	

NAD 83/NA 2011

Place Matting for Erosion Control on Slopes Adjacent to Permitted Wetlands as Work Allows.

SALLIE JANE LANCASTER BOYD


3
SALLIE JANE LANCASTER BOYD

130 x 50 x 3
2.5 inch Skimmer
with 2.25 inch
Orifice Diameter
25 ft. weir
ID 6.12

46 x 23 x 3
1.5 inch Skimmer
with 0.875 inch
Orifice Diameter
4 ft. weir
ID 6.13

MATCHLINE -L- STA. 34+00 SEE SHEET 5

MATCHLINE -L- STA. 47+00 SEE SHEET 7

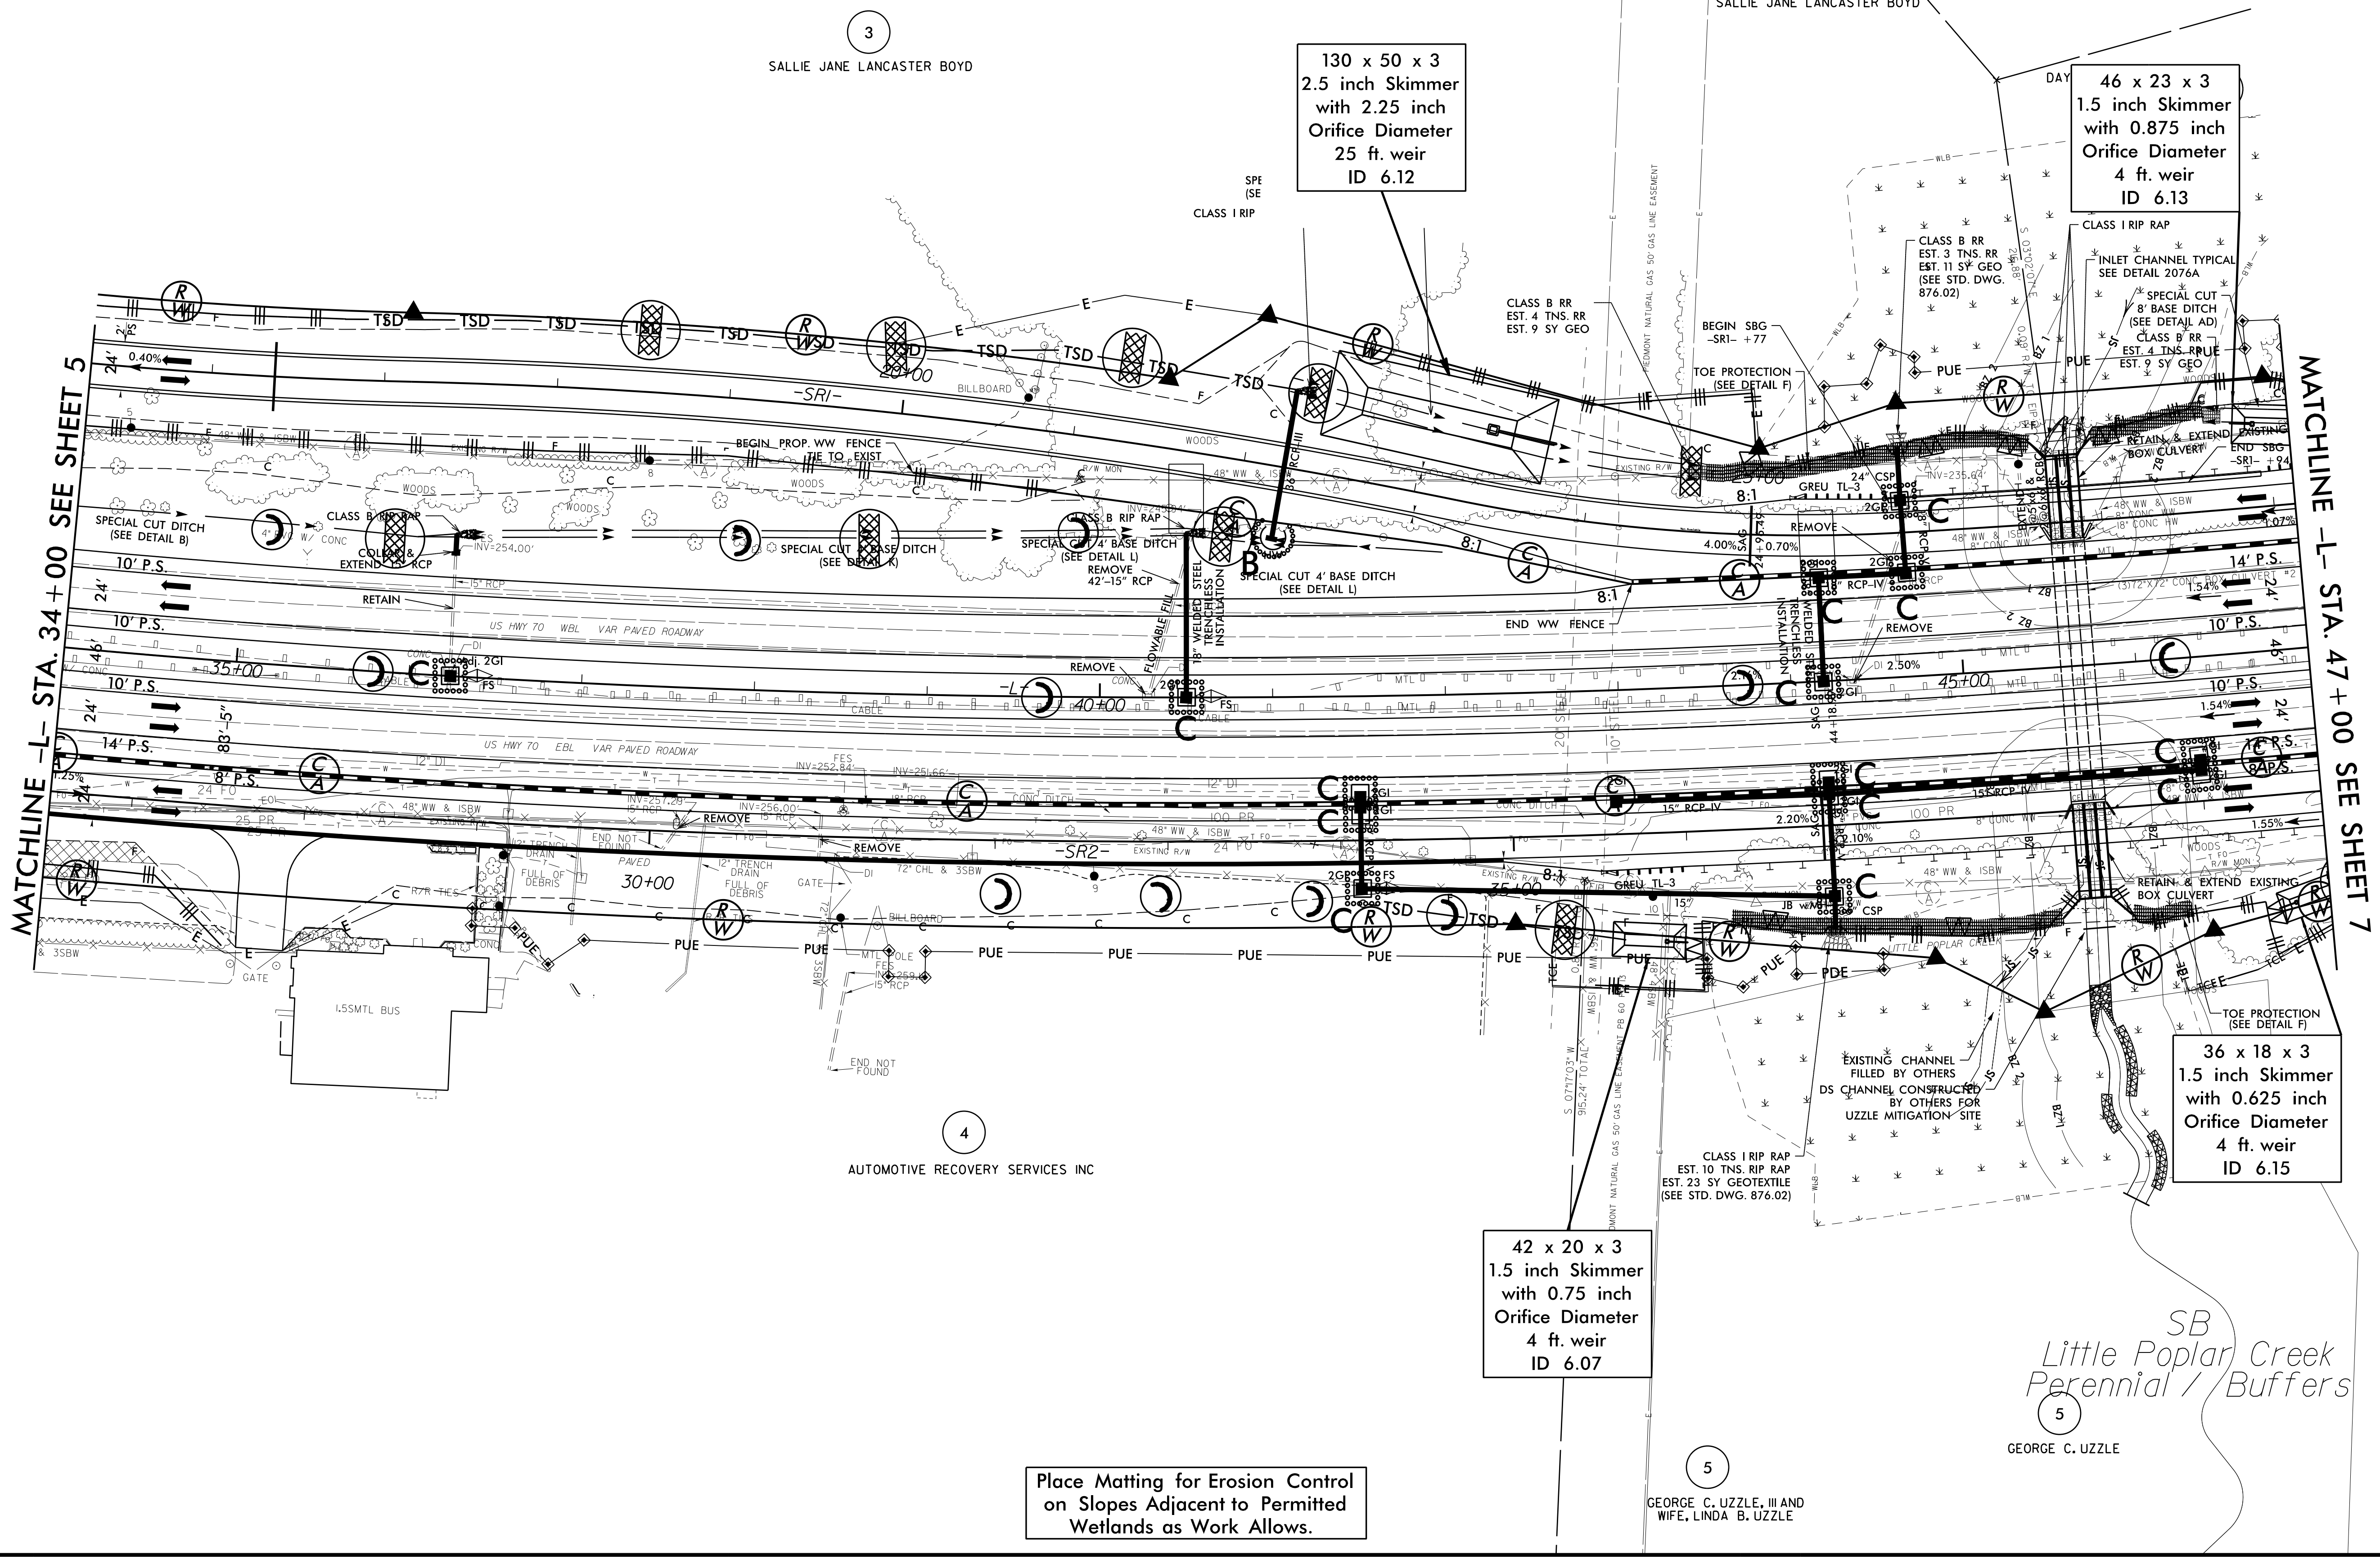

4
AUTOMOTIVE RECOVERY SERVICES INC

42 x 20 x 3
1.5 inch Skimmer
with 0.75 inch
Orifice Diameter
4 ft. weir
ID 6.07

36 x 18 x 3
1.5 inch Skimmer
with 0.625 inch
Orifice Diameter
4 ft. weir
ID 6.15

Place Matting for Erosion Control on Slopes Adjacent to Permitted Wetlands as Work Allows.

SB
Little Poplar Creek
Perennial / Buffers

5
GEORGE C. UZZLE, III AND WIFE, LINDA B. UZZLE