



8.17/99

Place Matting for Erosion Control on Slopes Adjacent to Permitted Wetlands as Work Allows.

ETHERILL ENGINEERING
 1223 Jones Franklin Rd.
 Raleigh, N.C. 27606
 License No. F-0377
 Bus: 919 851 8077
 Fax: 919 851 8107

TRANSPORTATION PLANNING/DESIGN - BRIDGE/STRUCTURE DESIGN
 CIVIL/SITE DESIGN - GIS/GPS - CONSTRUCTION OBSERVATION

PROJECT REFERENCE NO.	SHEET NO.
W-5600	EC-34/CONST II
R/W SHEET NO.	
ROADWAY DESIGN ENGINEER	HYDRAULICS ENGINEER

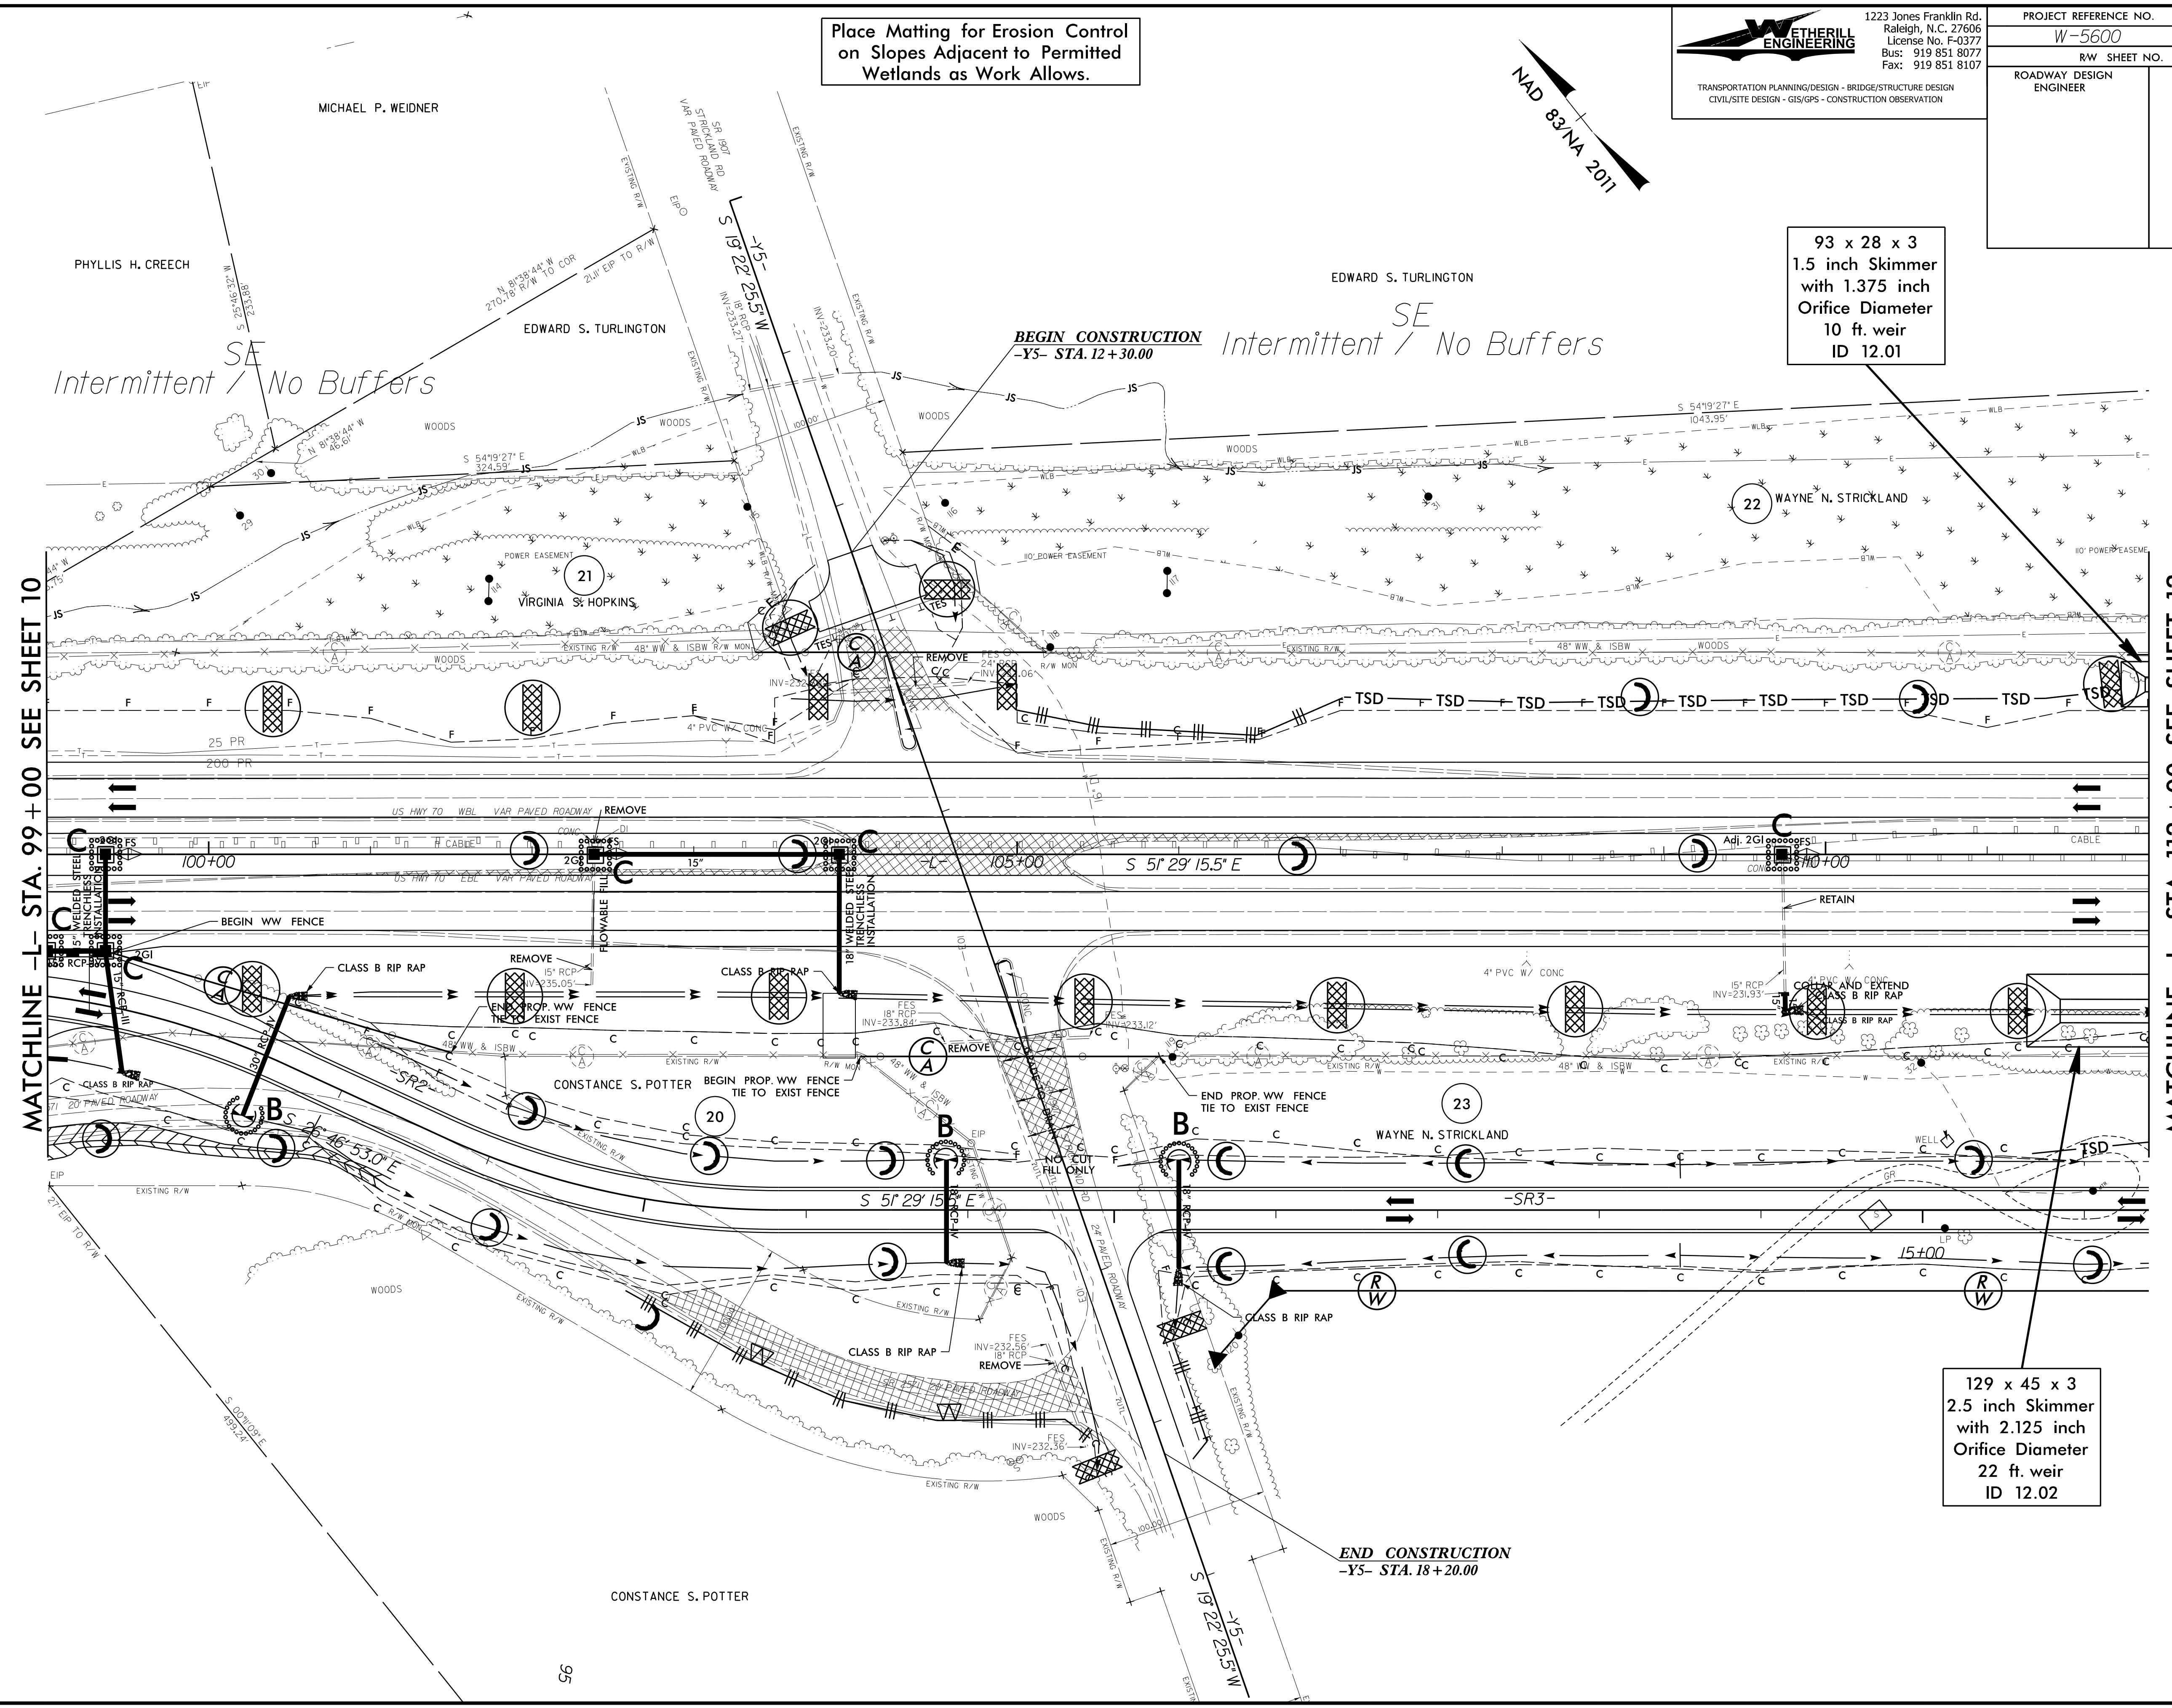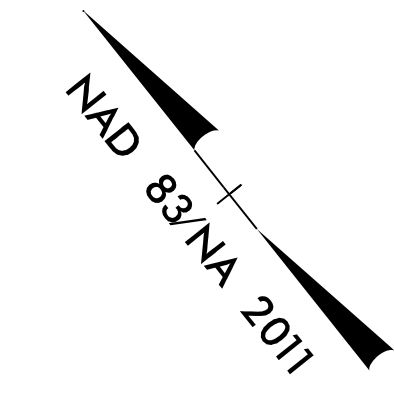

93 x 28 x 3
 1.5 inch Skimmer
 with 1.375 inch
 Orifice Diameter
 10 ft. weir
 ID 12.01

129 x 45 x 3
 2.5 inch Skimmer
 with 2.125 inch
 Orifice Diameter
 22 ft. weir
 ID 12.02

MATCHLINE -L- STA. 99 + 00 SEE SHEET 10

MATCHLINE -L- STA. 112 + 00 SEE SHEET 12

END CONSTRUCTION
-YS- STA. 18 + 20.00

BEGIN CONSTRUCTION
-YS- STA. 12 + 30.00

12.01
 12.02
