

8/17/99

Place Matting for Erosion Control on Slopes Adjacent to Permitted Wetlands as Work Allows.

53 x 26 x 3
1.5 inch Skimmer
with 1.0 inch
Orifice Diameter
5 ft. weir
ID 14.04

SH
at / No Buffers

NAD 83/NA 2011


ETHERILL ENGINEERING
 1223 Jones Franklin Rd.
 Raleigh, N.C. 27606
 License No. F-0377
 Bus: 919 851 8077
 Fax: 919 851 8107

TRANSPORTATION PLANNING/DESIGN - BRIDGE/STRUCTURE DESIGN
 CIVIL/SITE DESIGN - GIS/GPS - CONSTRUCTION OBSERVATION

PROJECT REFERENCE NO. W-5600	SHEET NO. EC-37/CONST.14
RW SHEET NO.	HYDRAULICS ENGINEER
ROADWAY DESIGN ENGINEER	

MATCHLINE -L- STA. 138+00 SEE SHEET 13

MATCHLINE -L- STA. 151+00 SEE SHEET 15

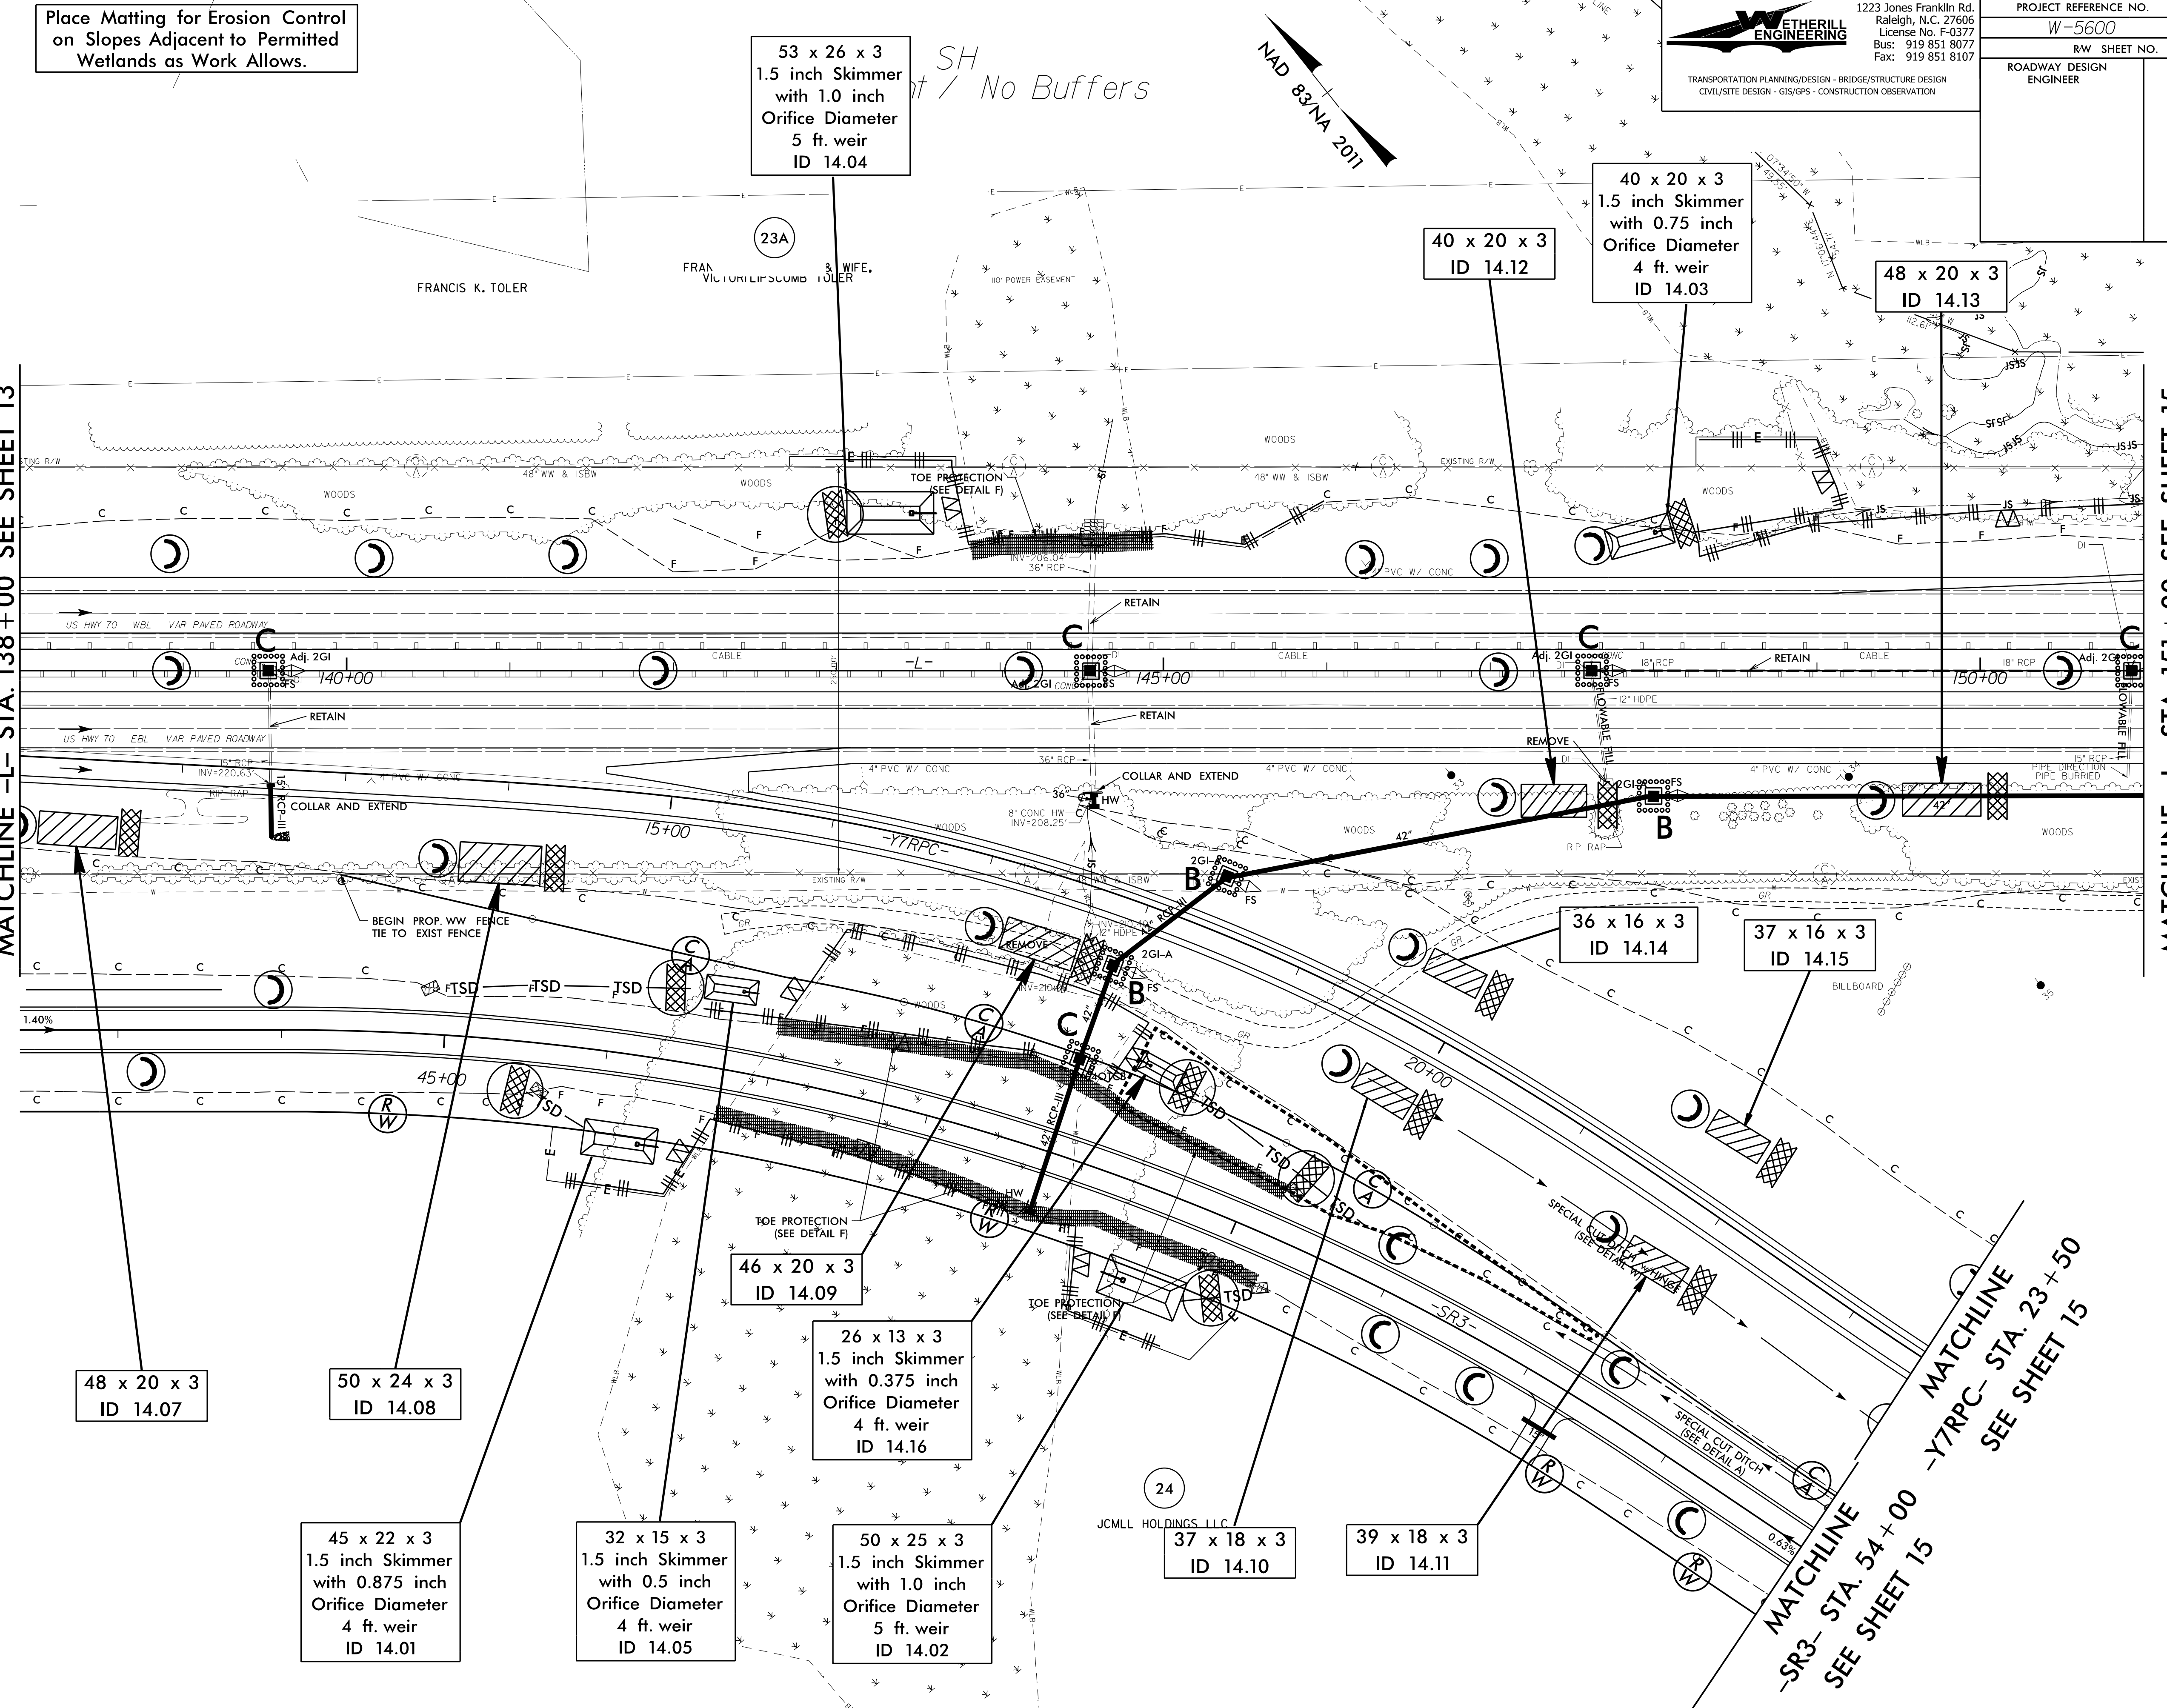

48 x 20 x 3
ID 14.07

50 x 24 x 3
ID 14.08

45 x 22 x 3
1.5 inch Skimmer
with 0.875 inch
Orifice Diameter
4 ft. weir
ID 14.01

32 x 15 x 3
1.5 inch Skimmer
with 0.5 inch
Orifice Diameter
4 ft. weir
ID 14.05

26 x 13 x 3
1.5 inch Skimmer
with 0.375 inch
Orifice Diameter
4 ft. weir
ID 14.16

50 x 25 x 3
1.5 inch Skimmer
with 1.0 inch
Orifice Diameter
5 ft. weir
ID 14.02

46 x 20 x 3
ID 14.09

37 x 18 x 3
ID 14.10

39 x 18 x 3
ID 14.11

40 x 20 x 3
ID 14.12

40 x 20 x 3
1.5 inch Skimmer
with 0.75 inch
Orifice Diameter
4 ft. weir
ID 14.03

48 x 20 x 3
ID 14.13

36 x 16 x 3
ID 14.14

37 x 16 x 3
ID 14.15

MATCHLINE
-SR3- STA. 54+00
SEE SHEET 15

MATCHLINE
-Y7RPC- STA. 23+50
SEE SHEET 15

ETHERILL ENGINEERING
1223 JONES FRANKLIN RD.
RALEIGH, NC 27606
919 851 8077
919 851 8107
WWW.ETHERILL-ENGINEERING.COM