



P:\2017\1712101\W-5600_STRUCTURES\DWG\L-09-DGN (LEFT LANE)\W-5600_I.dgn
 3/20/2019 7:42:04 AM

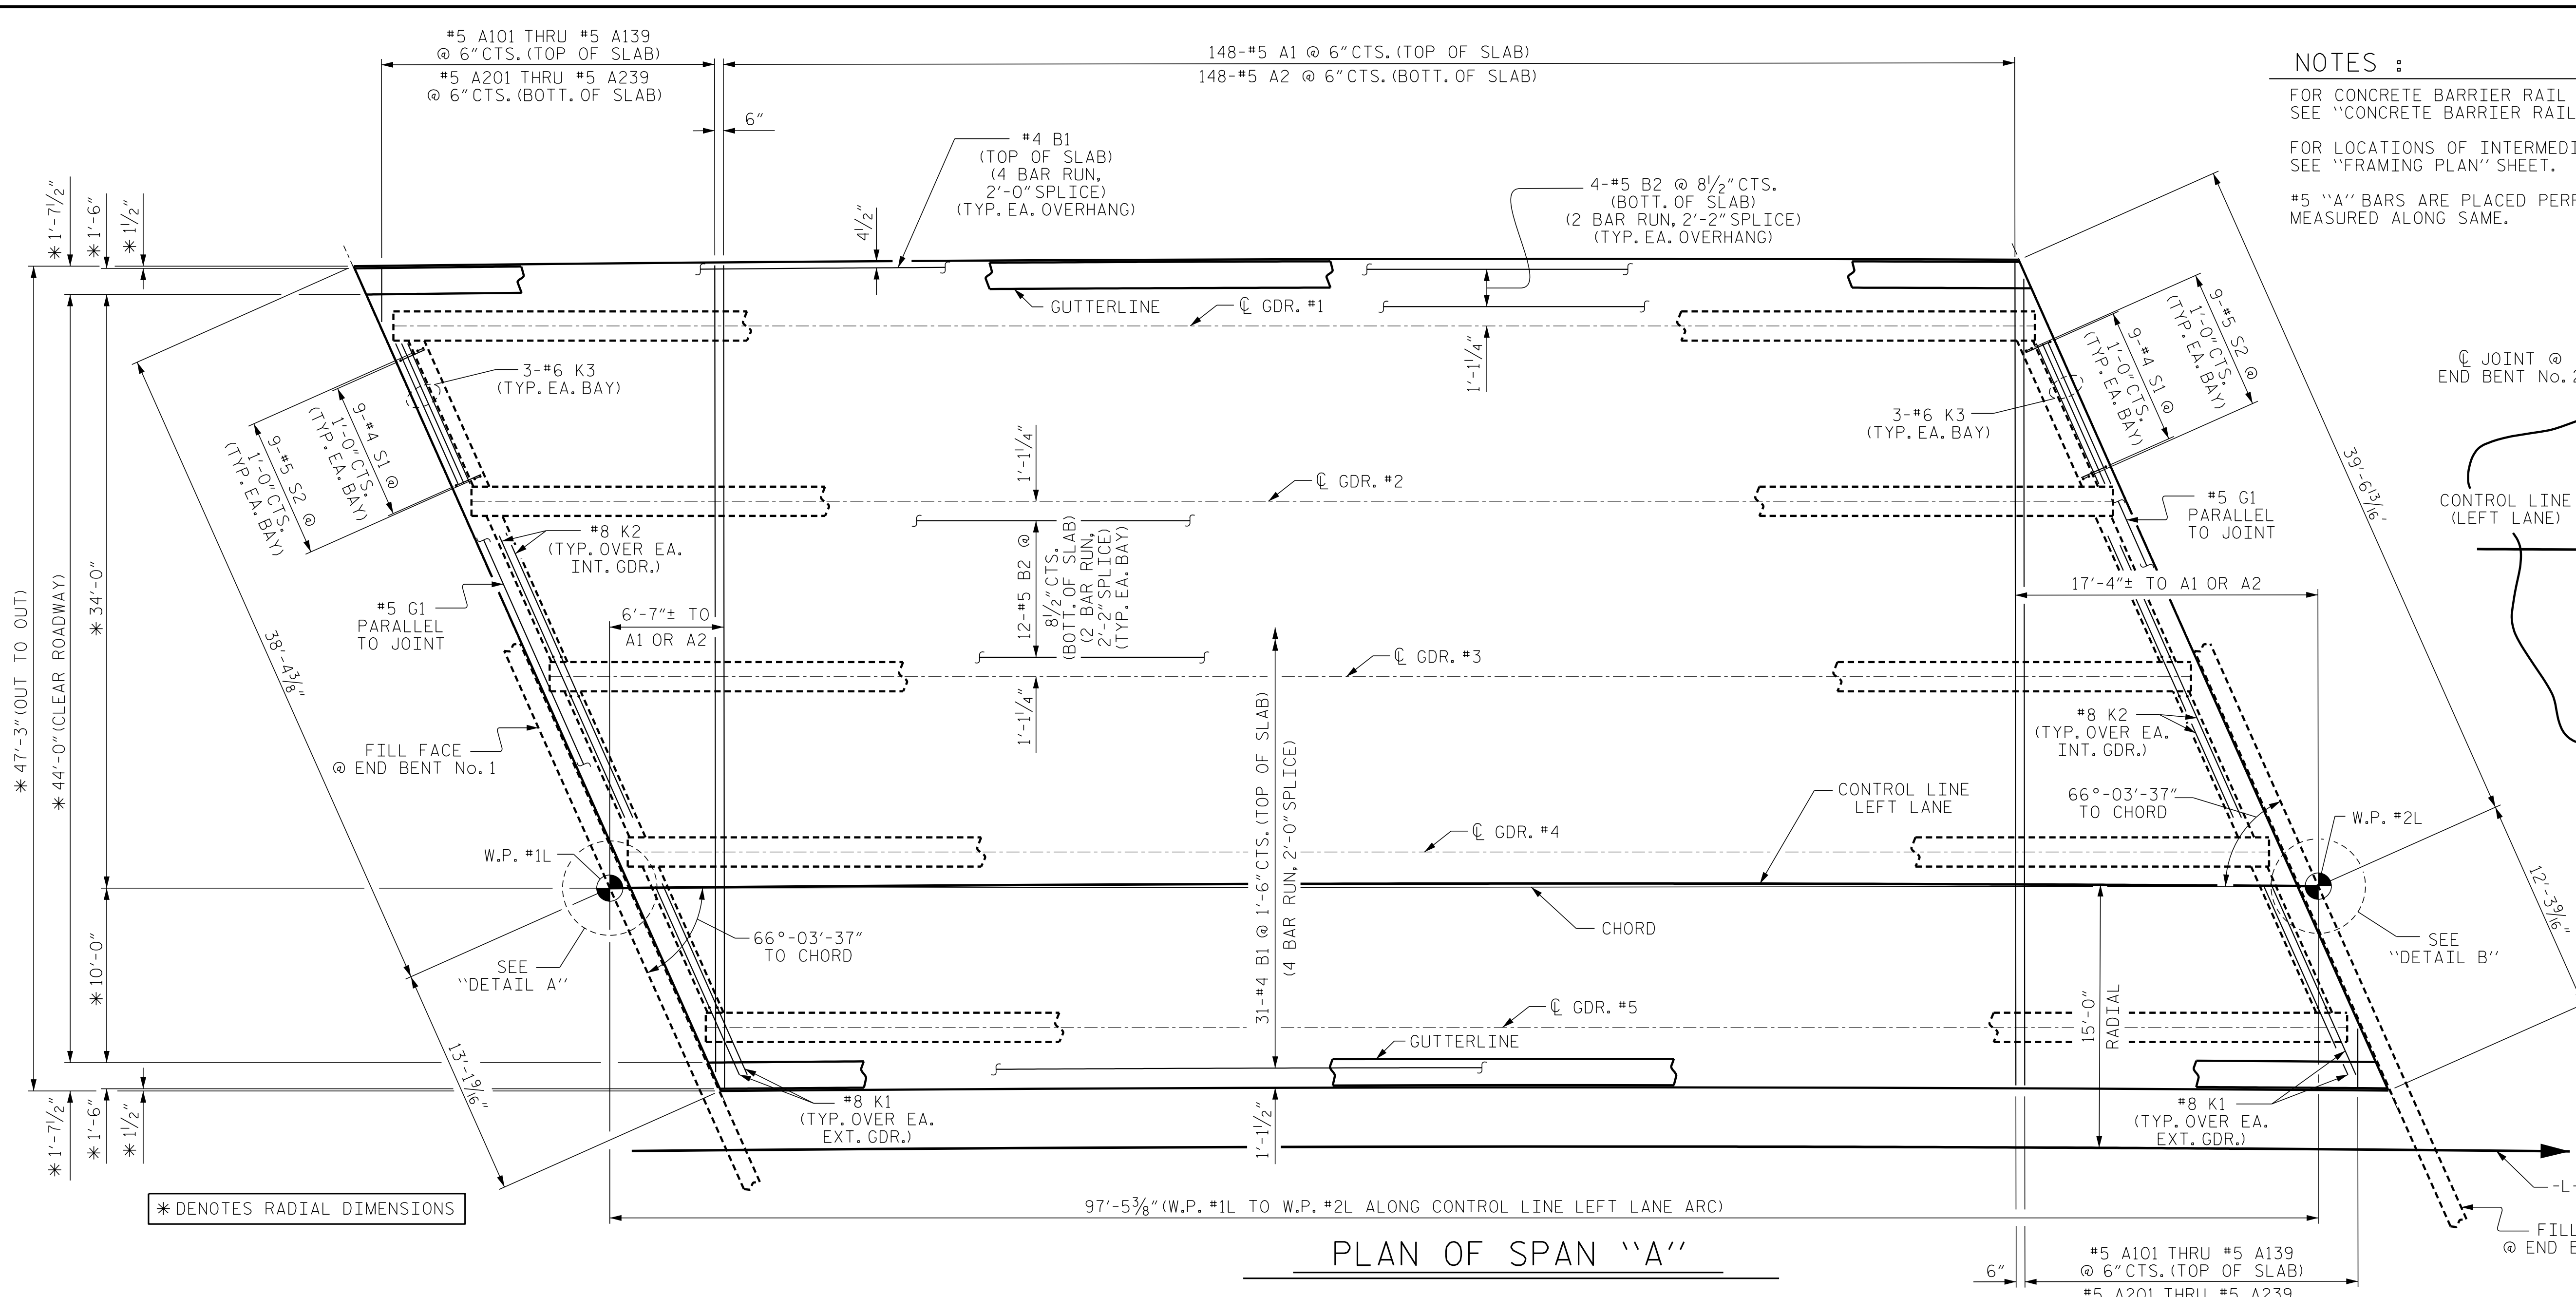


NOTES :
 FOR CONCRETE BARRIER RAIL DETAILS AND REINFORCING STEEL, SEE "CONCRETE BARRIER RAIL" SHEETS.
 FOR LOCATIONS OF INTERMEDIATE STEEL DIAPHRAGMS, SEE "FRAMING PLAN" SHEET.
 #5 "A" BARS ARE PLACED PERPENDICULAR TO CHORD OF -L- AND MEASURED ALONG SAME.

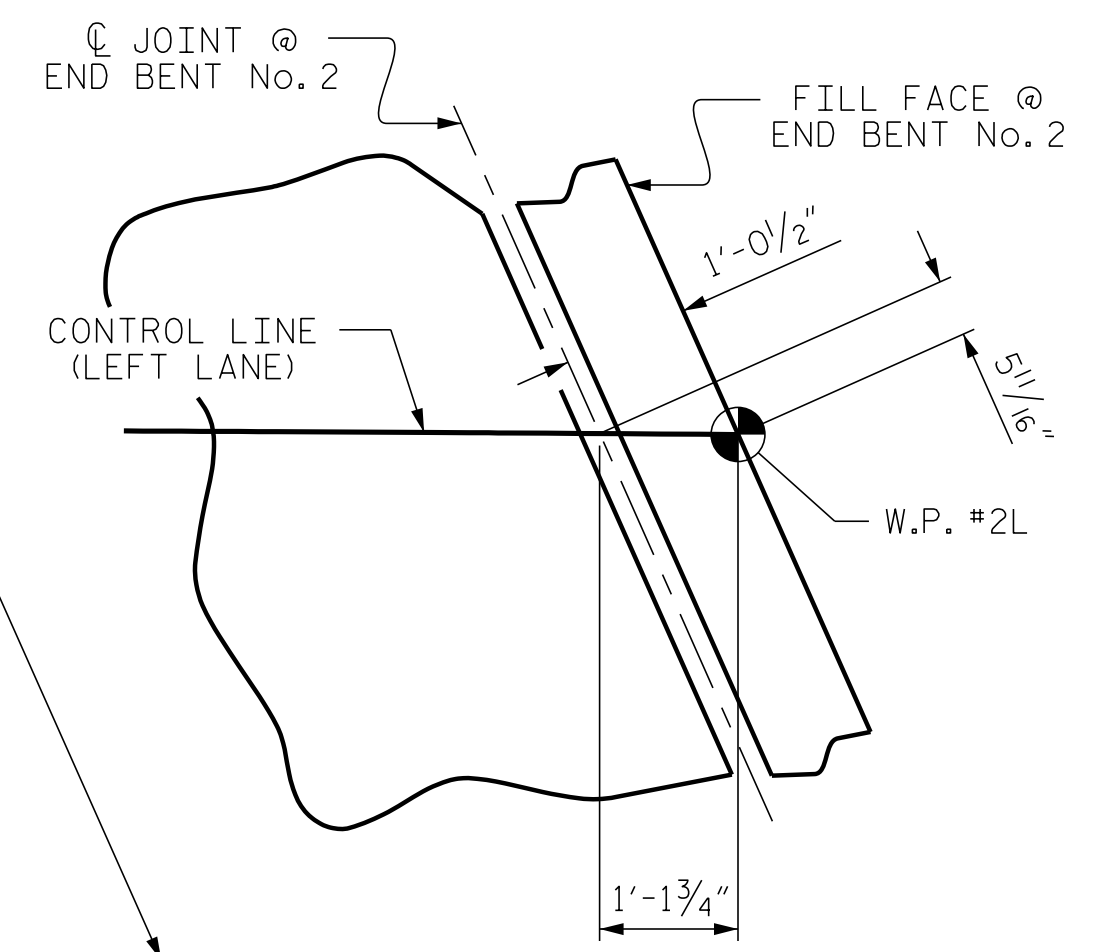



DETAIL B

* DENOTES RADIAL DIMENSIONS

PLAN OF SPAN "A"

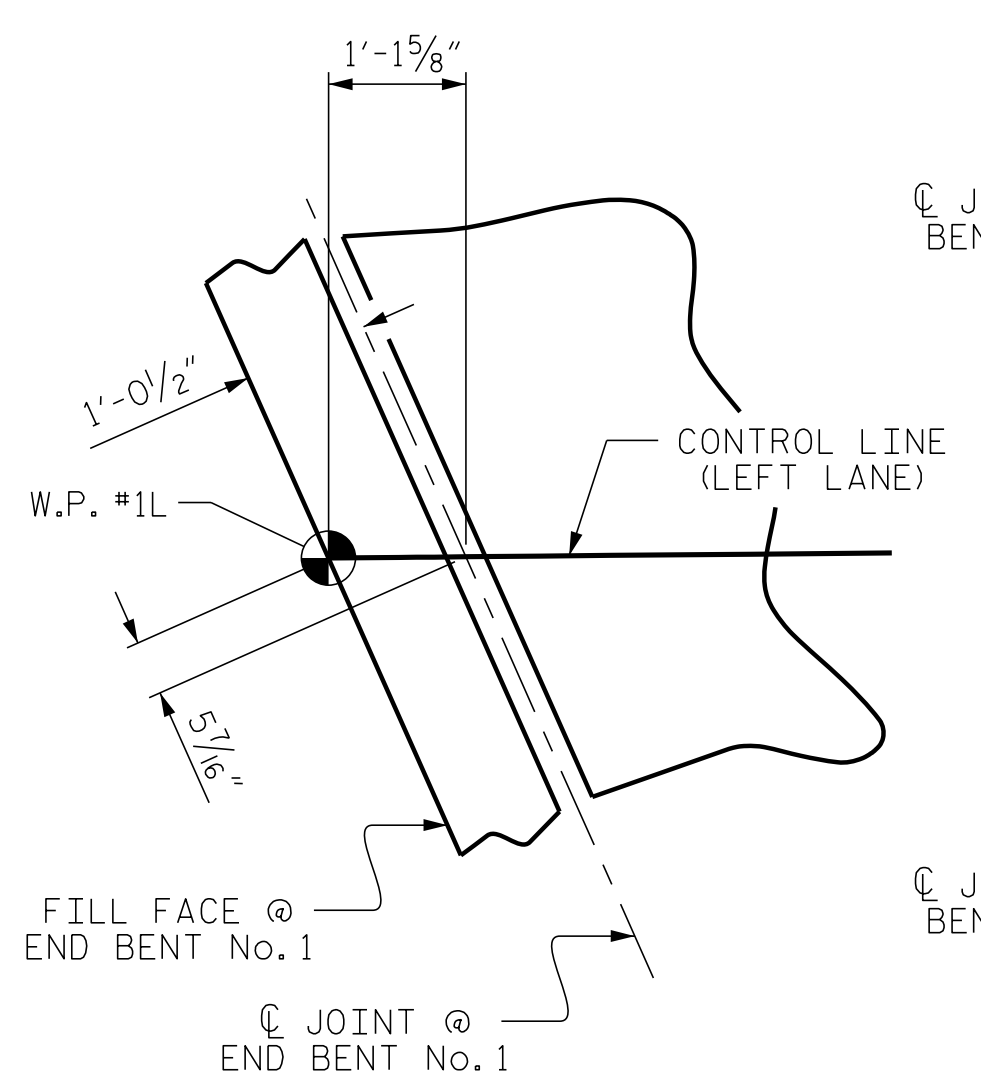

DETAIL A

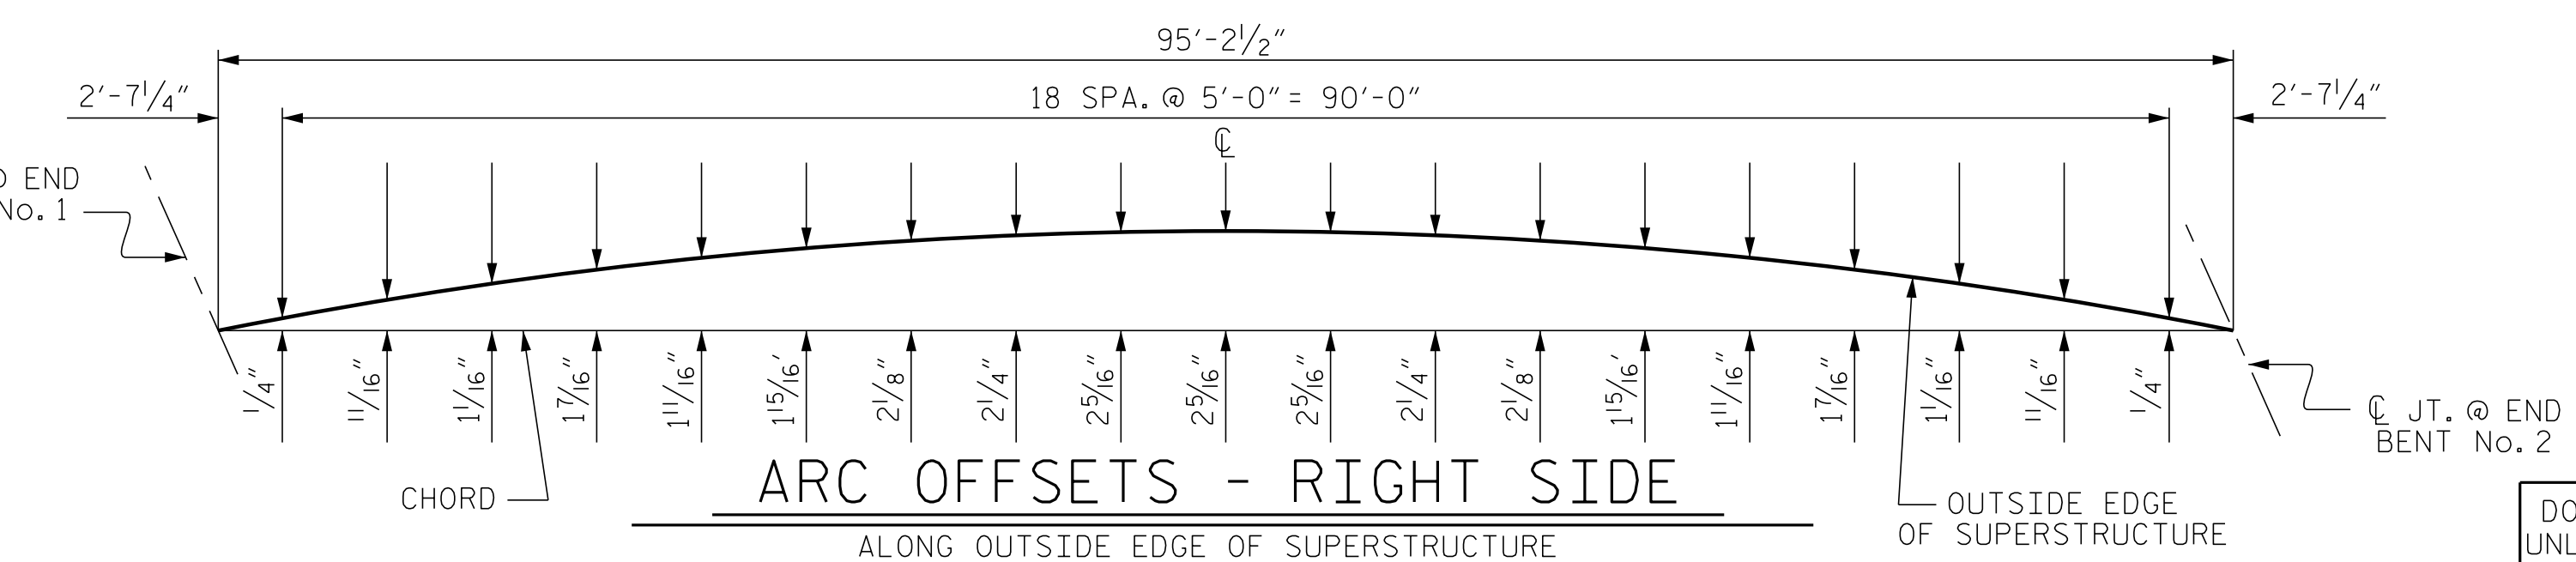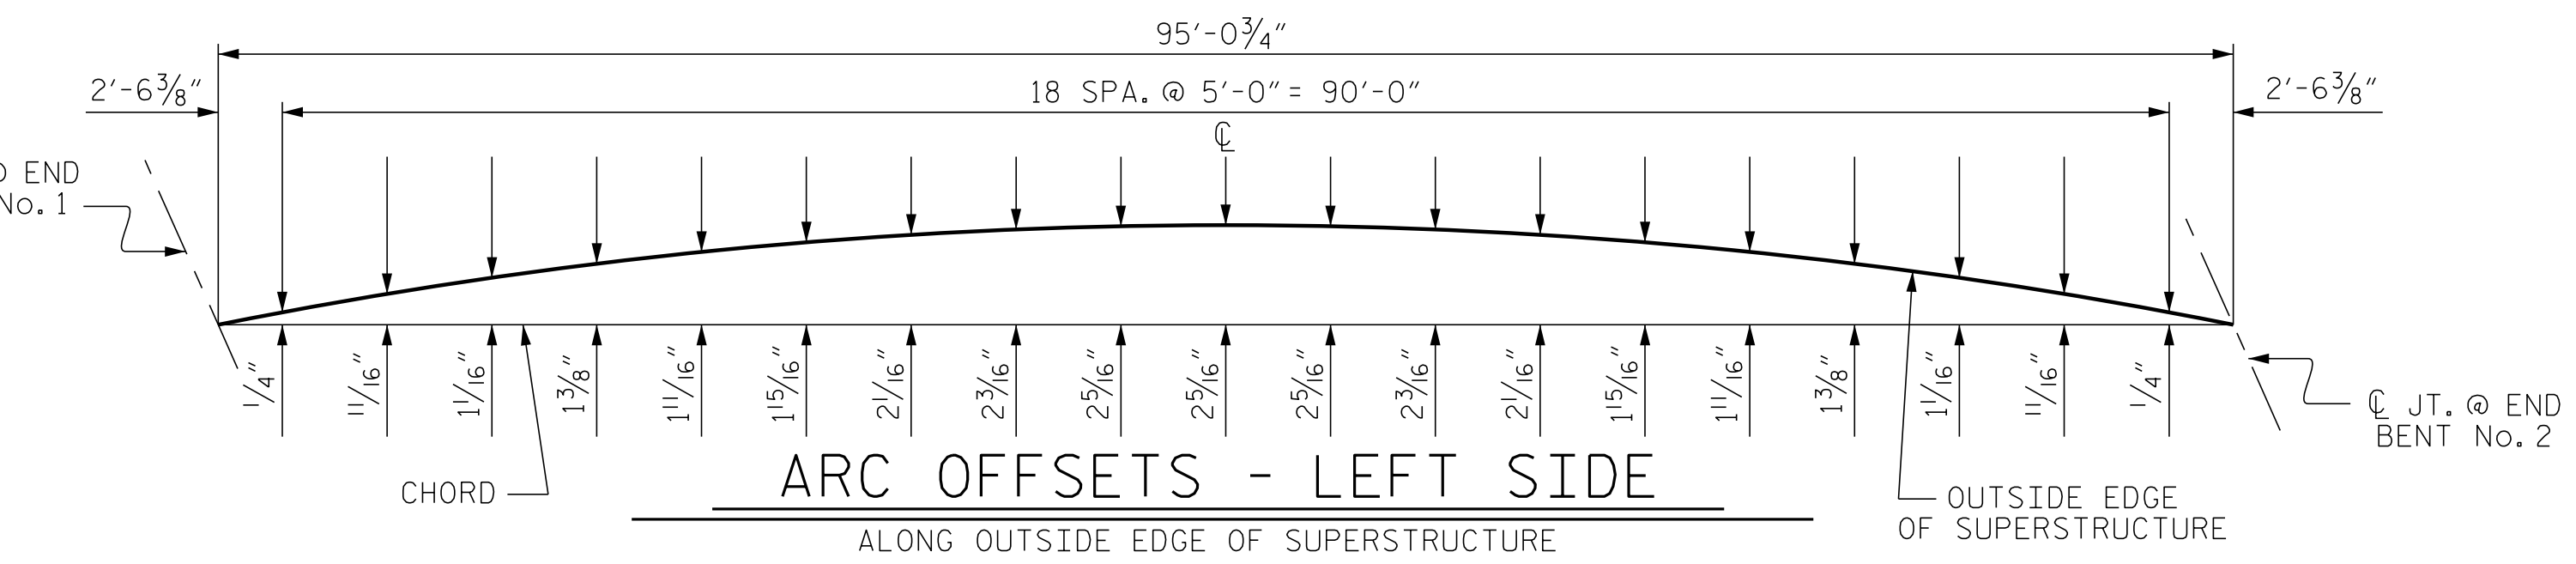

PROJECT NO. W-5600
JOHNSTON COUNTY
 STATION: 217+31.76 -L-

ENGINEER OF RECORD:
 3/25/2019

 Gregory M. Gilland
 WETHERILL ENGINEERING
 1223 Jones Franklin Rd.
 Raleigh, N.C. 27606
 Bus: 919 851 8077
 Fax: 919 851 8107
 LICENSE NO. F-0377

STATE OF NORTH CAROLINA DEPARTMENT OF TRANSPORTATION RALEIGH					
SUPERSTRUCTURE PLAN OF SPAN (LEFT LANE)					
REVISIONS					
NO.	BY:	DATE:	NO.	BY:	DATE:
1			3		
2			4		
					SHEET NO. S1-7 TOTAL SHEETS 27

DRAWN BY: D. HODGE DATE: 1/18
 CHECKED BY: G.M. GILLAND DATE: 2/18

DOCUMENT NOT CONSIDERED FINAL
 UNLESS ALL SIGNATURES COMPLETED