


PROJECT REFERENCE NO.	SHEET NO.
B-5980	EC-04/CONST.4
RW SHEET NO.	


Prepared in the Office of: **AECOM**
NC FIRM LICENSE No.F-0342
 701 Corporate Center Dr., Suite 415
 Raleigh, NC 27607
 (919) 854-6200 • (919) 854-6259(FAX)

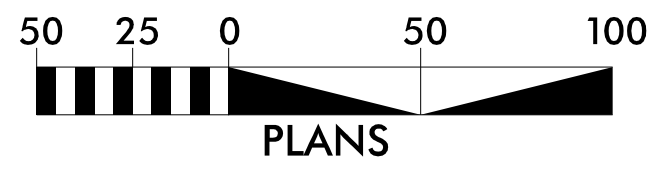

 ENVIRONMENTALLY SENSITIVE AREA
SEE PROJECT SPECIAL PROVISIONS

NOTE: PLACE TEMPORARY ROCK SEDIMENT DAMS TYPE - B AND TEMPORARY ROCK SILT CHECKS TYPE - A AT DRAINAGE OUTLETS.

CLEARING AND GRUBBING EROSION CONTROL FOR CONSTRUCTION SHEET 4

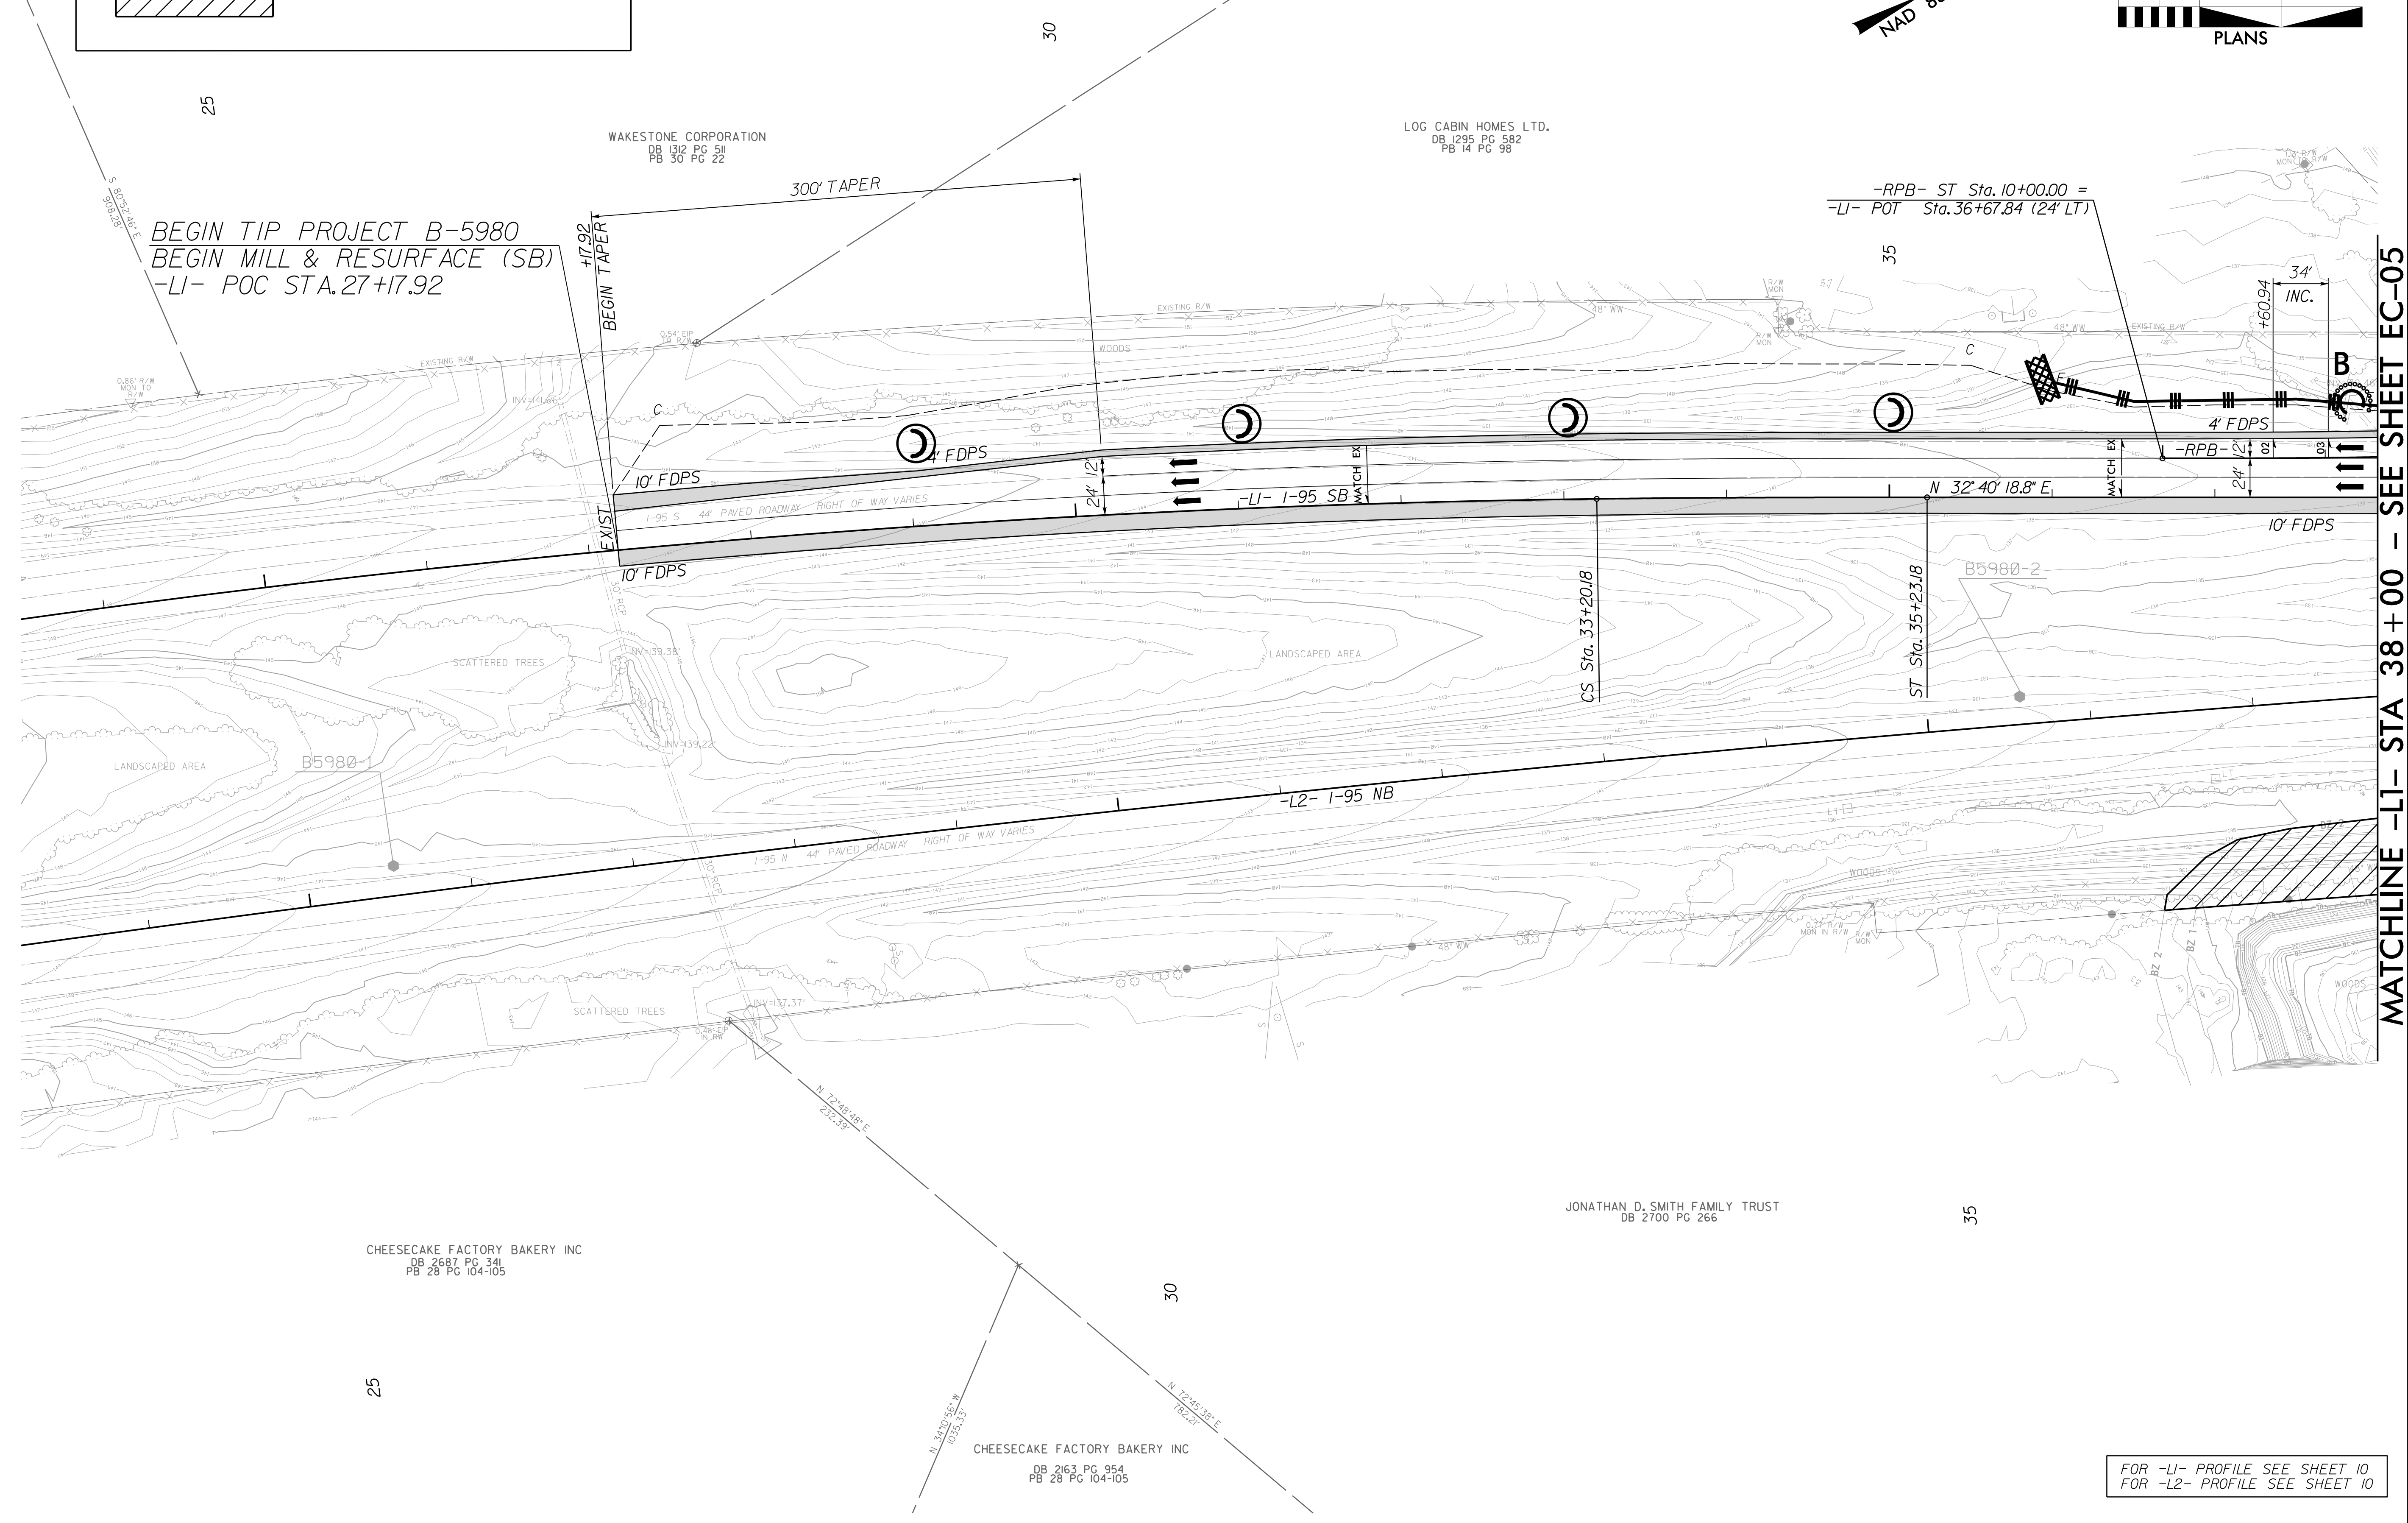

BEGIN TIP PROJECT B-5980
 BEGIN MILL & RESURFACE (SB)
 -LI- POC STA. 27+17.92

-RPB- ST Sta. 10+00.00 =
 -LI- POT Sta. 36+67.84 (24' LT)

MATCHLINE -LI- STA 38+00 - SEE SHEET EC-05

FOR -LI- PROFILE SEE SHEET 10
 FOR -L2- PROFILE SEE SHEET 10

R:\Enviromental\Design\B5980_reu_EC-04.dgn 12/03/10 PM 12:03:10