

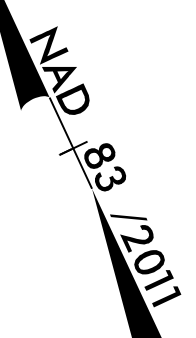
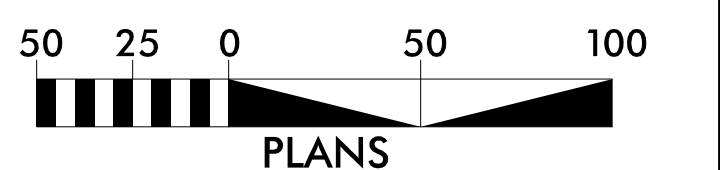
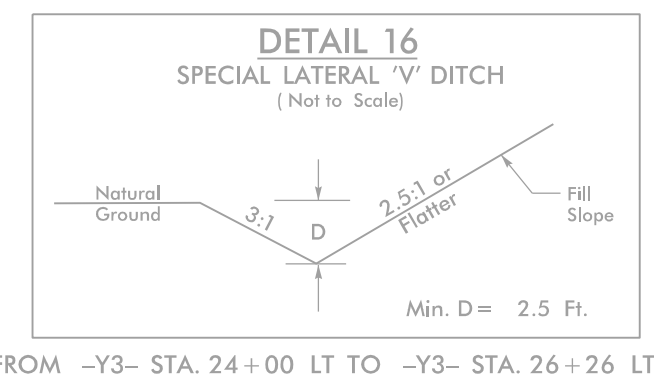
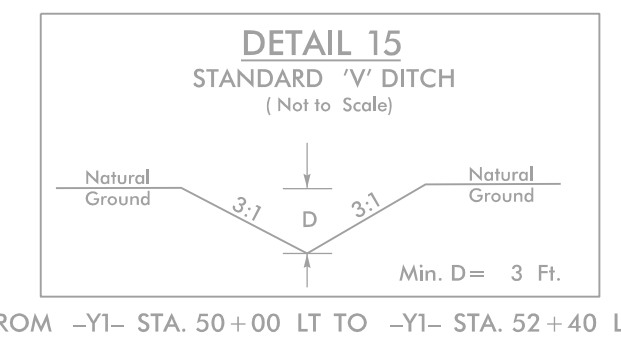


PROJECT REFERENCE NO.	SHEET NO.
B-5980	EC-09/CONST.9
RW SHEET NO.	

Prepared in the Office of: **AECOM**
 NC FIRM LICENSE No.F-0342
 70 Corporate Center Blvd, Suite 475
 Raleigh, NC 27601
 (919) 854-6200 • (919) 854-6259(FAX)

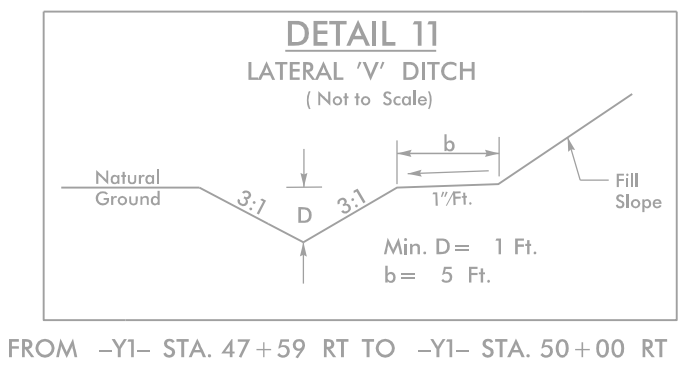

MATCHLINE -Y1- STA 49+00 - SEE SHEET EC-05

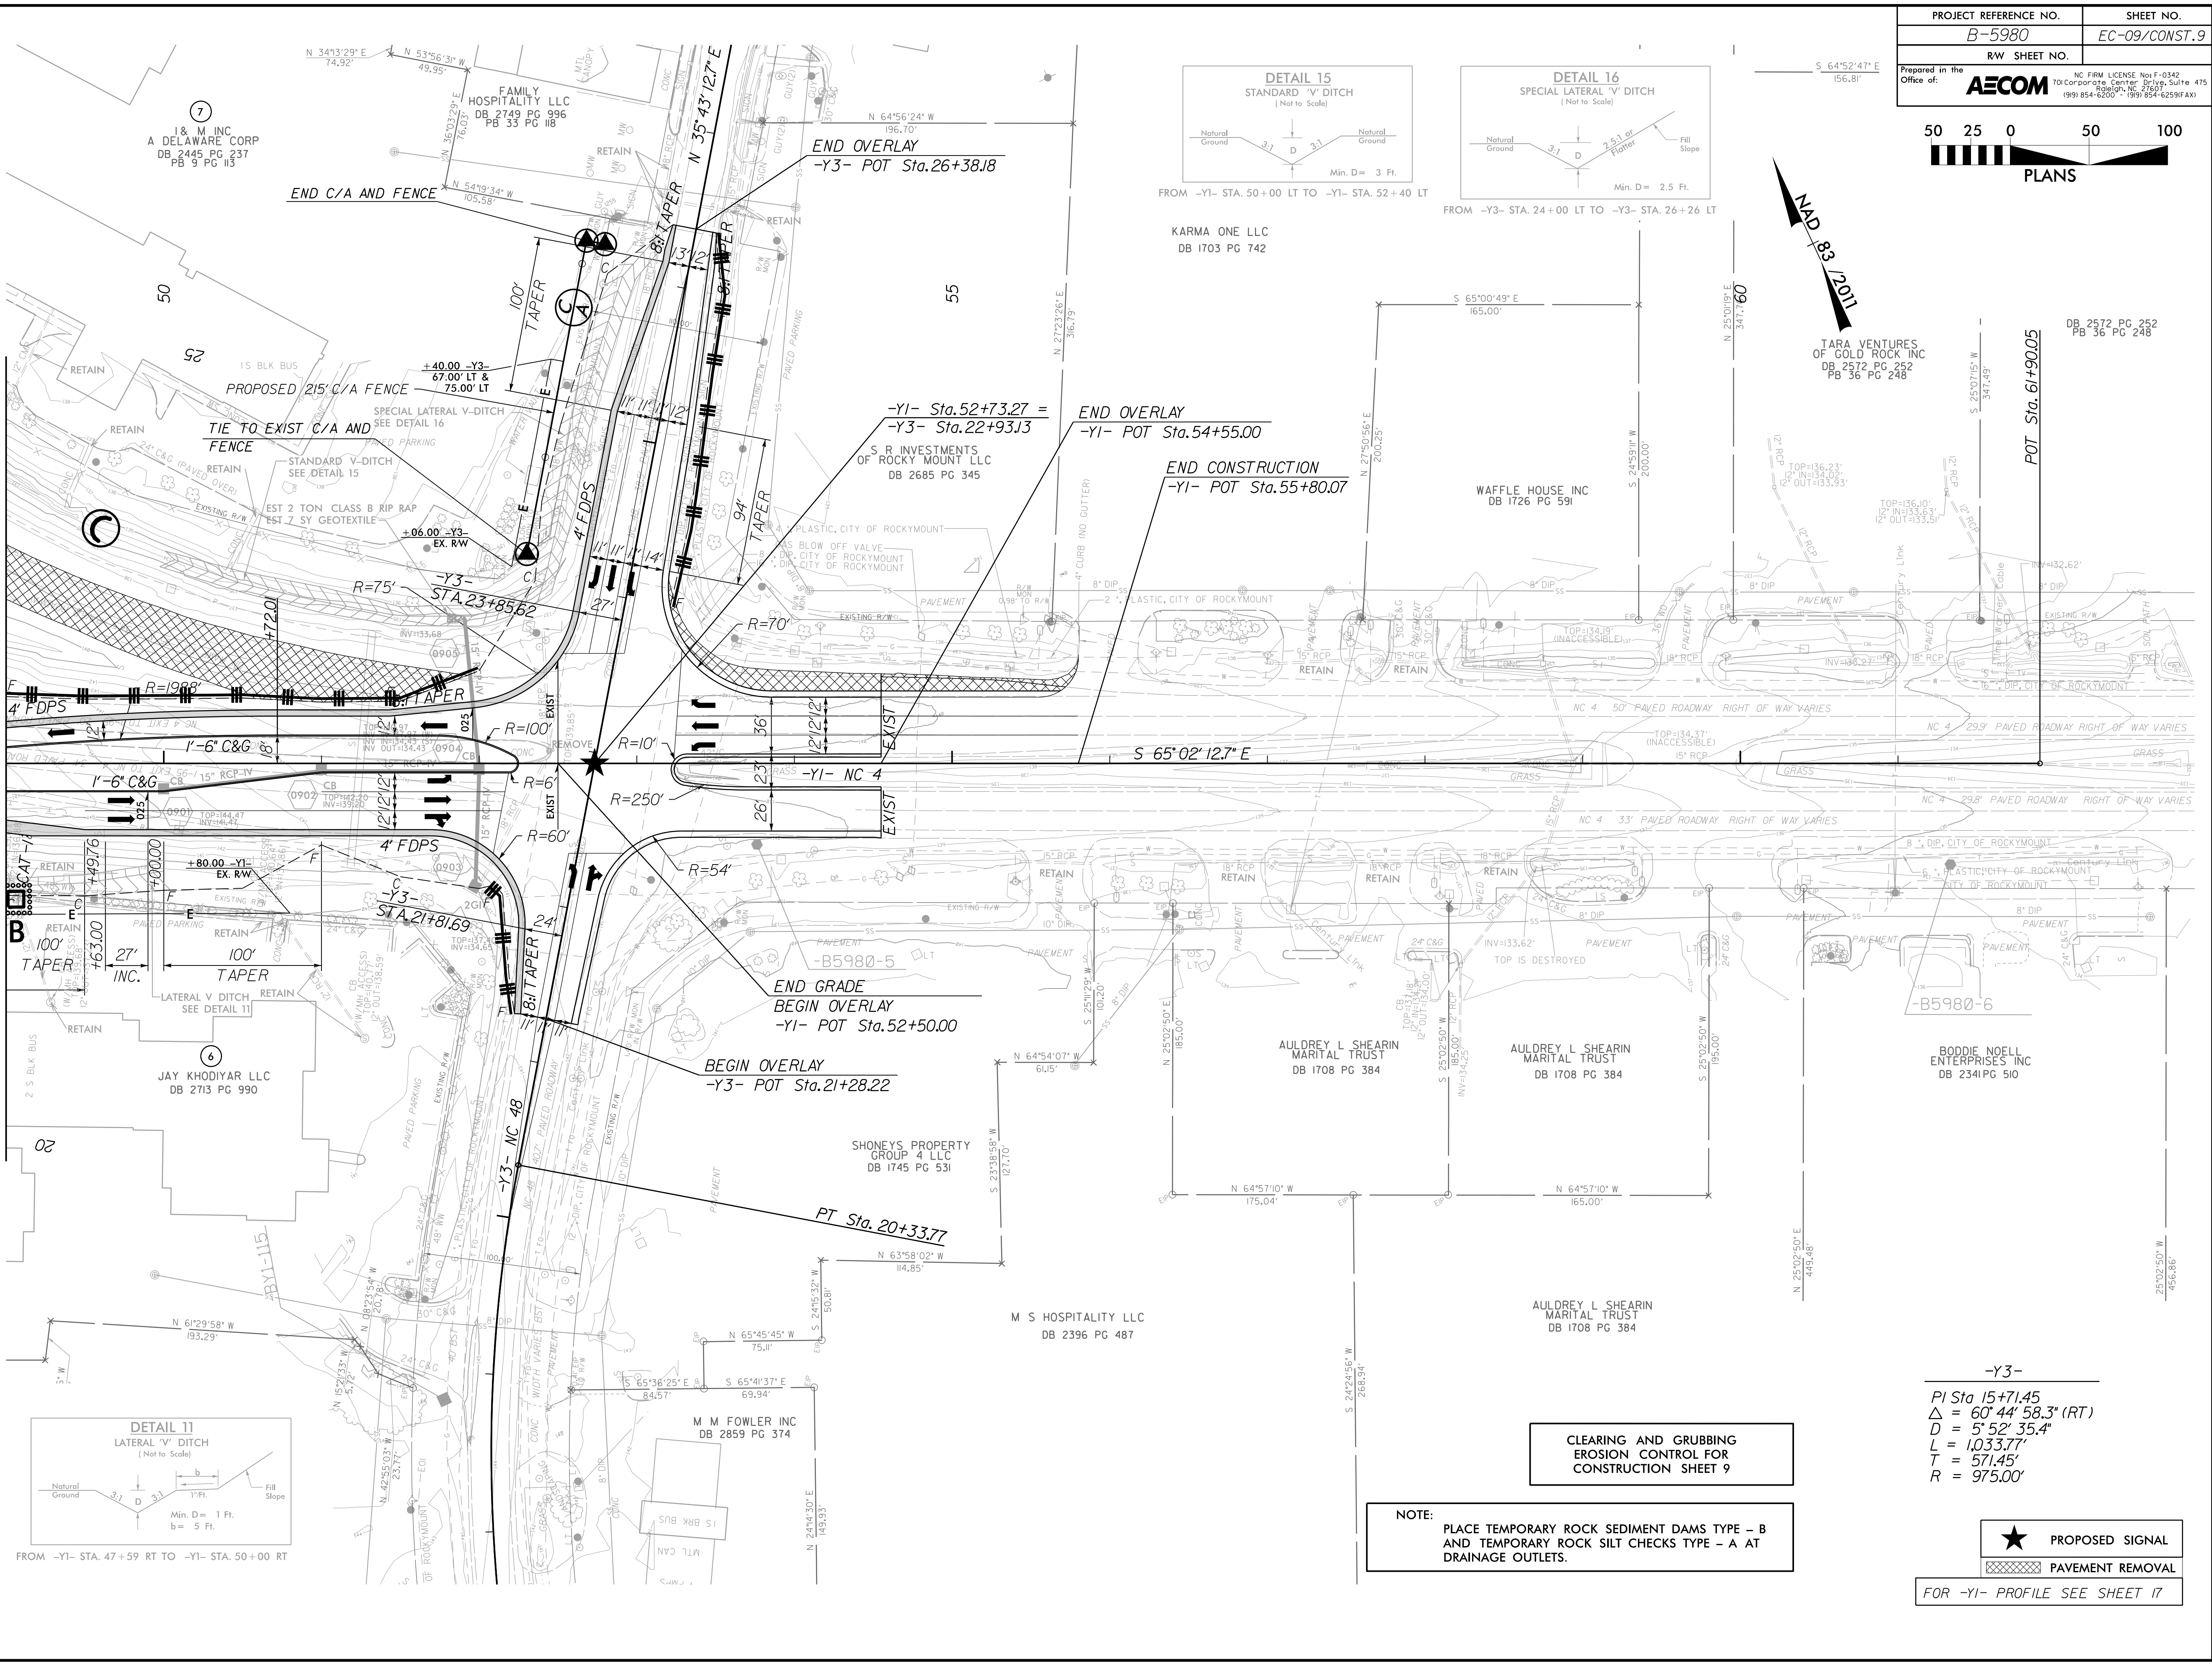

CLEARING AND GRUBBING
 EROSION CONTROL FOR
 CONSTRUCTION SHEET 9

NOTE:
 PLACE TEMPORARY ROCK SEDIMENT DAMS TYPE - B
 AND TEMPORARY ROCK SILT CHECKS TYPE - A AT
 DRAINAGE OUTLETS.

-Y3-
 PI Sta 15+71.45
 $\Delta = 60' 44" 58.3" (RT)$
 $D = 5' 52" 35.4"$
 $L = 1,033.77'$
 $T = 571.45'$
 $R = 975.00'$

★ PROPOSED SIGNAL
 ▨ PAVEMENT REMOVAL
 FOR -Y1- PROFILE SEE SHEET 17

8:59:43 AM R:\Enviromental\B5980_reu_EC-09.dgn 5/14/99