



SIDE ELEVATION
FOR SECTION B-B, SEE SHEET 3 OF 4.

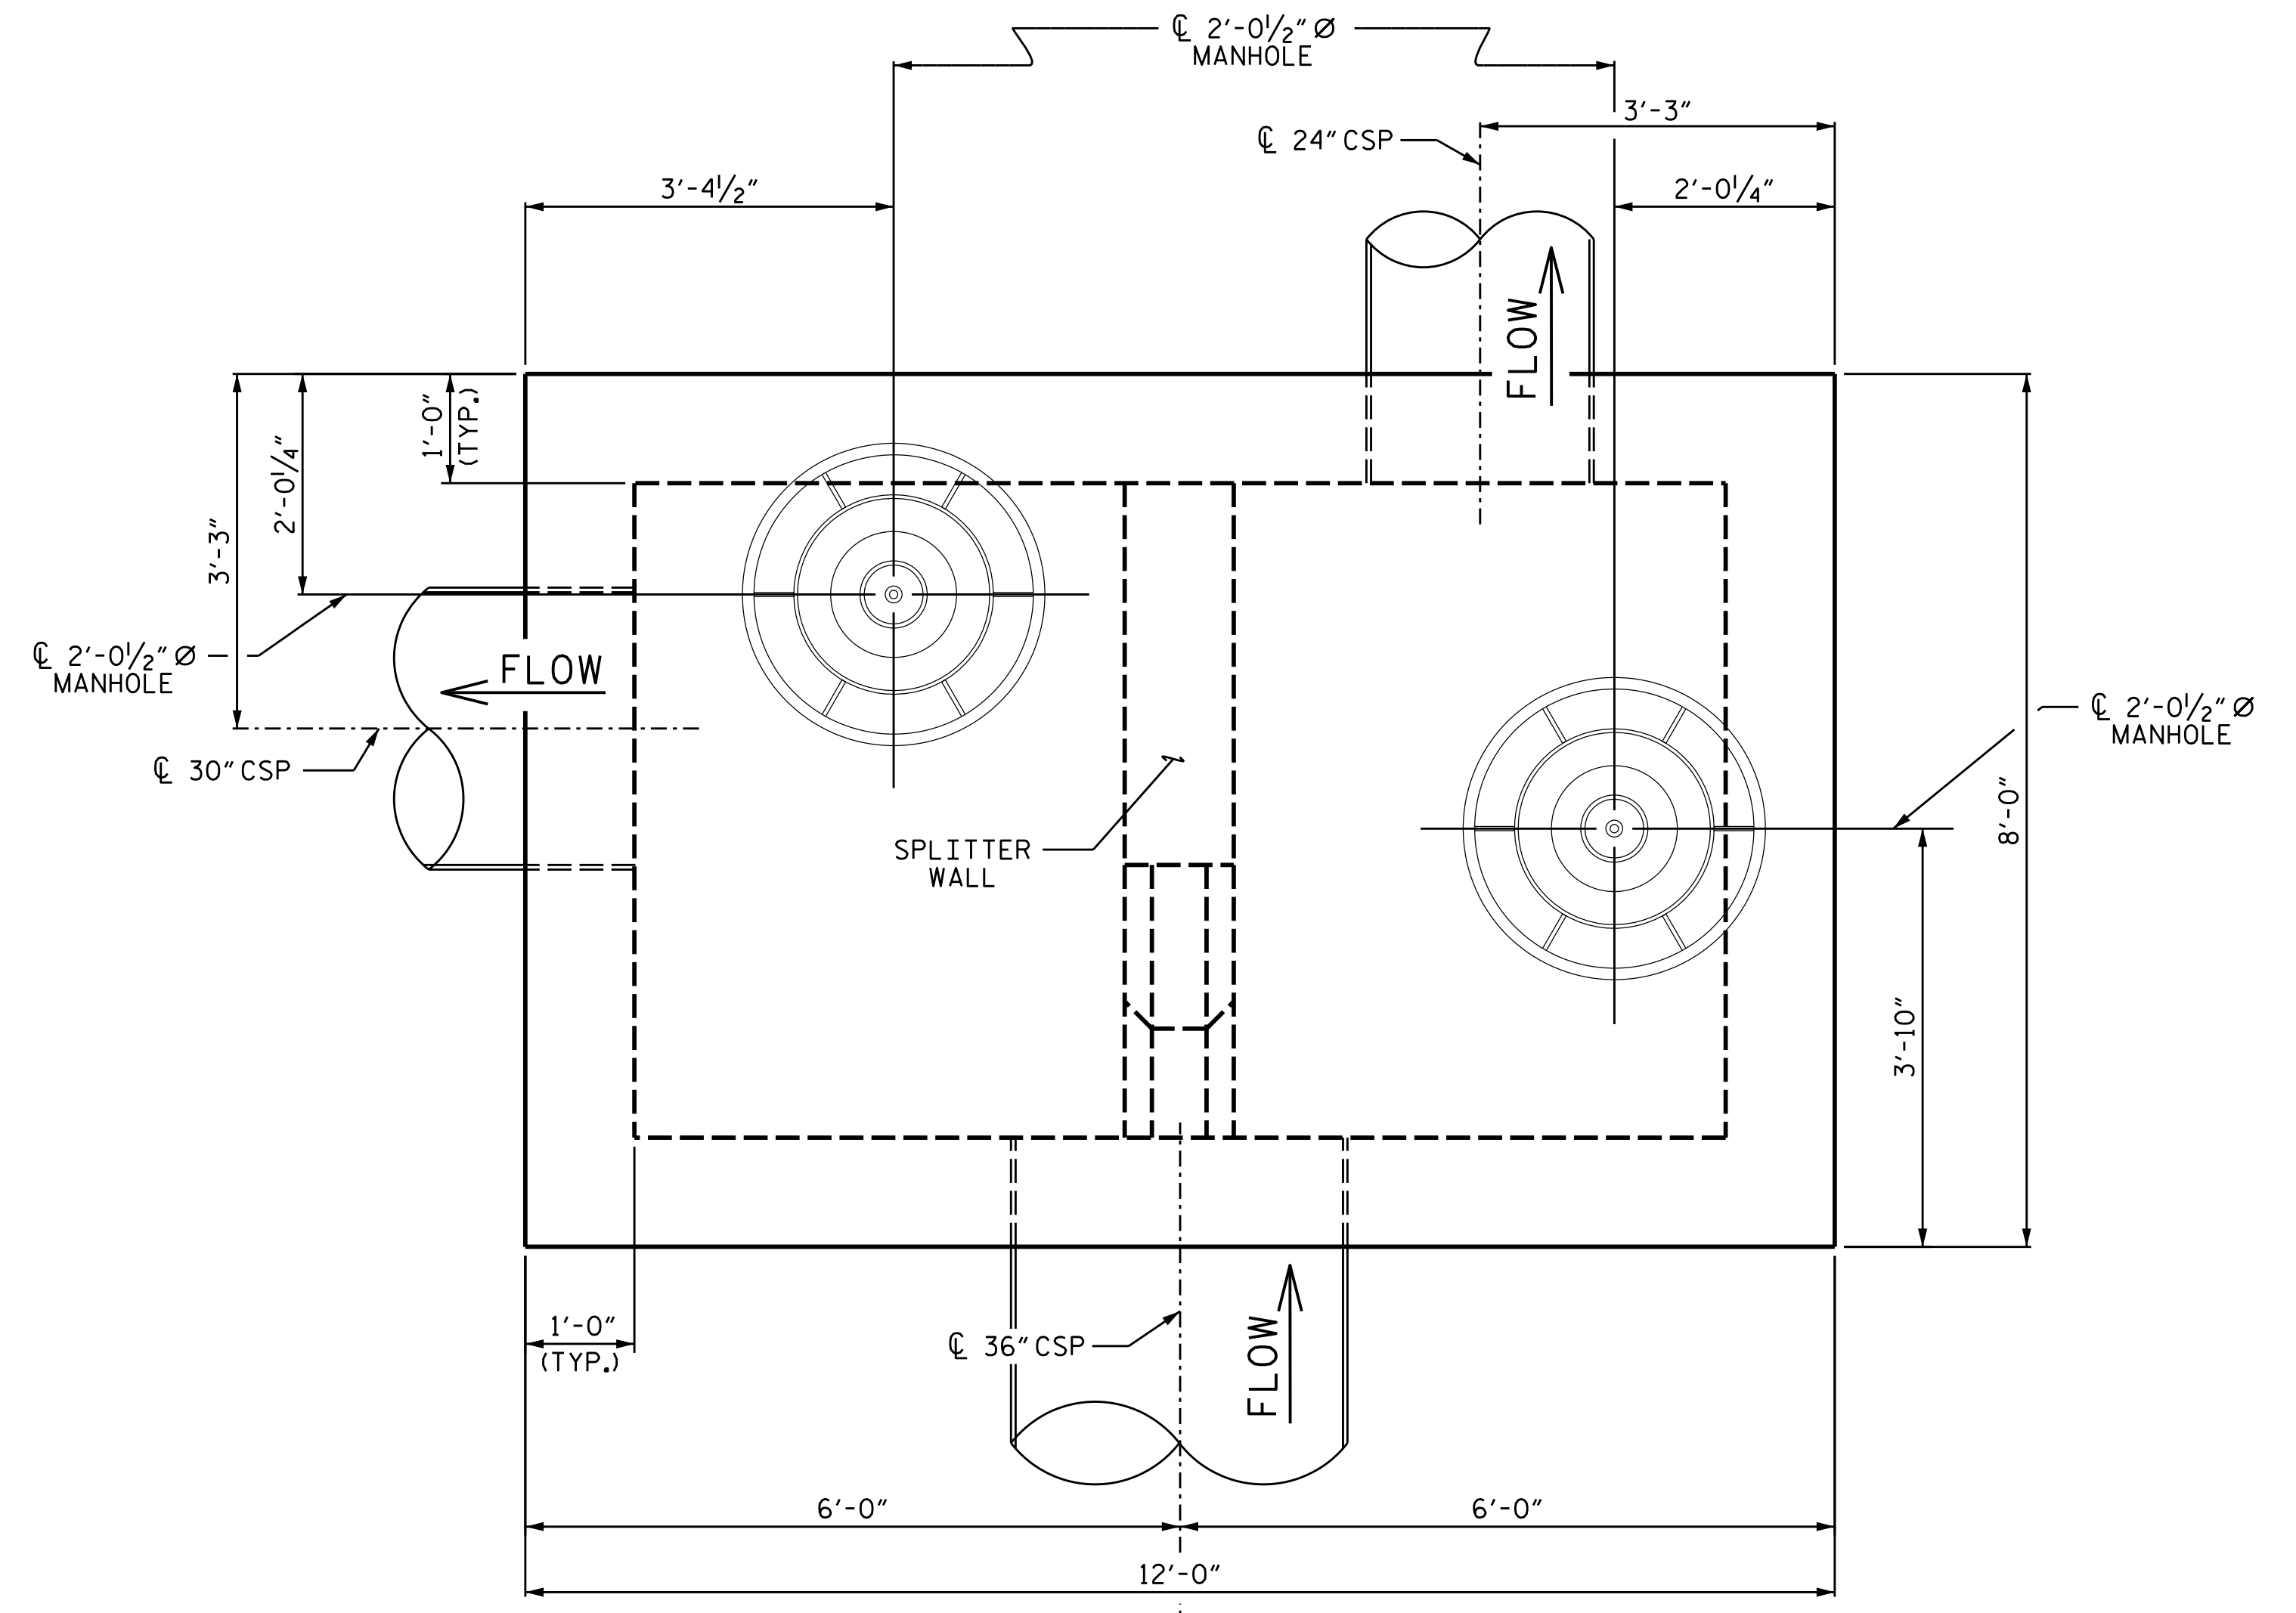

PLAN VIEW

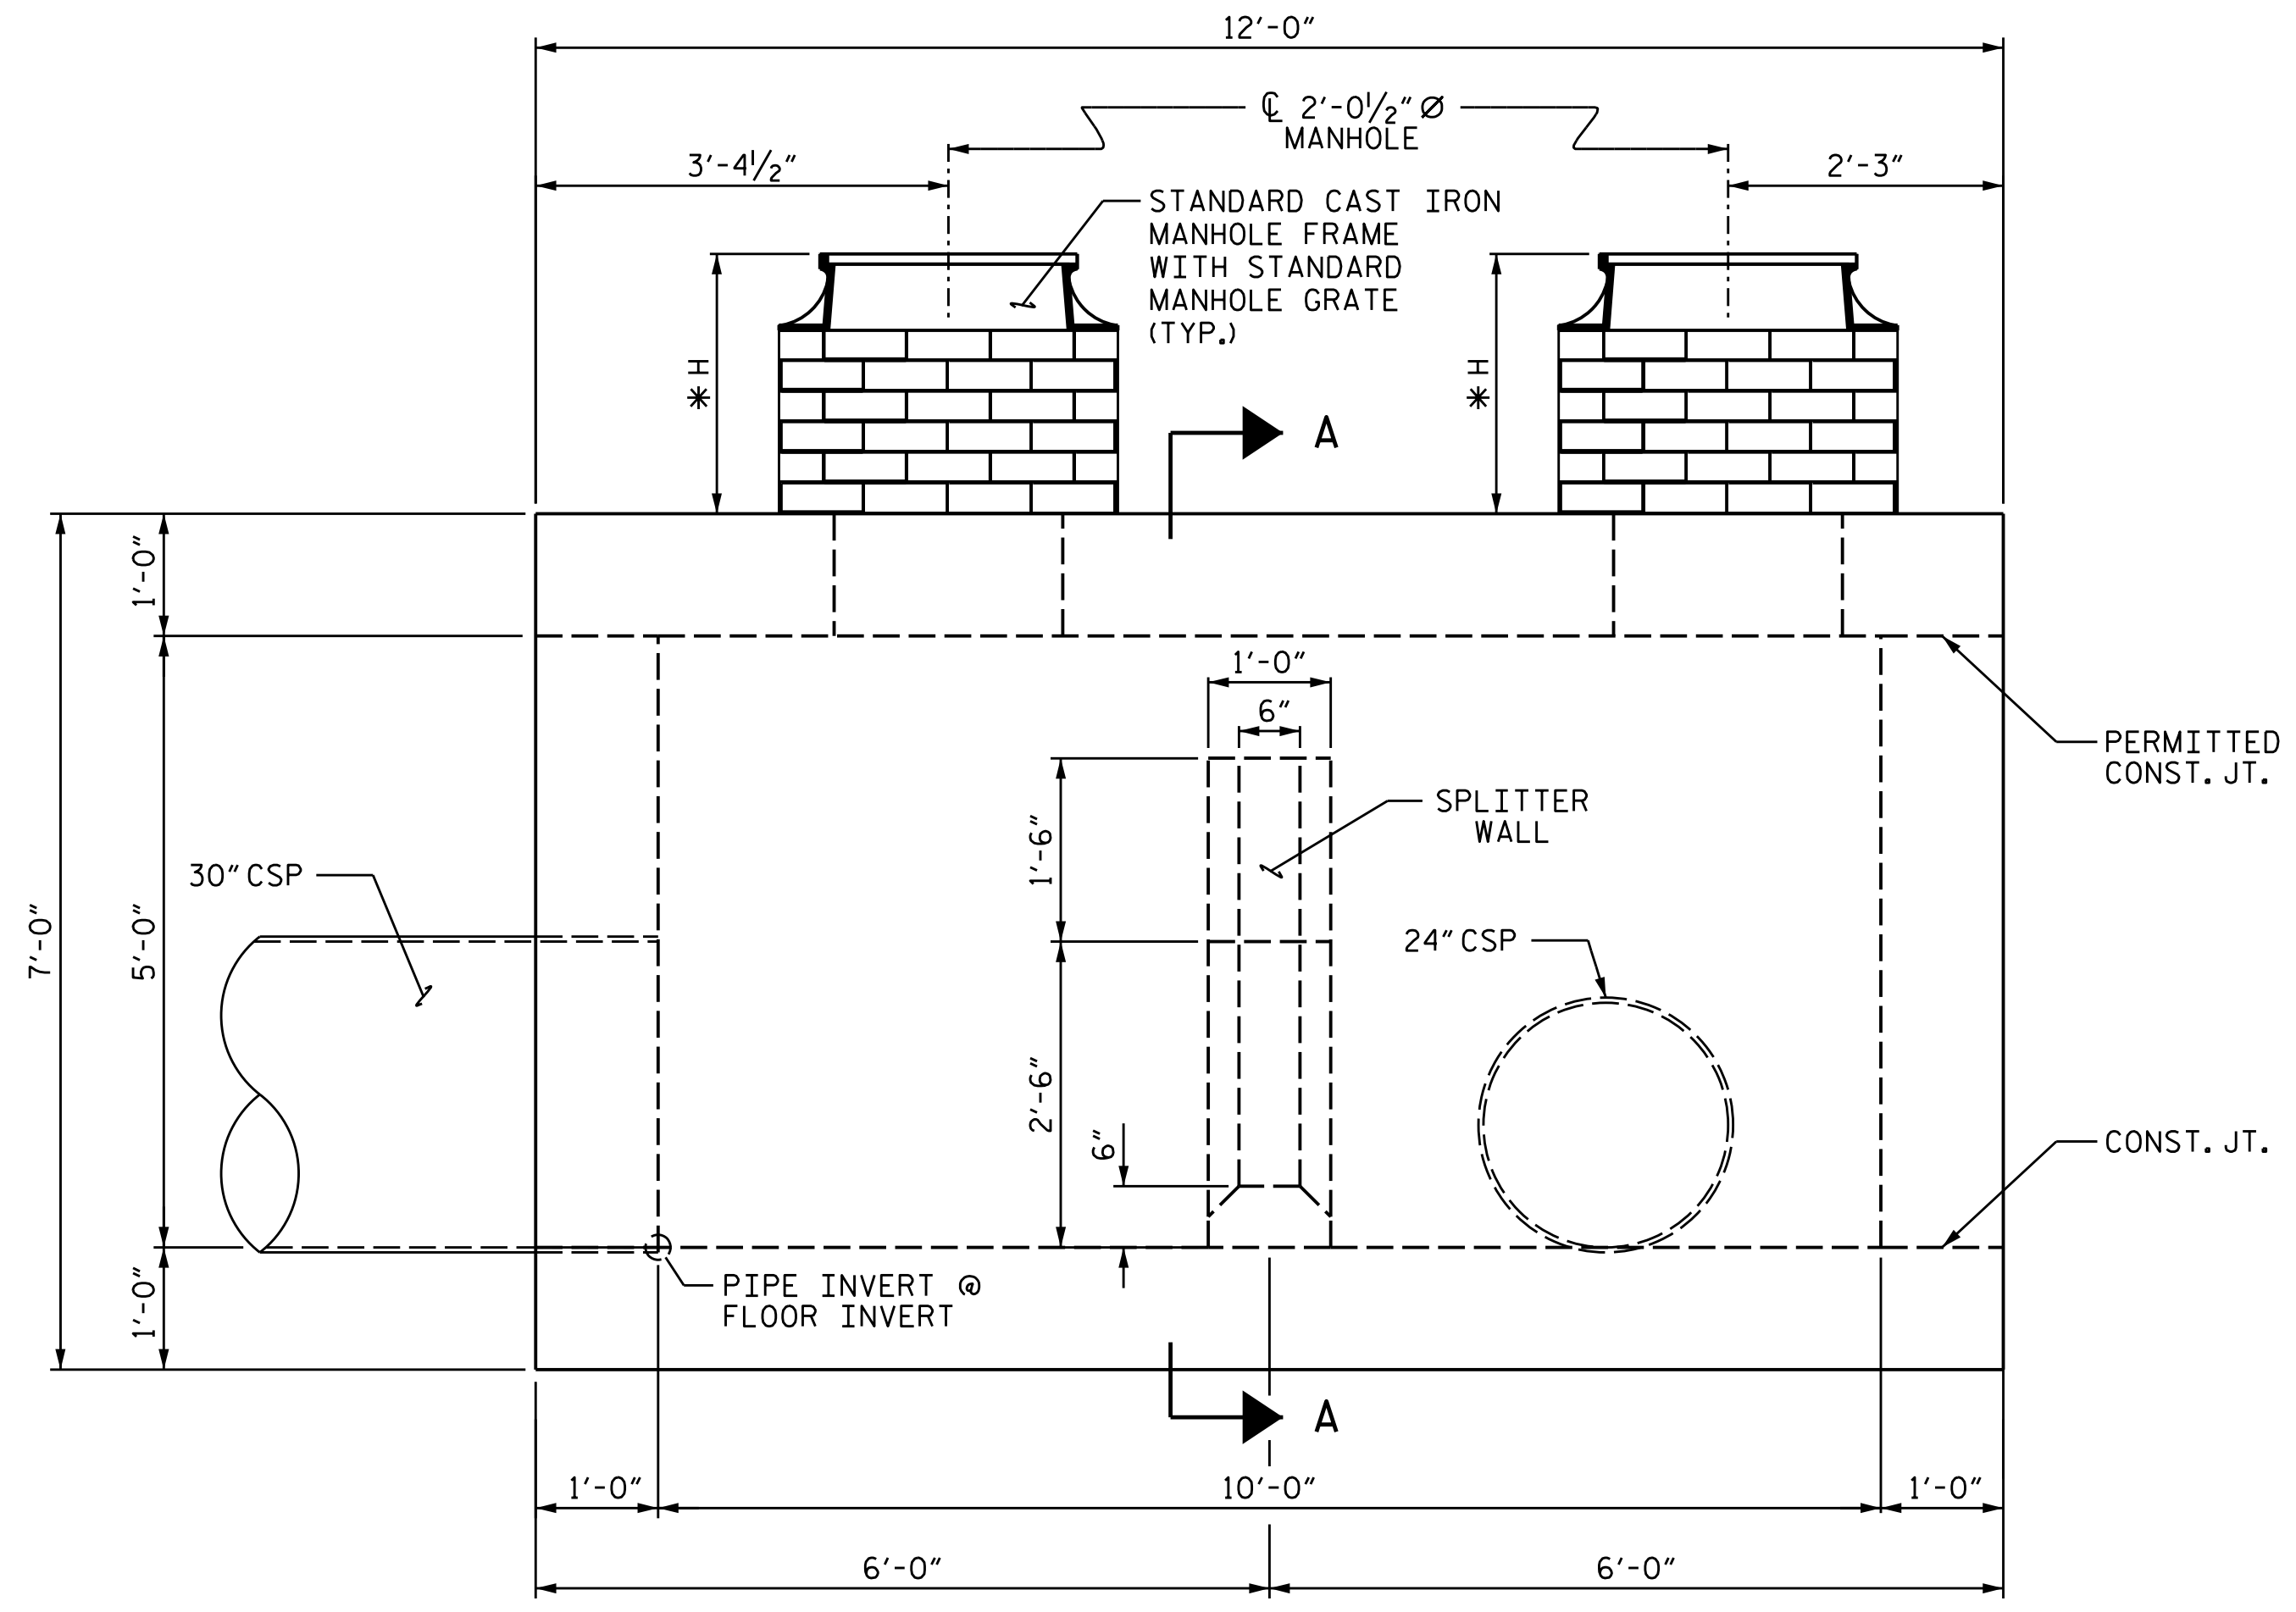

FRONT ELEVATION
FOR SECTION A-A, SEE SHEET 3 OF 4.

* H TO BE DETERMINED BY CONTRACTOR TO ENSURE MANHOLE COVER WILL BE AT FINISHED GRADE.

DRAWN BY : STM DATE : 02/21
CHECKED BY : MGC DATE : 03/21

4/8/2021
X:\MCDOT\I-26 Howard Gap Rd Rehab\Structures\Splitter Box\I-26.SMU. SB.dgn
User:smassinople

5/12/2021

DOCUMENT NOT CONSIDERED FINAL UNLESS ALL SIGNATURES COMPLETED
TGS ENGINEERS
 706 HILLSBOROUGH STREET
 SUITE 200
 RALEIGH, NC 27603
 PH (919) 773-8887
 CORP. LICENSE NO.: C-0275

SHEET 1 OF 4
STATE OF NORTH CAROLINA
DEPARTMENT OF TRANSPORTATION
RALEIGH

SPLITTER BOX