


NOTE:
PLACE TEMPORARY ROCK SEDIMENT DAMS TYPE - B
AND TEMPORARY ROCK SILT CHECKS TYPE - A AT
DRAINAGE OUTLETS.

IN LIEU OF ROCK INLET SEDIMENT TRAP TYPE C,
UTILIZE FABRIC INSERT INLET PROTECTION
DEVICES IN AREAS WHERE WATER MAY
POND ON ROAD OPEN TO LIVE TRAFFIC AND
ON JUNCTION BOXES INSTALLED ON STEEP SLOPES.

CLEARING AND GRUBBING
EROSION CONTROL FOR
CONSTRUCTION SHEET 9

ENVIRONMENTALLY SENSITIVE AREA
SEE PROJECT SPECIAL PROVISIONS

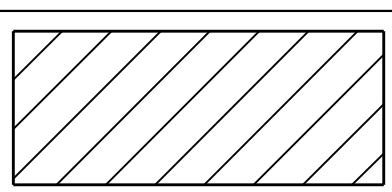

ALL EASEMENTS ON THIS
SHEET ARE MEASURED
FROM -HGR- ALIGNMENT.

NOTE: ALL CSP GASKETS ARE TO BE SLEEVE GASKETS.


SA SENSITIVE AREA

ORANGE SAFETY FENCE

Polk County

PROJECT REFERENCE NO. 15614.1075010	SHEET NO. EC-9/CONST.9
RW SHEET NO.	
ROADWAY DESIGN ENGINEER	HYDRAULICS ENGINEER

TGS ENGINEERS
706 HILLSBOROUGH ST
SUITE 200
RALEIGH, NC 27603
PH (919) 773-8887
CORP. LICENSE NO.: C-0275

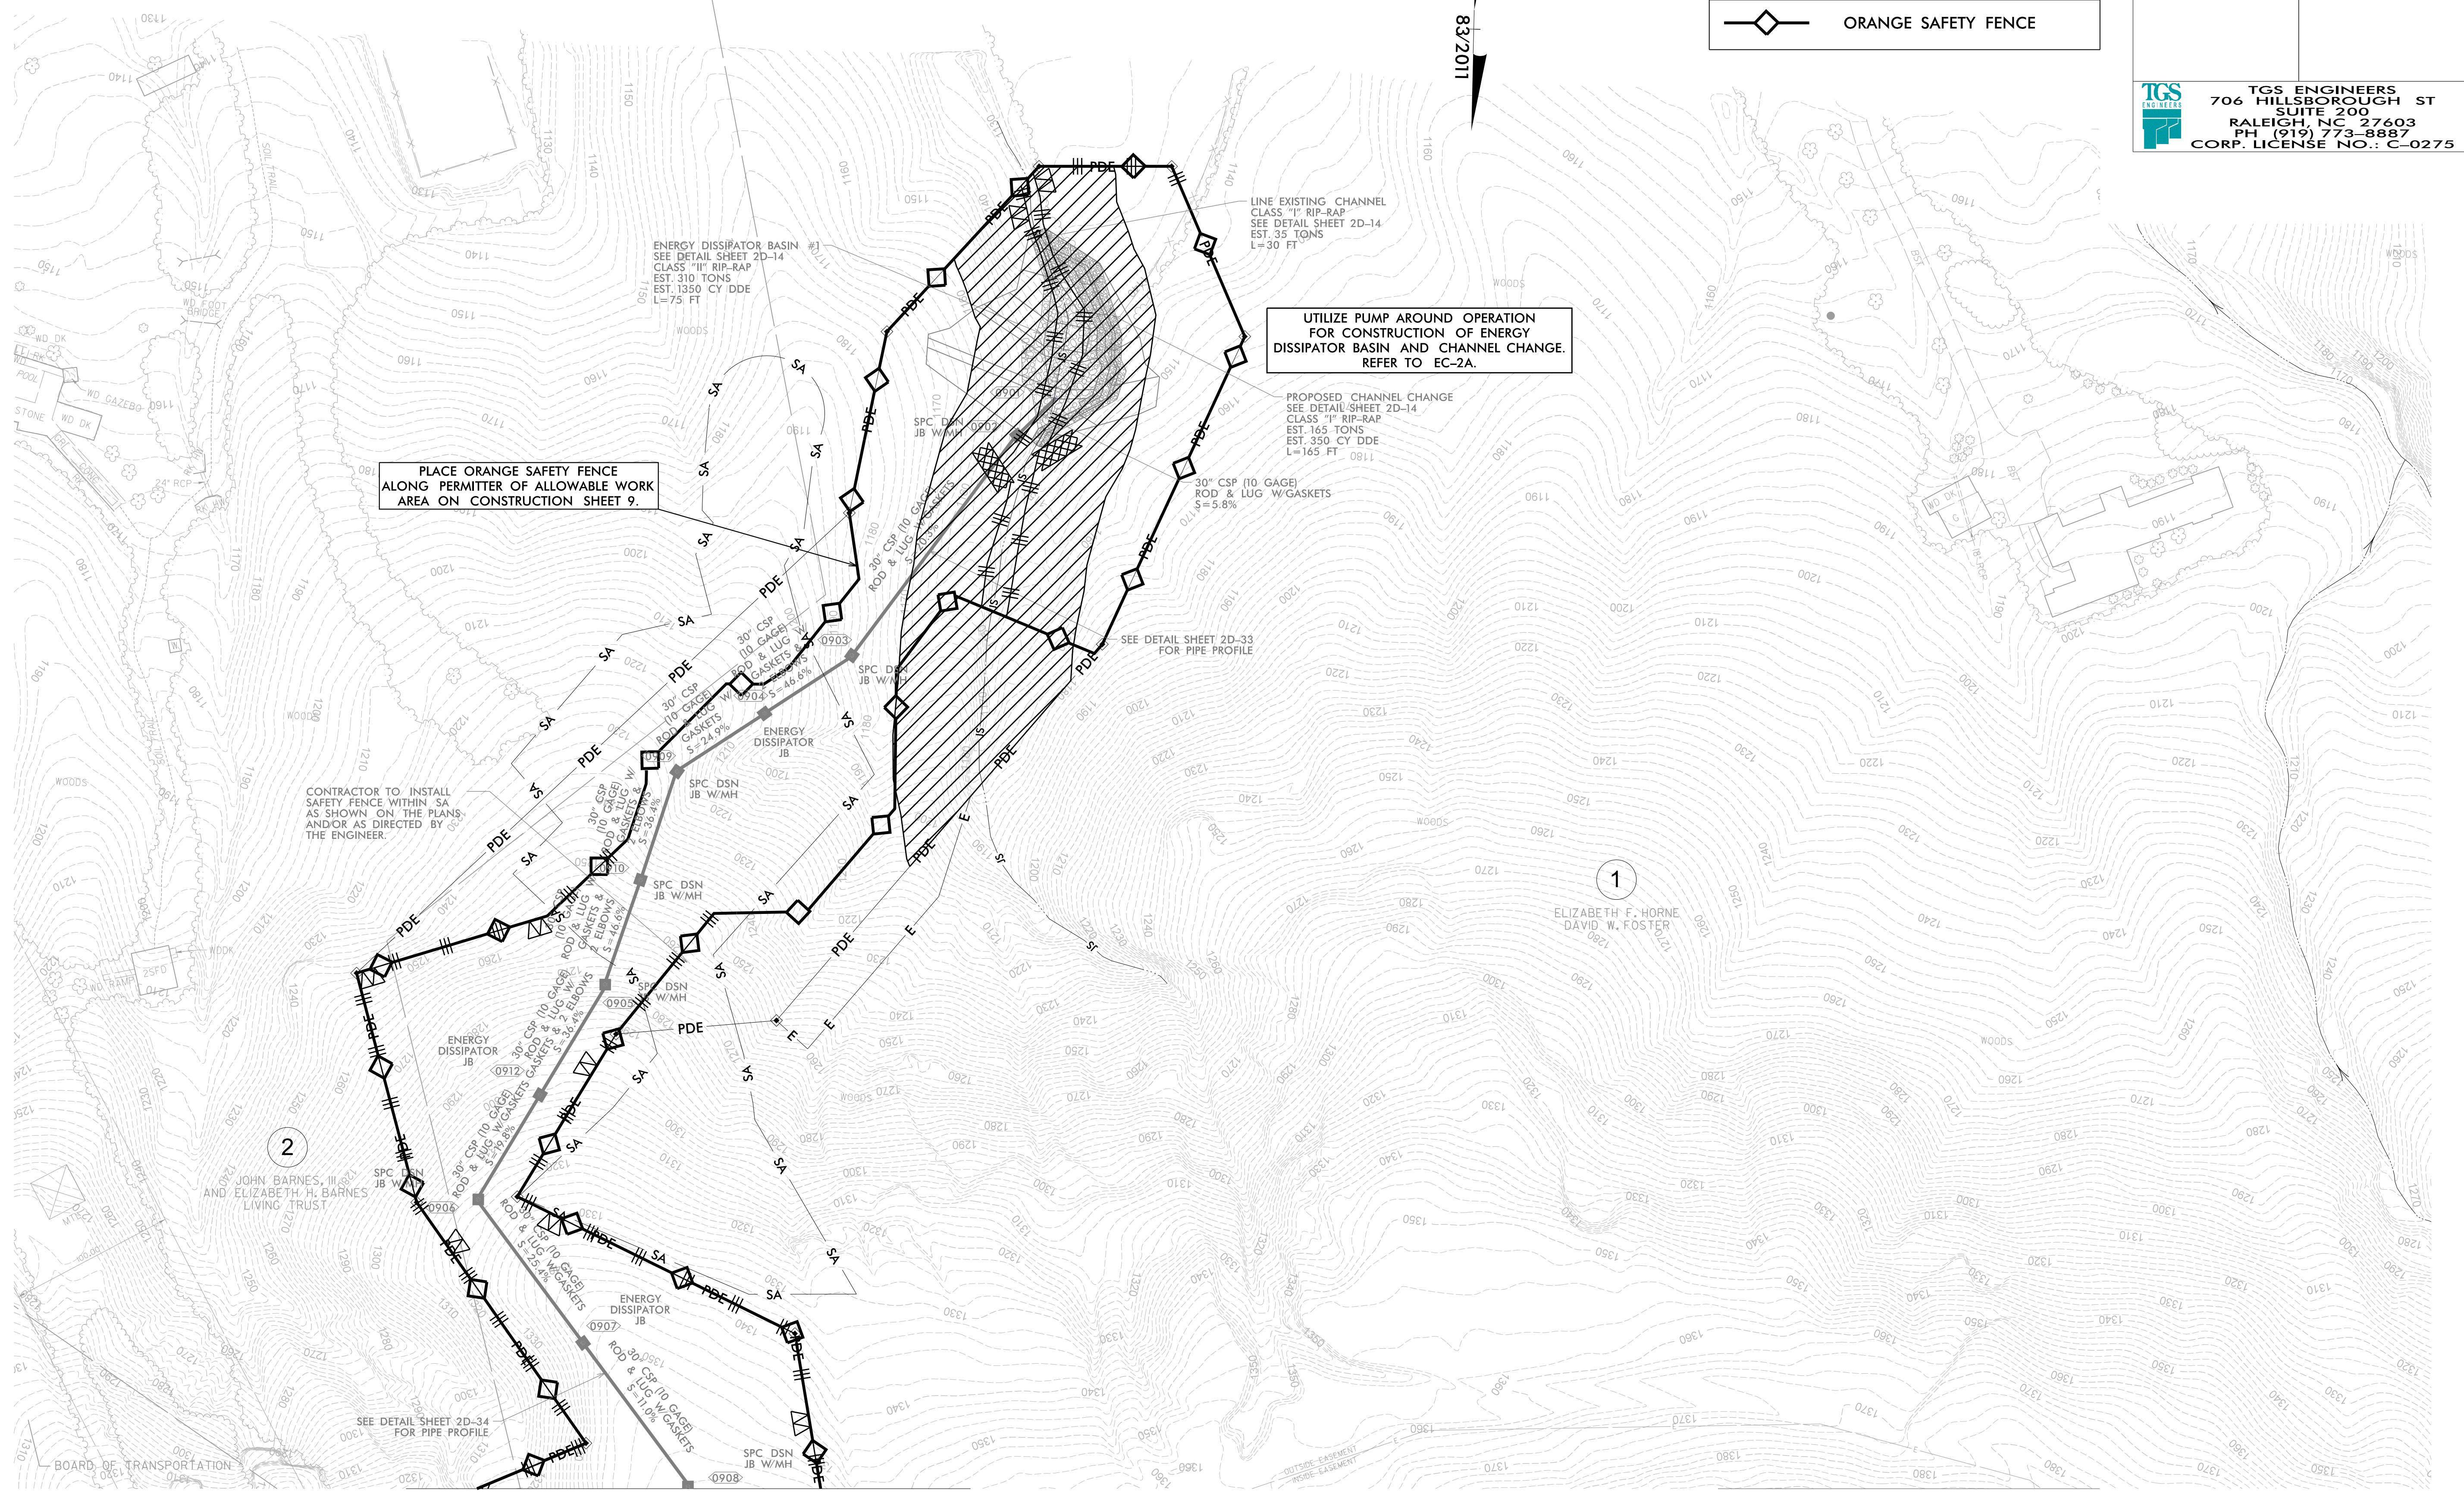

PLACE ORANGE SAFETY FENCE
ALONG PERMITTER OF ALLOWABLE WORK
AREA ON CONSTRUCTION SHEET 9.

UTILIZE PUMP AROUND OPERATION
FOR CONSTRUCTION OF ENERGY
DISSIPATOR BASIN AND CHANNEL CHANGE.
REFER TO EC-2A.

CONTRACTOR TO INSTALL
SAFETY FENCE WITHIN SA
AS SHOWN ON THE PLANS
AND/OR AS DIRECTED BY
THE ENGINEER.

2

1

MATCH LINE
MATCH TO SHEET NO. 5