
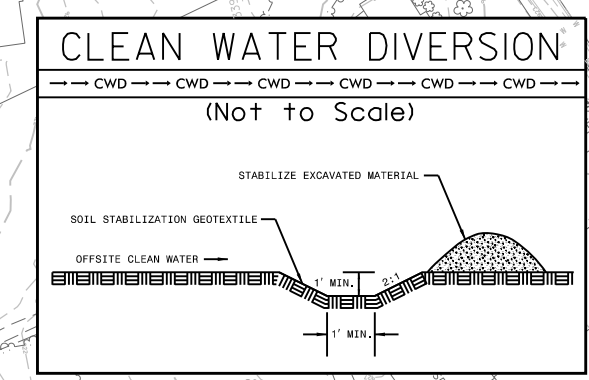



PROJECT REFERENCE NO.	SHEET NO.
U-2579AB	EC-11/CONST. 11
RW SHEET NO.	
ROADWAY DESIGN ENGINEER	HYDRAULICS ENGINEER

**HDR** HDR Engineering, Inc. of the Carolinas  
555 Fayetteville St. Suite 900 Raleigh, N.C. 27601  
N.C.B.E.L.S. License Number: F-0116

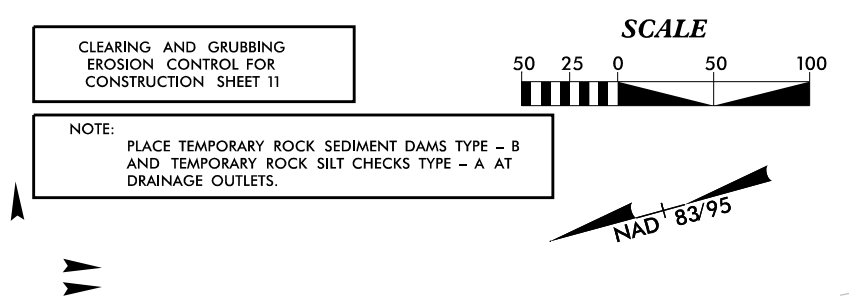

CLEANING AND GRUBBING  
EROSION CONTROL FOR  
CONSTRUCTION SHEET 11

NOTE: PLACE TEMPORARY ROCK SEDIMENT DAMS TYPE - B  
AND TEMPORARY ROCK SILT CHECKS TYPE - A AT  
DRAINAGE OUTLETS.

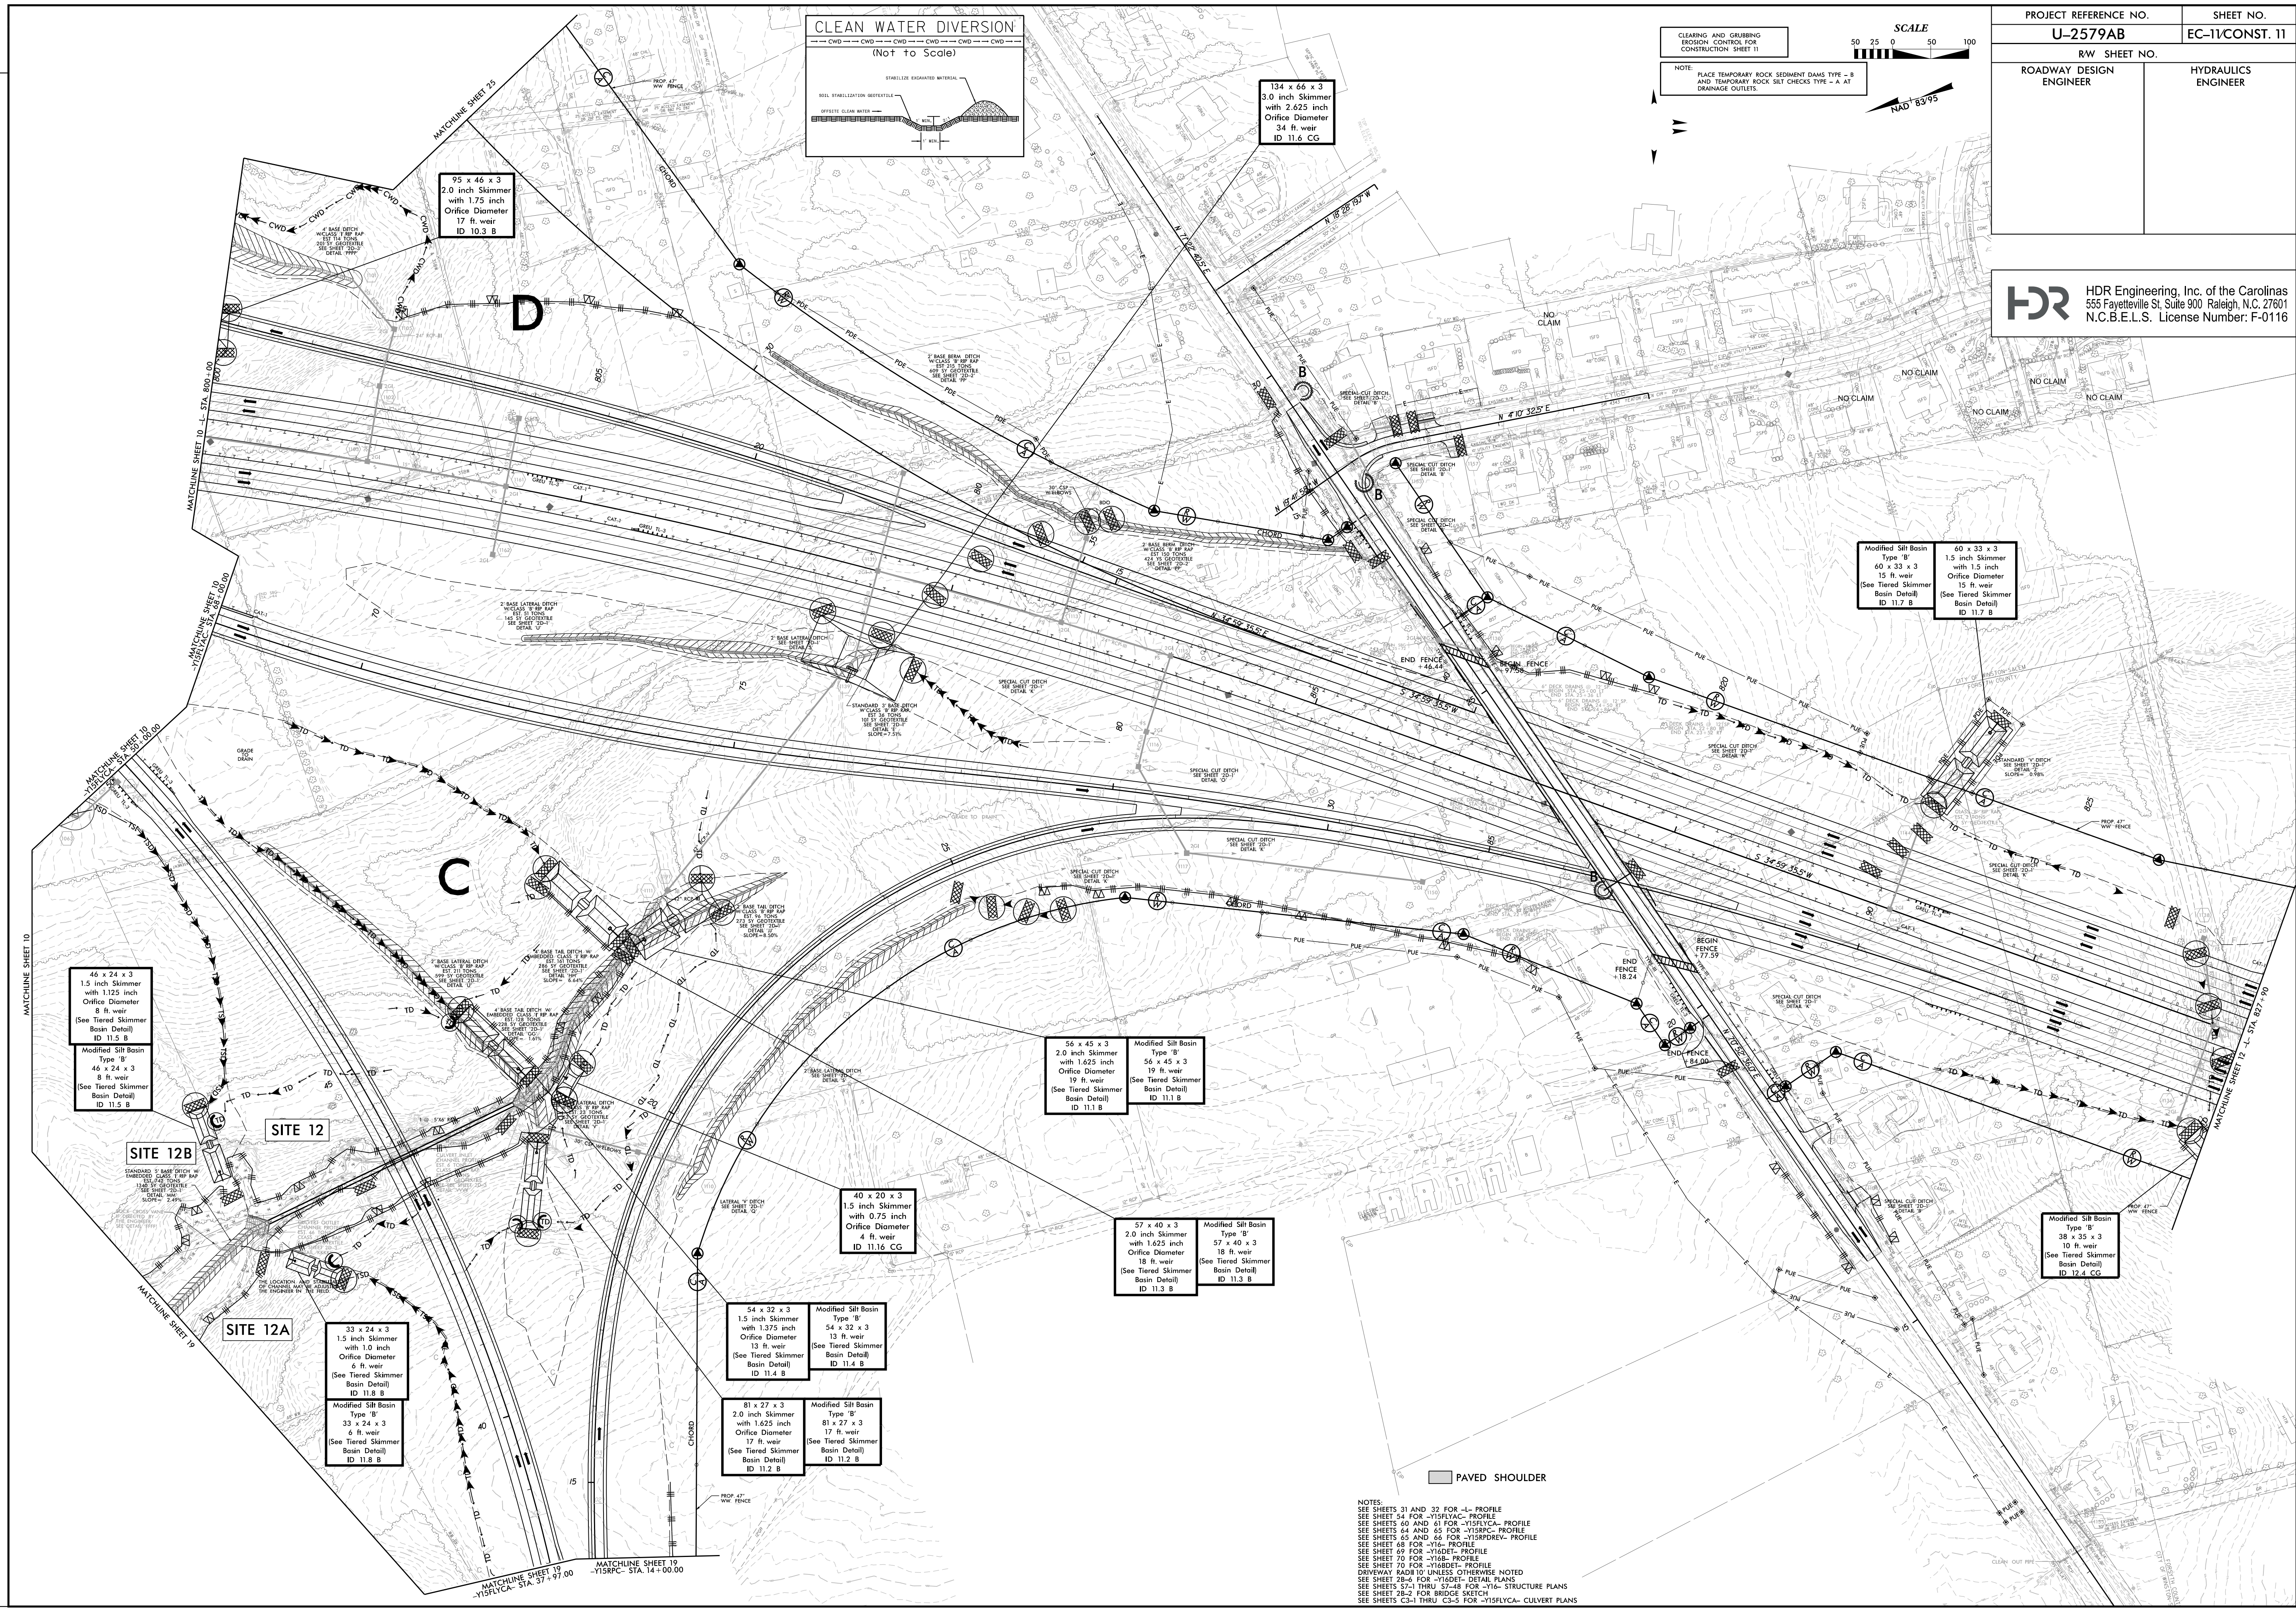

REVISIONS

PLOT DRIVER: NCDOT\_pdf\_color\_eng-100.plt  
USER: MDIEHL  
FILE: NCDOT\NCDOT-U2579AB\6.0.CAD\BIM\6.2.Work\In\_Progress\U-2579AB\EROSION\_Control\U2579ab\_EC\_PSH.dgn  
PENTABLE: NCDOT\_EC\_C&C\_BW.tbl  
DATE: 7/16/2021  
TIME: 1:12:49 PM

NOTES:  
SEE SHEETS 31 AND 32 FOR -L- PROFILE  
SEE SHEET 34 FOR -Y15FLYAC- PROFILE  
SEE SHEETS 40 AND 41 FOR -Y15FLYAC- PROFILE  
SEE SHEETS 64 AND 65 FOR -Y15RPC- PROFILE  
SEE SHEETS 65 AND 66 FOR -Y15RPREV- PROFILE  
SEE SHEET 68 FOR -V16- PROFILE  
SEE SHEET 69 FOR -Y16DE- PROFILE  
SEE SHEET 70 FOR -Y16B- PROFILE  
SEE SHEET 78-8 FOR -Y16DE- PROFILE  
DRIVEWAY RADII UNLESS OTHERWISE NOTED  
SEE SHEET 78-4 FOR -Y16DE- DETAIL PLANS  
SEE SHEETS 57-1 THRU 57-48 FOR -Y16- STRUCTURE PLANS  
SEE SHEETS C2-1 THRU C2-5 FOR -Y15FLYAC- CULVERT PLANS