


PROJECT REFERENCE NO.	SHEET NO.
U-2579AB	EC-23CONST. 23
RW SHEET NO.	
ROADWAY DESIGN ENGINEER	HYDRAULICS ENGINEER


HDR HDR Engineering, Inc. of the Carolinas
 555 Fayetteville St. Suite 900 Raleigh, N.C. 27601
 N.C.B.E.L.S. License Number: F-0116

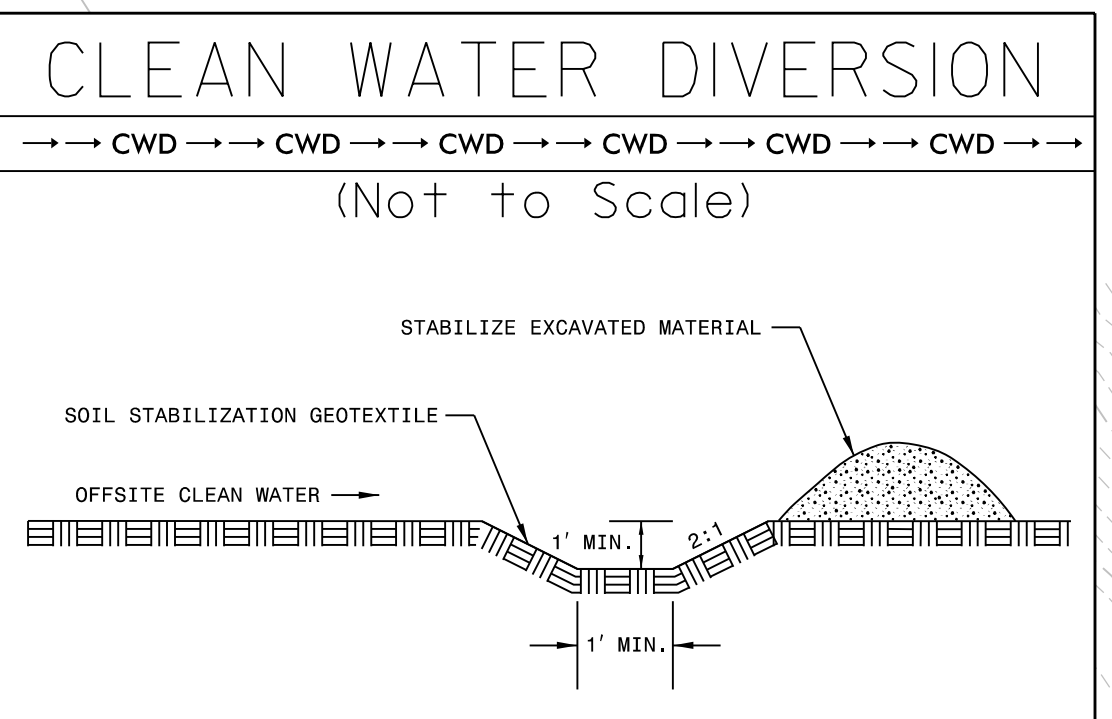

CLEARING AND GRUBBING
 EROSION CONTROL FOR
 CONSTRUCTION SHEET 23

NOTE:
 PLACE TEMPORARY ROCK SEDIMENT DAMS TYPE - B
 AND TEMPORARY ROCK SILT CHECKS TYPE - A AT
 DRAINAGE OUTLETS.

NAD 83/95

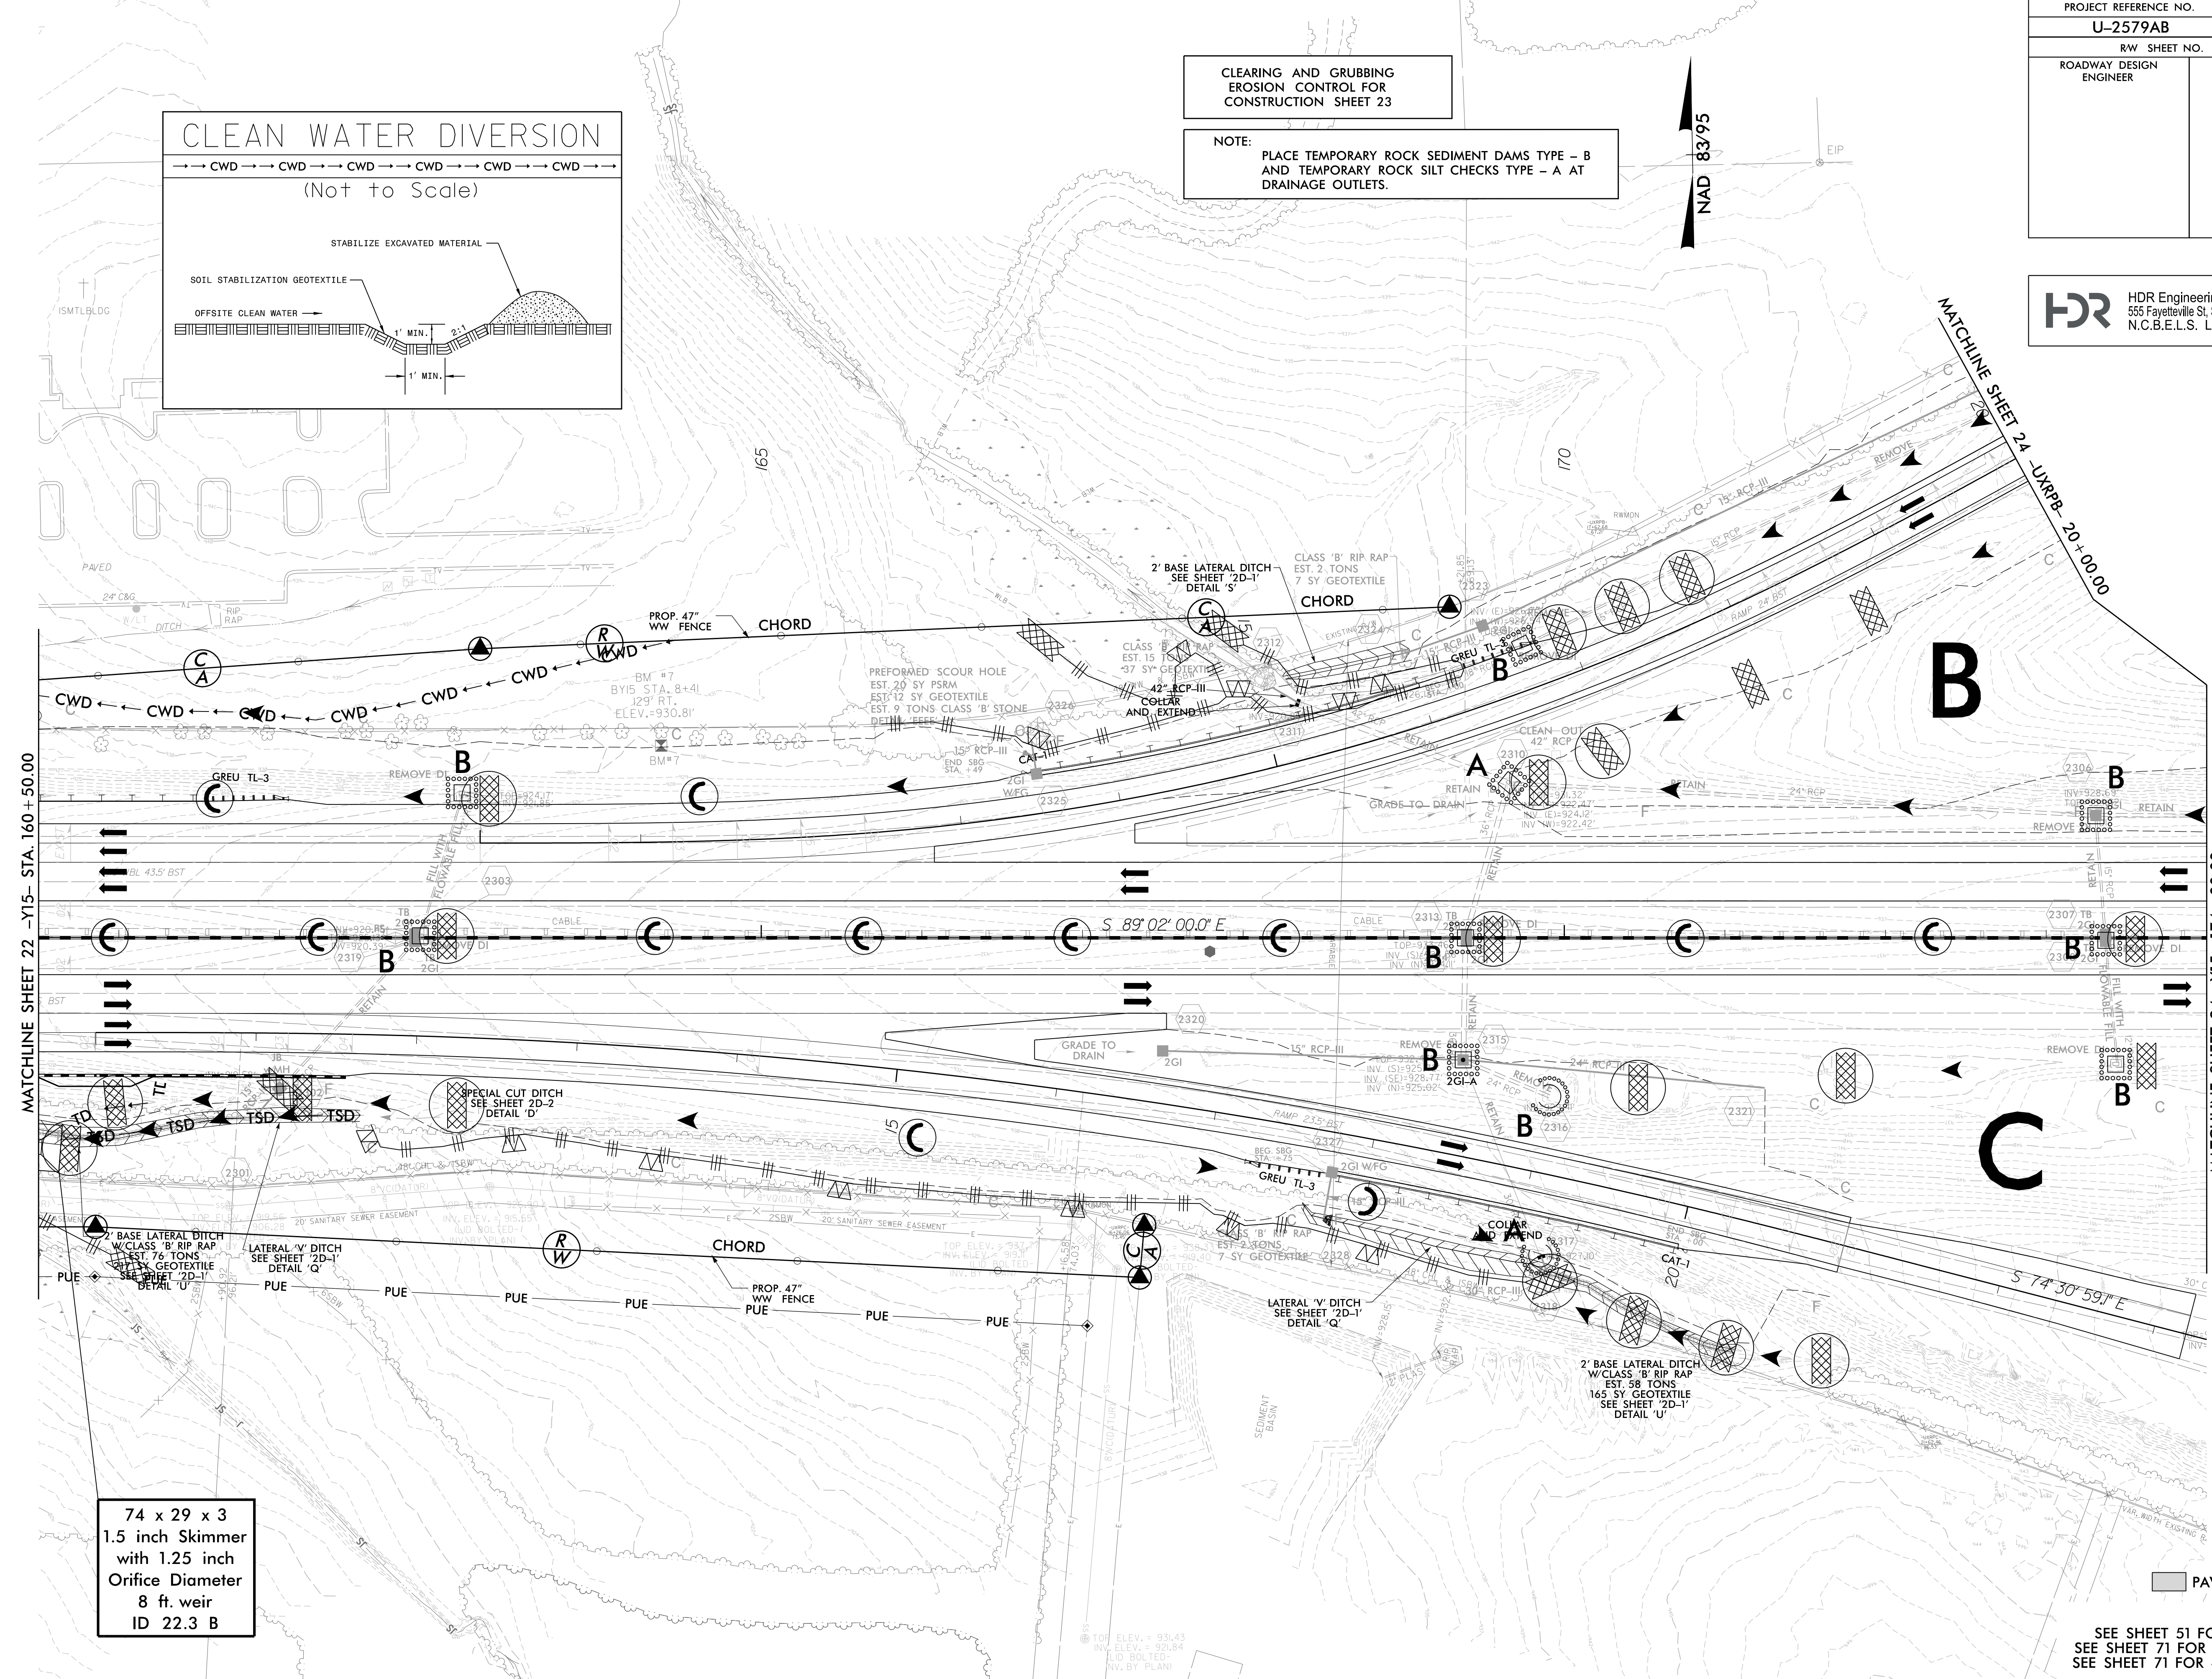

74 x 29 x 3
 1.5 inch Skimmer
 with 1.25 inch
 Orifice Diameter
 8 ft. weir
 ID 22.3 B

PAVED SHOULDER

NOTES:
 SEE SHEET 51 FOR -Y15- PROFILE
 SEE SHEET 71 FOR -UXRPB- PROFILE
 SEE SHEET 71 FOR -UXRPC- PROFILE

PLOT DRIVER: NCDOT_pdf_color_eng_100.pht
 USER: MDIEHL
 FILE: NCDOT\NCDOT-U2579AB\6.0.CAD\BIM\6.2.Work\In_Progress\U-2579AB\Erosion_Control\U2579ab_EC_PSH.dgn
 PENTABLE: NCDOT_EC_C&G_BW.tbl
 DATE: 7/16/2021
 TIME: 11:51:12 PM
 REVISIONS