



| | |
|-------------------------|---------------------|
| PROJECT REFERENCE NO. | SHEET NO. |
| U-2579AB | EC-32/CONST. 5 |
| RW SHEET NO. | |
| ROADWAY DESIGN ENGINEER | HYDRAULICS ENGINEER |

HDR HDR Engineering, Inc. of the Carolinas
555 Fayetteville St. Suite 900 Raleigh, N.C. 27601
N.C.B.E.L.S. License Number: F-0116

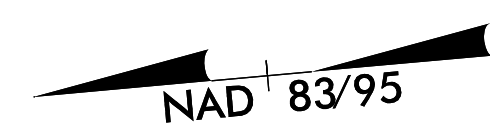

70 x 20 x 3
ID 5.1 F

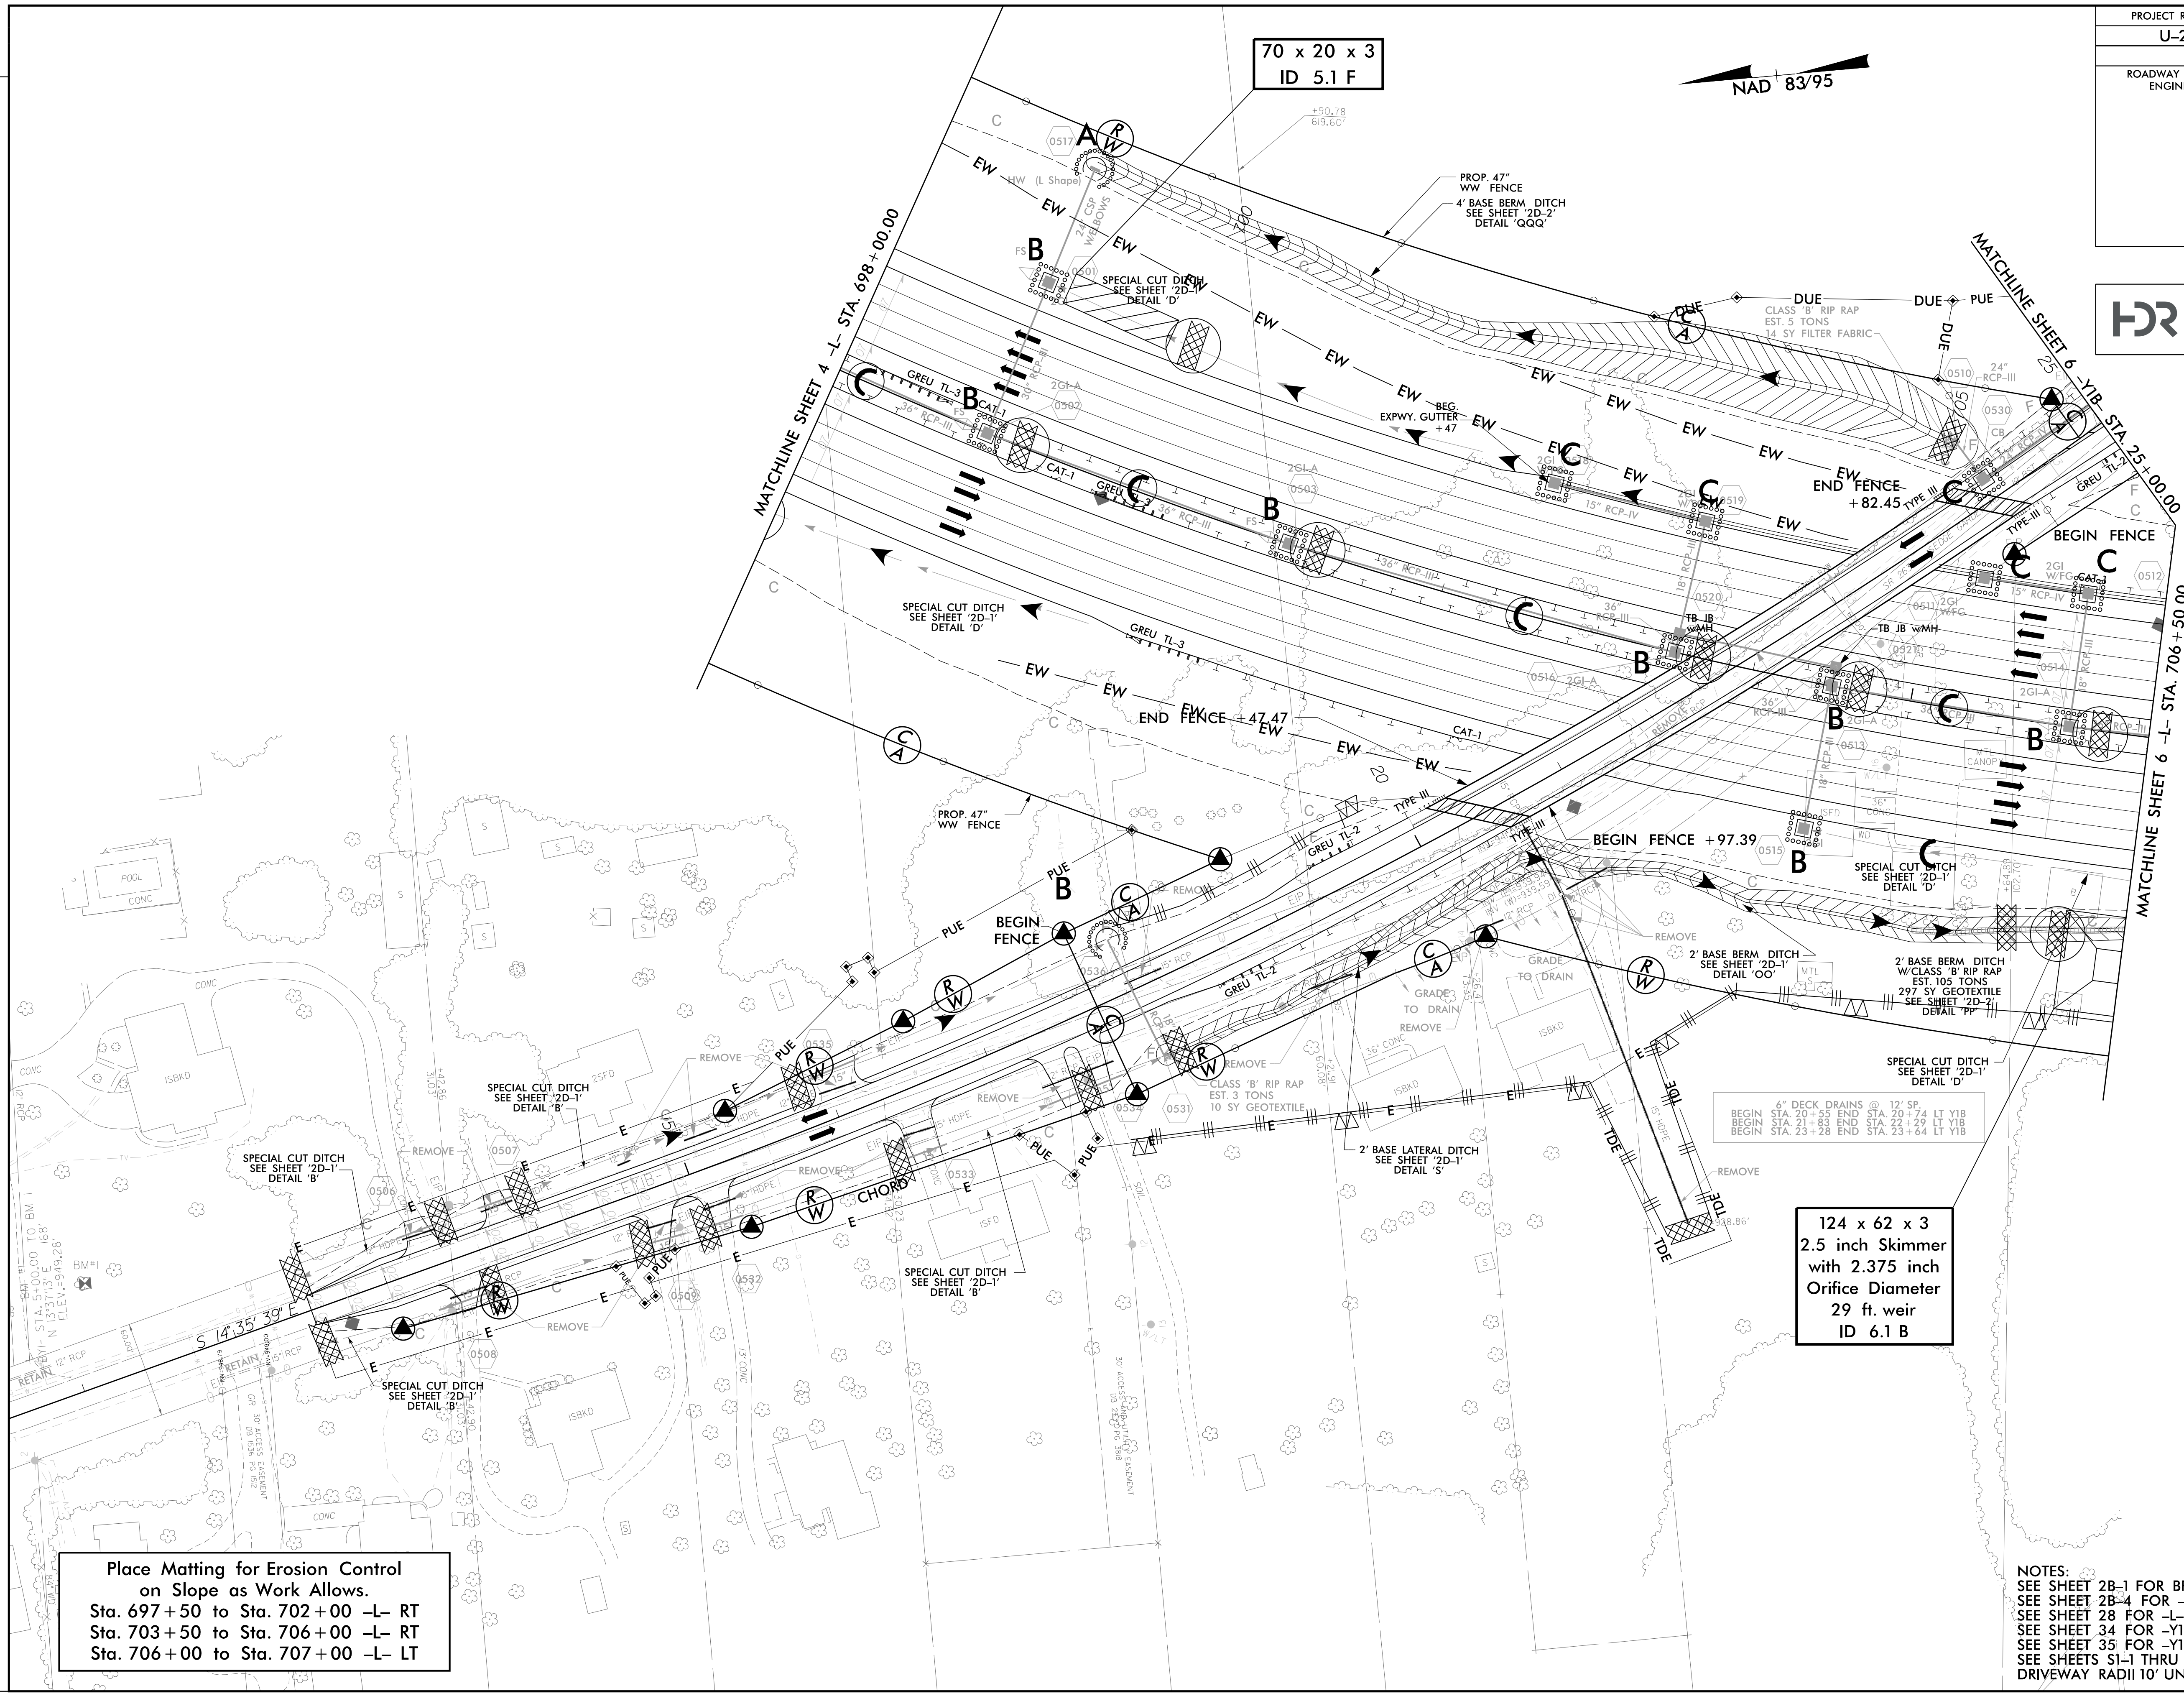

124 x 62 x 3
2.5 inch Skimmer
with 2.375 inch
Orifice Diameter
29 ft. weir
ID 6.1 B

Place Matting for Erosion Control
on Slope as Work Allows.
Sta. 697 + 50 to Sta. 702 + 00 -L- RT
Sta. 703 + 50 to Sta. 706 + 00 -L- RT
Sta. 706 + 00 to Sta. 707 + 00 -L- LT

- PAVEMENT REMOVAL
- PAVED SHOULDER
- CONC. SIDEWALK

NOTES:
SEE SHEET 2B-1 FOR BRIDGE SKETCH
SEE SHEET 2B-4 FOR -Y1B- DETOUR PLANS
SEE SHEET 28 FOR -L- PROFILE
SEE SHEET 34 FOR -Y1B- PROFILE
SEE SHEET 35 FOR -Y1BDET- PROFILE
SEE SHEETS S1-1 THRU S1-46 FOR STRUCTURE PLANS
DRIVEWAY RADII 10' UNLESS OTHERWISE NOTED

REVISIONS

PLOT DRIVER: NCDOT_pdf_color_eng_100.pht
PENTABLE: NCDOT_EC_FINAL_BW.tbl
USER: MDIEHL
DATE: 7/16/2021
TIME: 1:34:15 PM
FILE: NCDOT\NCDOT-U2579AB\6.0.CAD.BTM\6.2.Work.In_Progress\U-2579AB\Revision Control\U2579ab_EC_PSH.dgn