


PROJECT REFERENCE NO.	SHEET NO.
U-2579AB	EC-35/CONST. 8
RW SHEET NO.	
ROADWAY DESIGN ENGINEER	HYDRAULICS ENGINEER

HDR HDR Engineering, Inc. of the Carolinas
 555 Fayetteville St. Suite 900 Raleigh, N.C. 27601
 N.C.B.E.L.S. License Number: F-0116

Place Matting for Erosion Control
 on Slope as Work Allows.
 Sta. 756+50 to Sta. 757+00 -L- LT
 Sta. 757+00 to Sta. 759+50 -L- RT
 Sta. 26+37 to Sta. 26+87 -SRI- RT



DITCH TO BE STABILIZED WITH VEGETATION
 PRIOR TO CONNECTING 60" PIPE SYSTEM.

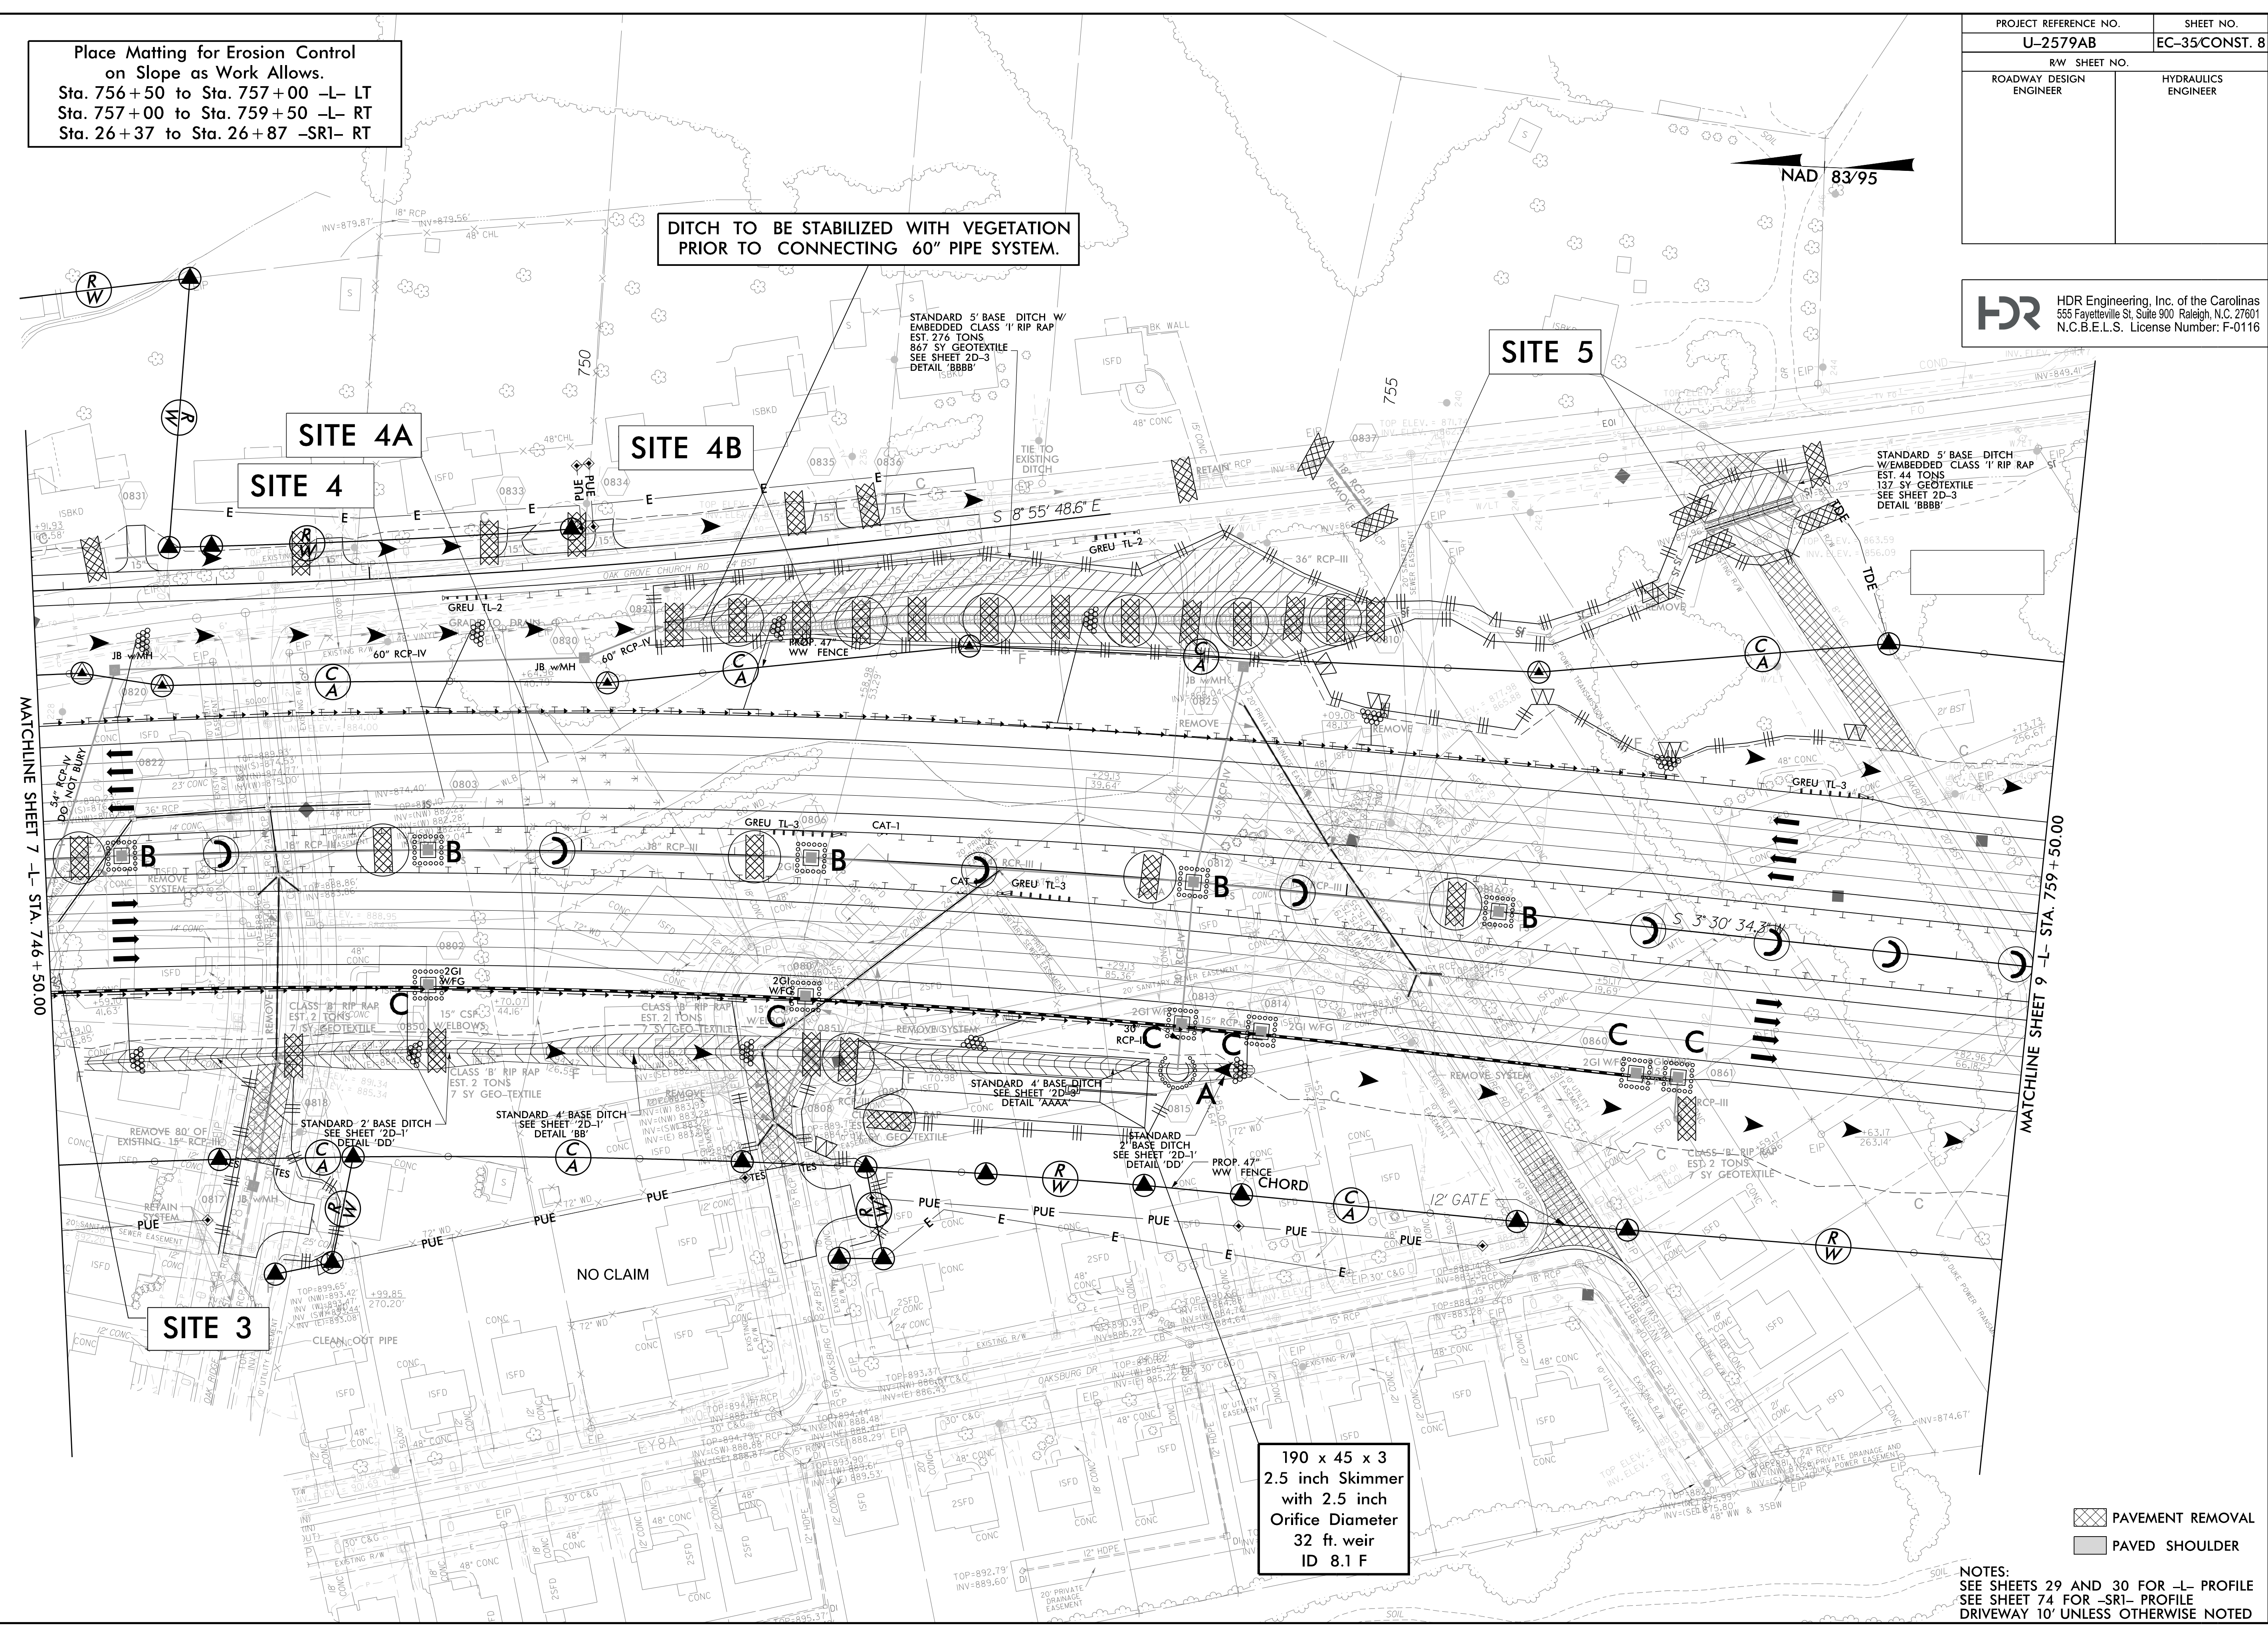

MATCHLINE SHEET 7 -L- STA. 746+50.00

MATCHLINE SHEET 9 -L- STA. 759+50.00

SITE 3

SITE 4

SITE 4A

SITE 4B

SITE 5

190 x 45 x 3
 2.5 inch Skimmer
 with 2.5 inch
 Orifice Diameter
 32 ft. weir
 ID 8.1 F

PAVEMENT REMOVAL
 PAVED SHOULDER

NOTES:
 SEE SHEETS 29 AND 30 FOR -L- PROFILE
 SEE SHEET 74 FOR -SRI- PROFILE
 DRIVEWAY 10' UNLESS OTHERWISE NOTED

PLOT DRIVER: NCDOT_pdf_color_eng_100.pht
 USER: MDIEHL
 FILE: NCDOT\NCDOT-U2579AB\6.0.CAD.BTM\6.2.Work.In_Progress\U-2579AB\Erosion_Control\U2579ab_EC_PSH.dgn
 PENTABLE: NCDOT_EC_FINAL_BW.tbl
 DATE: 7/16/2021
 TIME: 1:35:40 PM

REVISIONS