
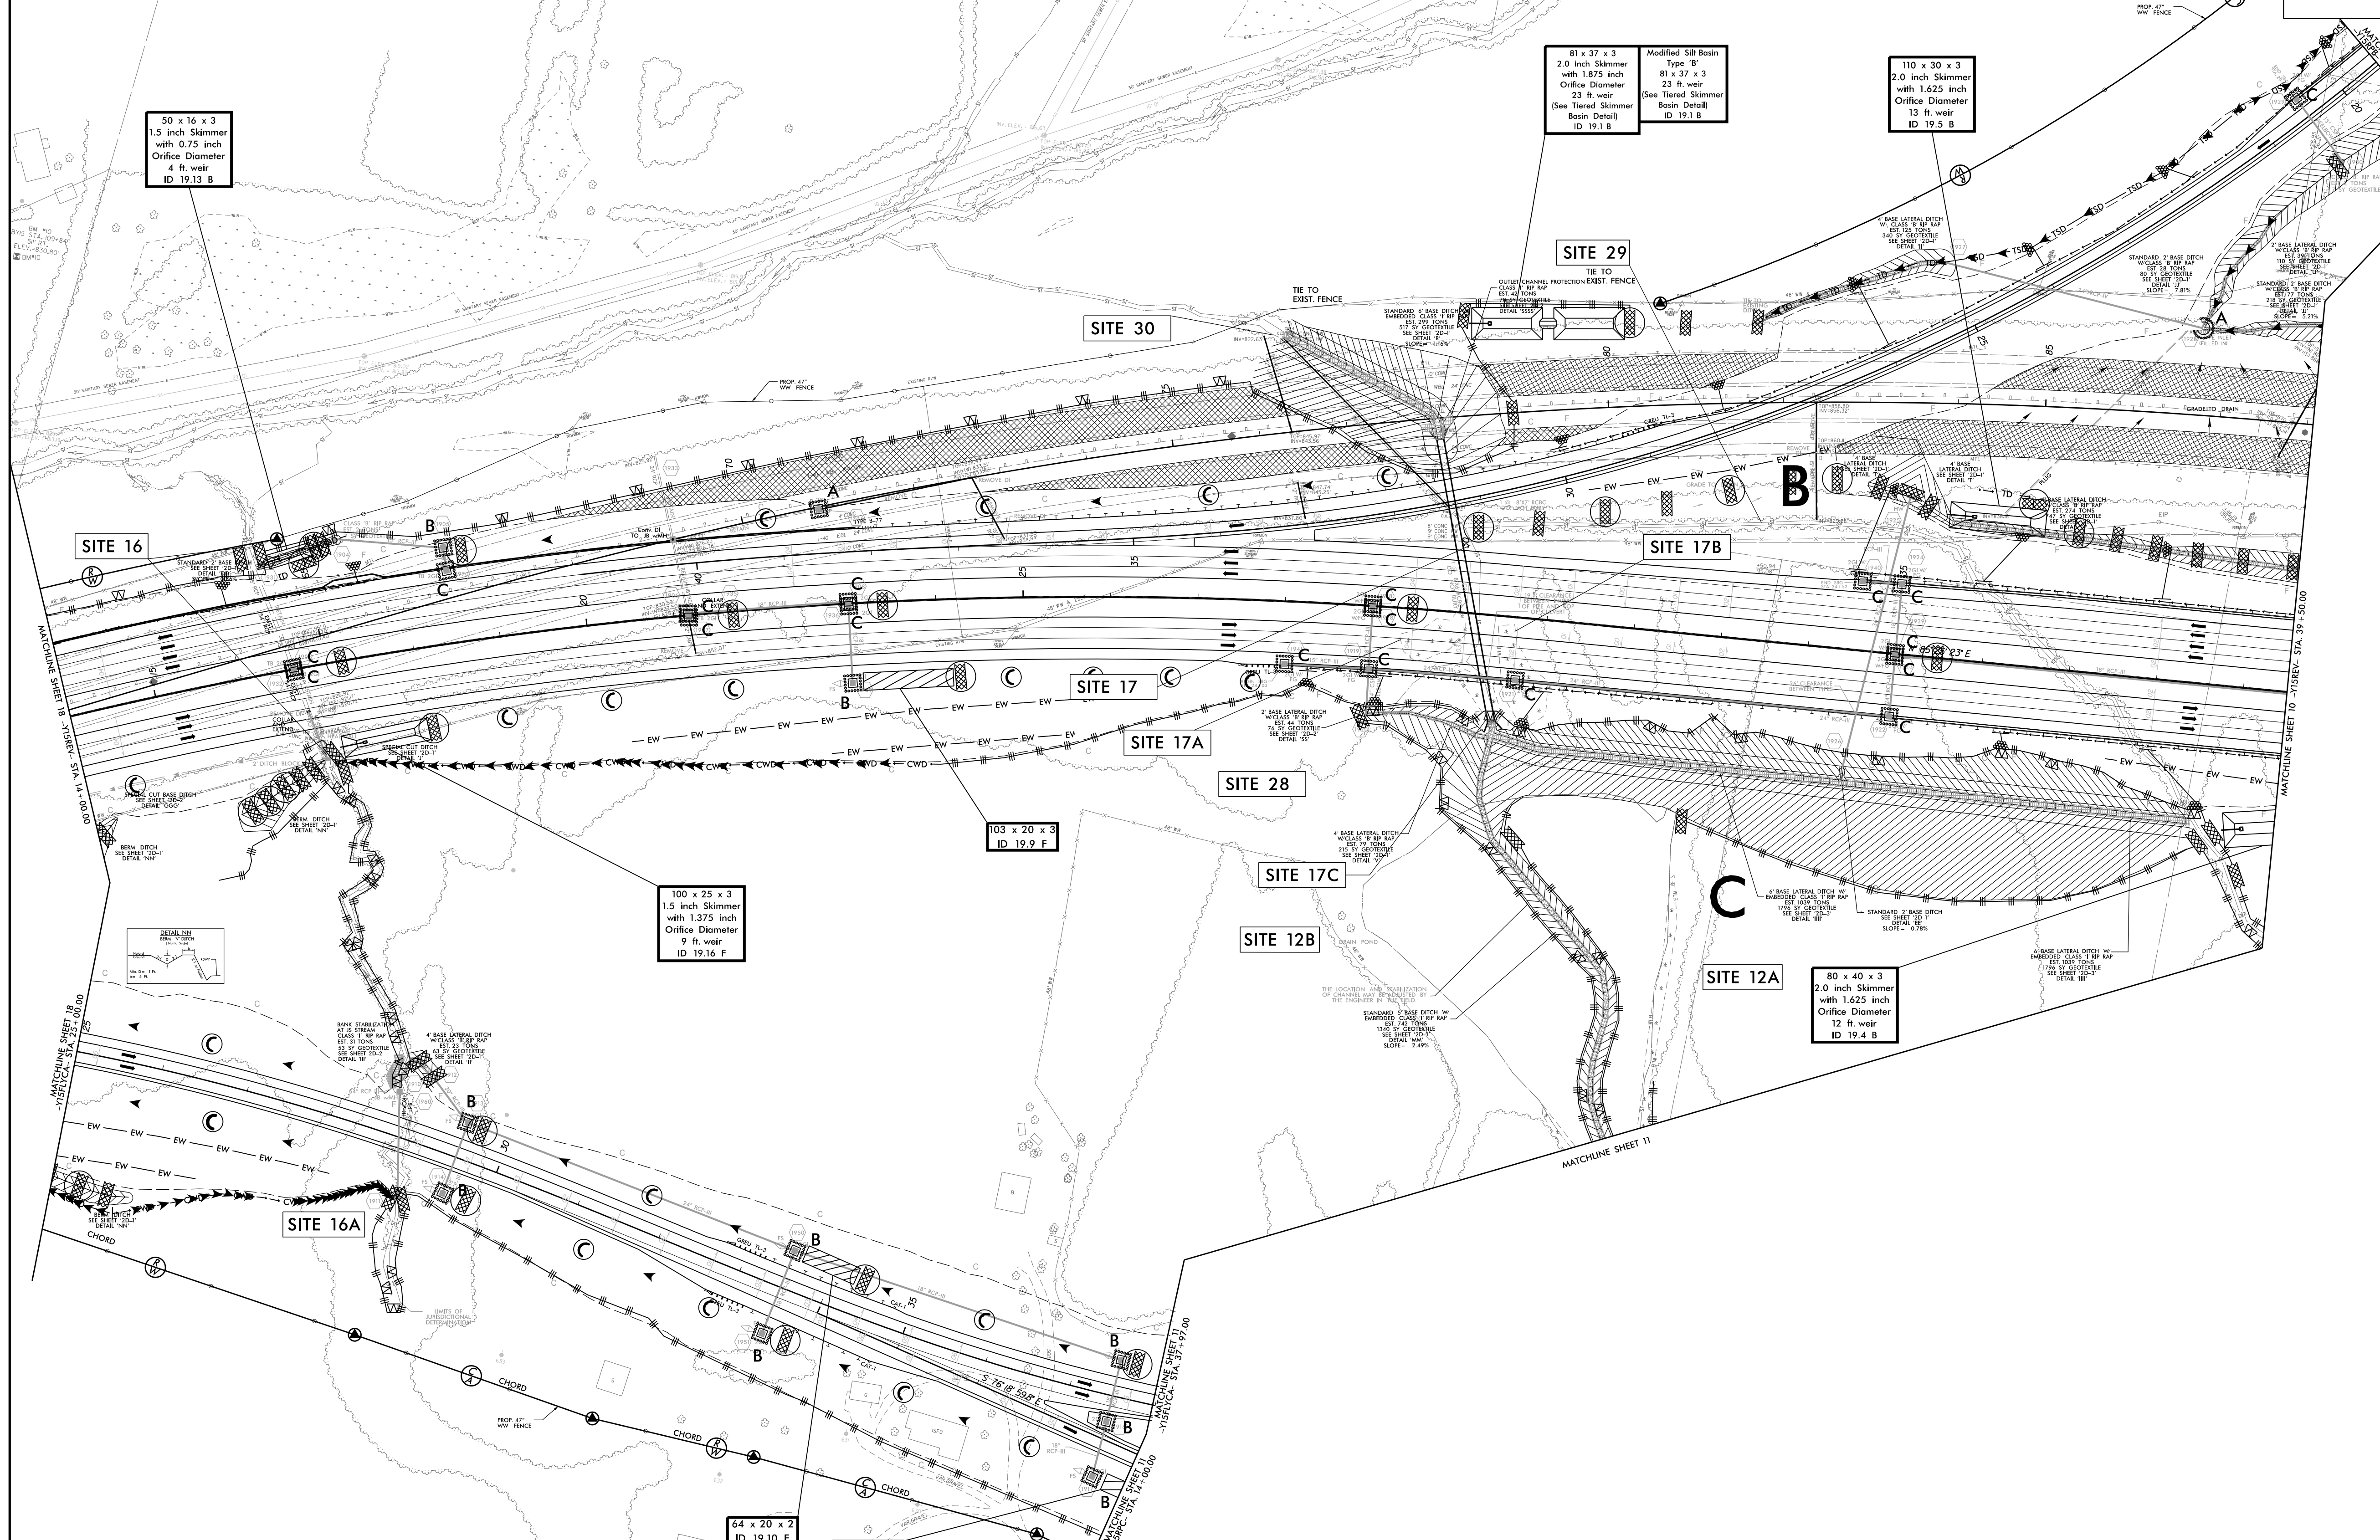


PROJECT REFERENCE NO.	SHEET NO.
U-2579AB	EC-46CONSTR. 19
RW SHEET NO.	
ROADWAY DESIGN ENGINEER	HYDRAULICS ENGINEER

HDR HDR Engineering, Inc. of the Carolinas
 555 Fayetteville St., Suite 900 Raleigh, N.C. 27601
 N.C.B.E.L.S. License Number: F-0116


Place Matting for Erosion Control on Slope as Work Allows.
 Sta. 24+00 to Sta. 27+50 -Y15FLYCA- LT
 Sta. 29+00 to Sta. 29+50 -Y15FLYCA- RT
 Sta. 30+00 to Sta. 34+00 -Y15FLYCA- RT
 Sta. 31+00 to Sta. 40+00 -Y15FLYCA- LT
 Sta. 13+50 to Sta. 16+00 -Y15REV- RT
 Sta. 17+50 to Sta. 27+00 -Y15REV- RT
 Sta. 29+00 to Sta. 44+50 -Y15REV- RT
 Sta. 31+50 to Sta. 38+00 -Y15REV- DITCH RT
 Sta. 31+50 to Sta. 41+50 -Y15REV- LT
 Sta. 22+00 to Sta. 28+81 -Y15RPB- LT
 Sta. 23+50 to Sta. 27+00 -Y15RPB- RT
 Sta. 29+27 to Sta. 29+75 -Y15RPB- RT
 Sta. 10+50 to Sta. 16+04 -Y15RPC- RT

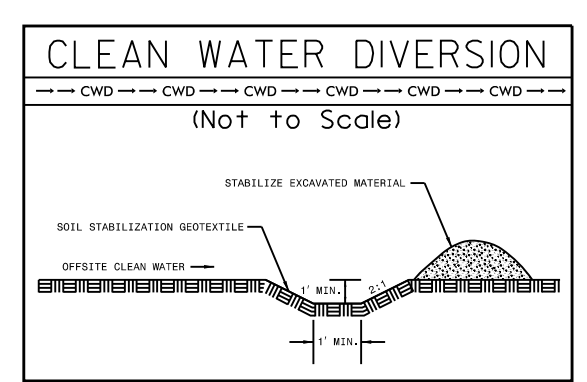

REVISIONS

PLOT DRIVER: NCDOT_pdf_color_eng_100.plt
 USER: MDIEHL
 FILE: NCDOT\NCDOT-U2579AB\6.0.CAD\BIM\6.2.Work\In_Progress\U-2579AB\Revision_Control\U2579ab_EC_PSH.dgn

PENTABLE: NCDOT_EC_FINAL_BW.tbl
 DATE: 7/16/2021
 TIME: 1:40:51 PM

 

NOTES
 SEE SHEETS 47 AND 48 FOR -Y15REV- PROFILE
 SEE SHEETS 59 AND 60 FOR -Y15FLYCA- PROFILE
 SEE SHEET 64 FOR -Y15RPC- PROFILE
 SEE SHEETS 63 AND 64 FOR -Y15RPB- PROFILE
 SEE SHEETS C-41 THRU C-46 FOR -Y15REV- CULVERT PLANS