
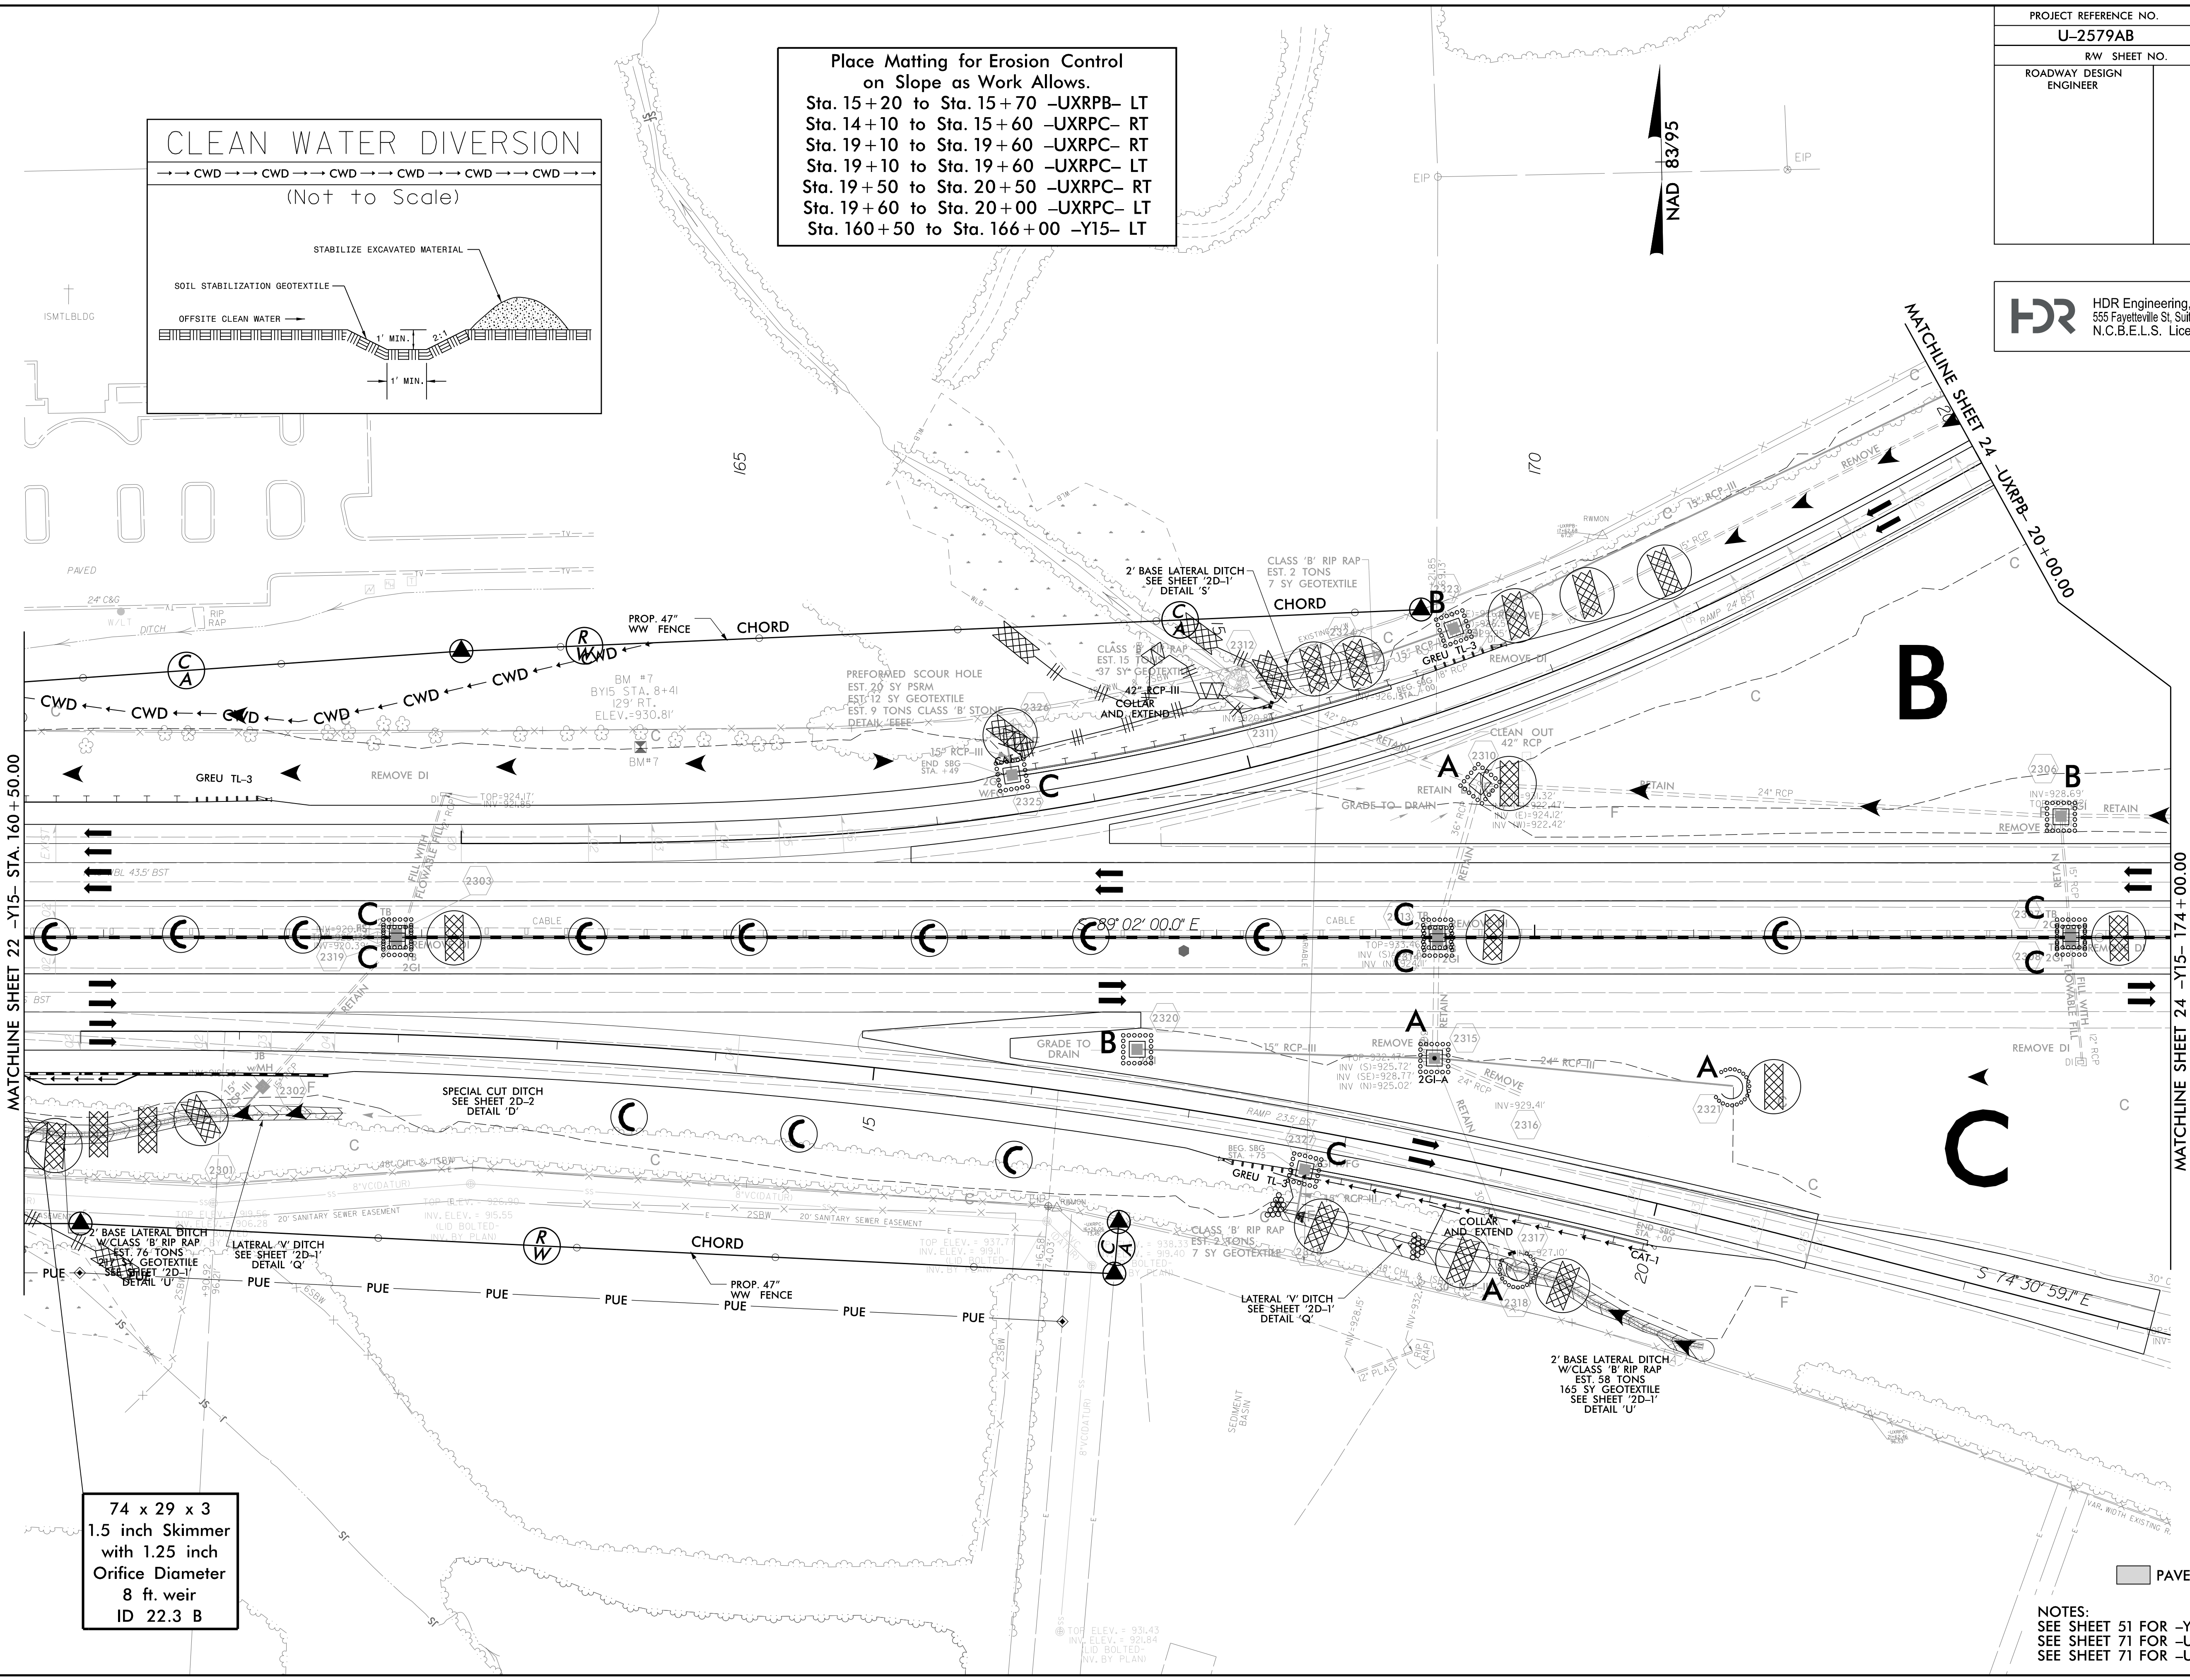


PROJECT REFERENCE NO.	SHEET NO.
U-2579AB	EC-50CONST. 23
RW SHEET NO.	
ROADWAY DESIGN ENGINEER	HYDRAULICS ENGINEER

HDR HDR Engineering, Inc. of the Carolinas
 555 Fayetteville St. Suite 900 Raleigh, N.C. 27601
 N.C.B.E.L.S. License Number: F-0116

Place Matting for Erosion Control on Slope as Work Allows.
 Sta. 15+20 to Sta. 15+70 -UXRPB- LT
 Sta. 14+10 to Sta. 15+60 -UXRPC- RT
 Sta. 19+10 to Sta. 19+60 -UXRPC- RT
 Sta. 19+10 to Sta. 19+60 -UXRPC- LT
 Sta. 19+50 to Sta. 20+50 -UXRPC- RT
 Sta. 19+60 to Sta. 20+00 -UXRPC- LT
 Sta. 160+50 to Sta. 166+00 -Y15- LT

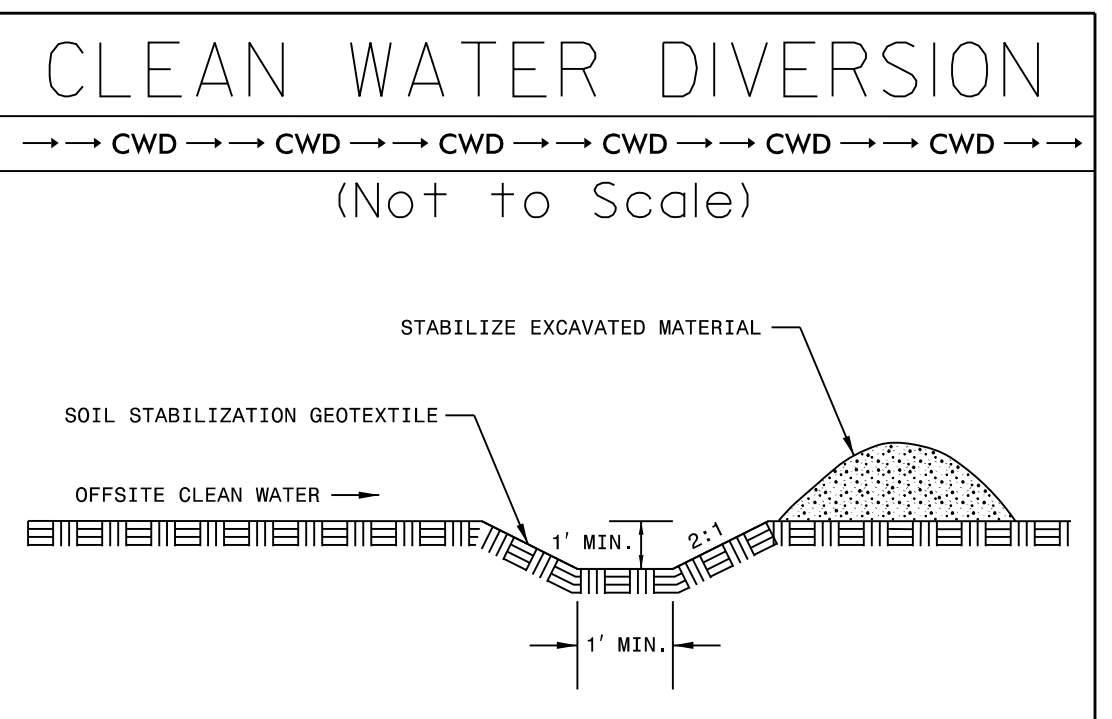

74 x 29 x 3
 1.5 inch Skimmer
 with 1.25 inch
 Orifice Diameter
 8 ft. weir
 ID 22.3 B

NOTES:
 SEE SHEET 51 FOR -Y15- PROFILE
 SEE SHEET 71 FOR -UXRPB- PROFILE
 SEE SHEET 71 FOR -UXRPC- PROFILE

REVISIONS

PLOT DRIVER: NCDOT_ncdot_color_eng_100.plt
 USER: MDIEHL
 FILE: NCDOT\NCDOT-U2579AB\6.0.CAD.BTM\6.2.Work\In_Progress\U-2579AB\Erosion_Control\U2579ab_EC_PSH.dgn

PENTABLE: NCDOT_EC_FINAL_BW.tbl
 DATE: 7/16/2021
 TIME: 1:42:33 PM