


PROJECT REFERENCE NO.	SHEET NO.
U-2579AB	EC-52/CONST. 25
RW SHEET NO.	
ROADWAY DESIGN ENGINEER	HYDRAULICS ENGINEER


HDR HDR Engineering, Inc. of the Carolinas
 555 Fayetteville St. Suite 900 Raleigh, N.C. 27601
 N.C.B.E.L.S. License Number: F-0116

PLOT DRIVER: NCDOT_pdf_color_eng_100.plt
 USER: MDIEHL
 FILE: NCDOT\NCDOT-U2579AB\6.0.CAD\BIM\6.2.Work\In_Progress\U-2579AB\Erosion Control\U2579ab_EC_PSH.dgn

REVISIONS

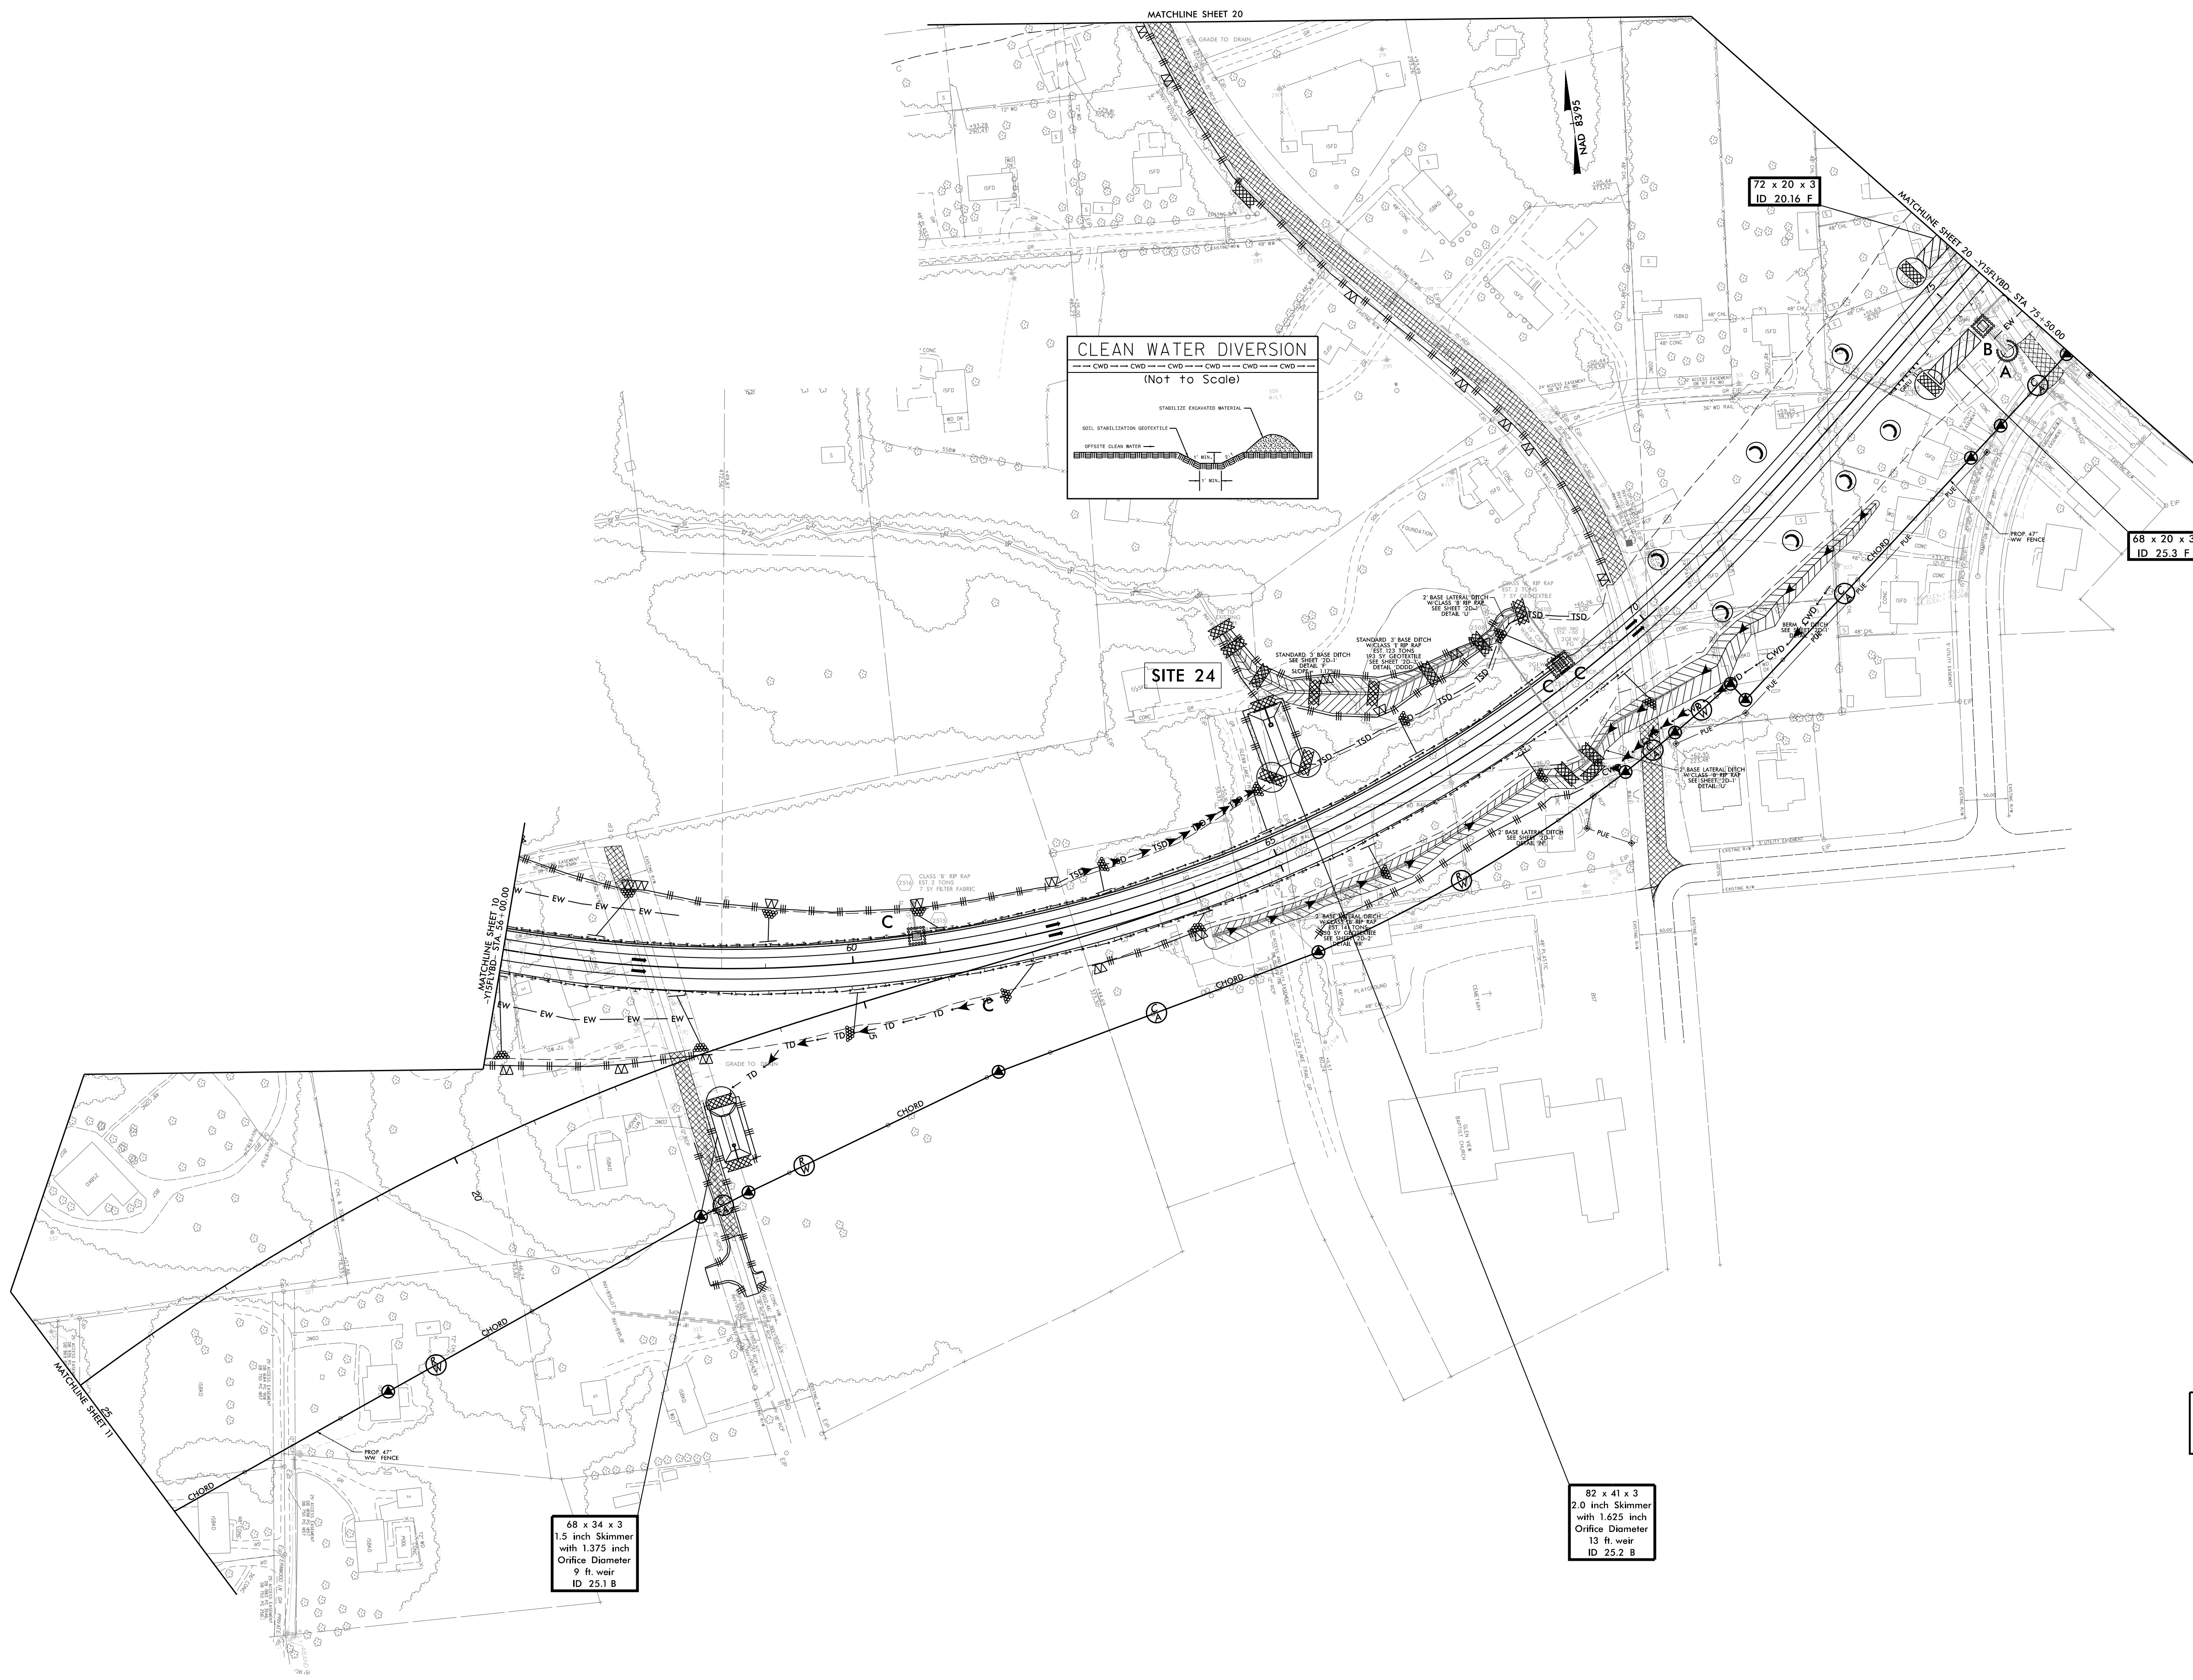

Place Matting for Erosion Control on Slope as Work Allows.
 Sta. 52+00 to Sta. 63+00 -Y15FLYBD- RT
 Sta. 52+00 to Sta. 69+00 -Y15FLYBD- LT
 Sta. 64+50 to Sta. 69+00 -Y15FLYBD- RT

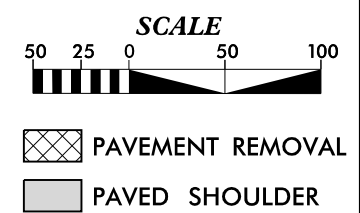

NOTES:
 SEE SHEET 57 FOR -Y15FLYBD- PROFILE