

PROJECT REFERENCE NO.	SHEET NO.
R-2233BB	EC-7/CONST.7
RW SHEET NO.	
ROADWAY DESIGN ENGINEER	HYDRAULICS ENGINEER



CLEARING AND GRUBBING EROSION CONTROL FOR CONSTRUCTION SHEET 7

NOTE: PLACE TEMPORARY ROCK SEDIMENT DAMS TYPE - B AND TEMPORARY ROCK SILT CHECKS TYPE - A AT DRAINAGE OUTLETS.

Modified Silt Basin Type 'B'
 50 x 30 x 3
 11 ft. weir
 (See Tiered Skimmer Basin Detail)
 ID 7.1

50 x 30 x 3
 1.5 inch Skimmer with 1.25 inch Orifice Diameter
 11 ft. weir
 (See Tiered Skimmer Basin Detail)
 ID 7.1

35 x 25 x 3
 1.5 inch Skimmer with 1.0 inch Orifice Diameter
 6 ft. weir
 (See Tiered Skimmer Basin Detail)
 ID 7.2

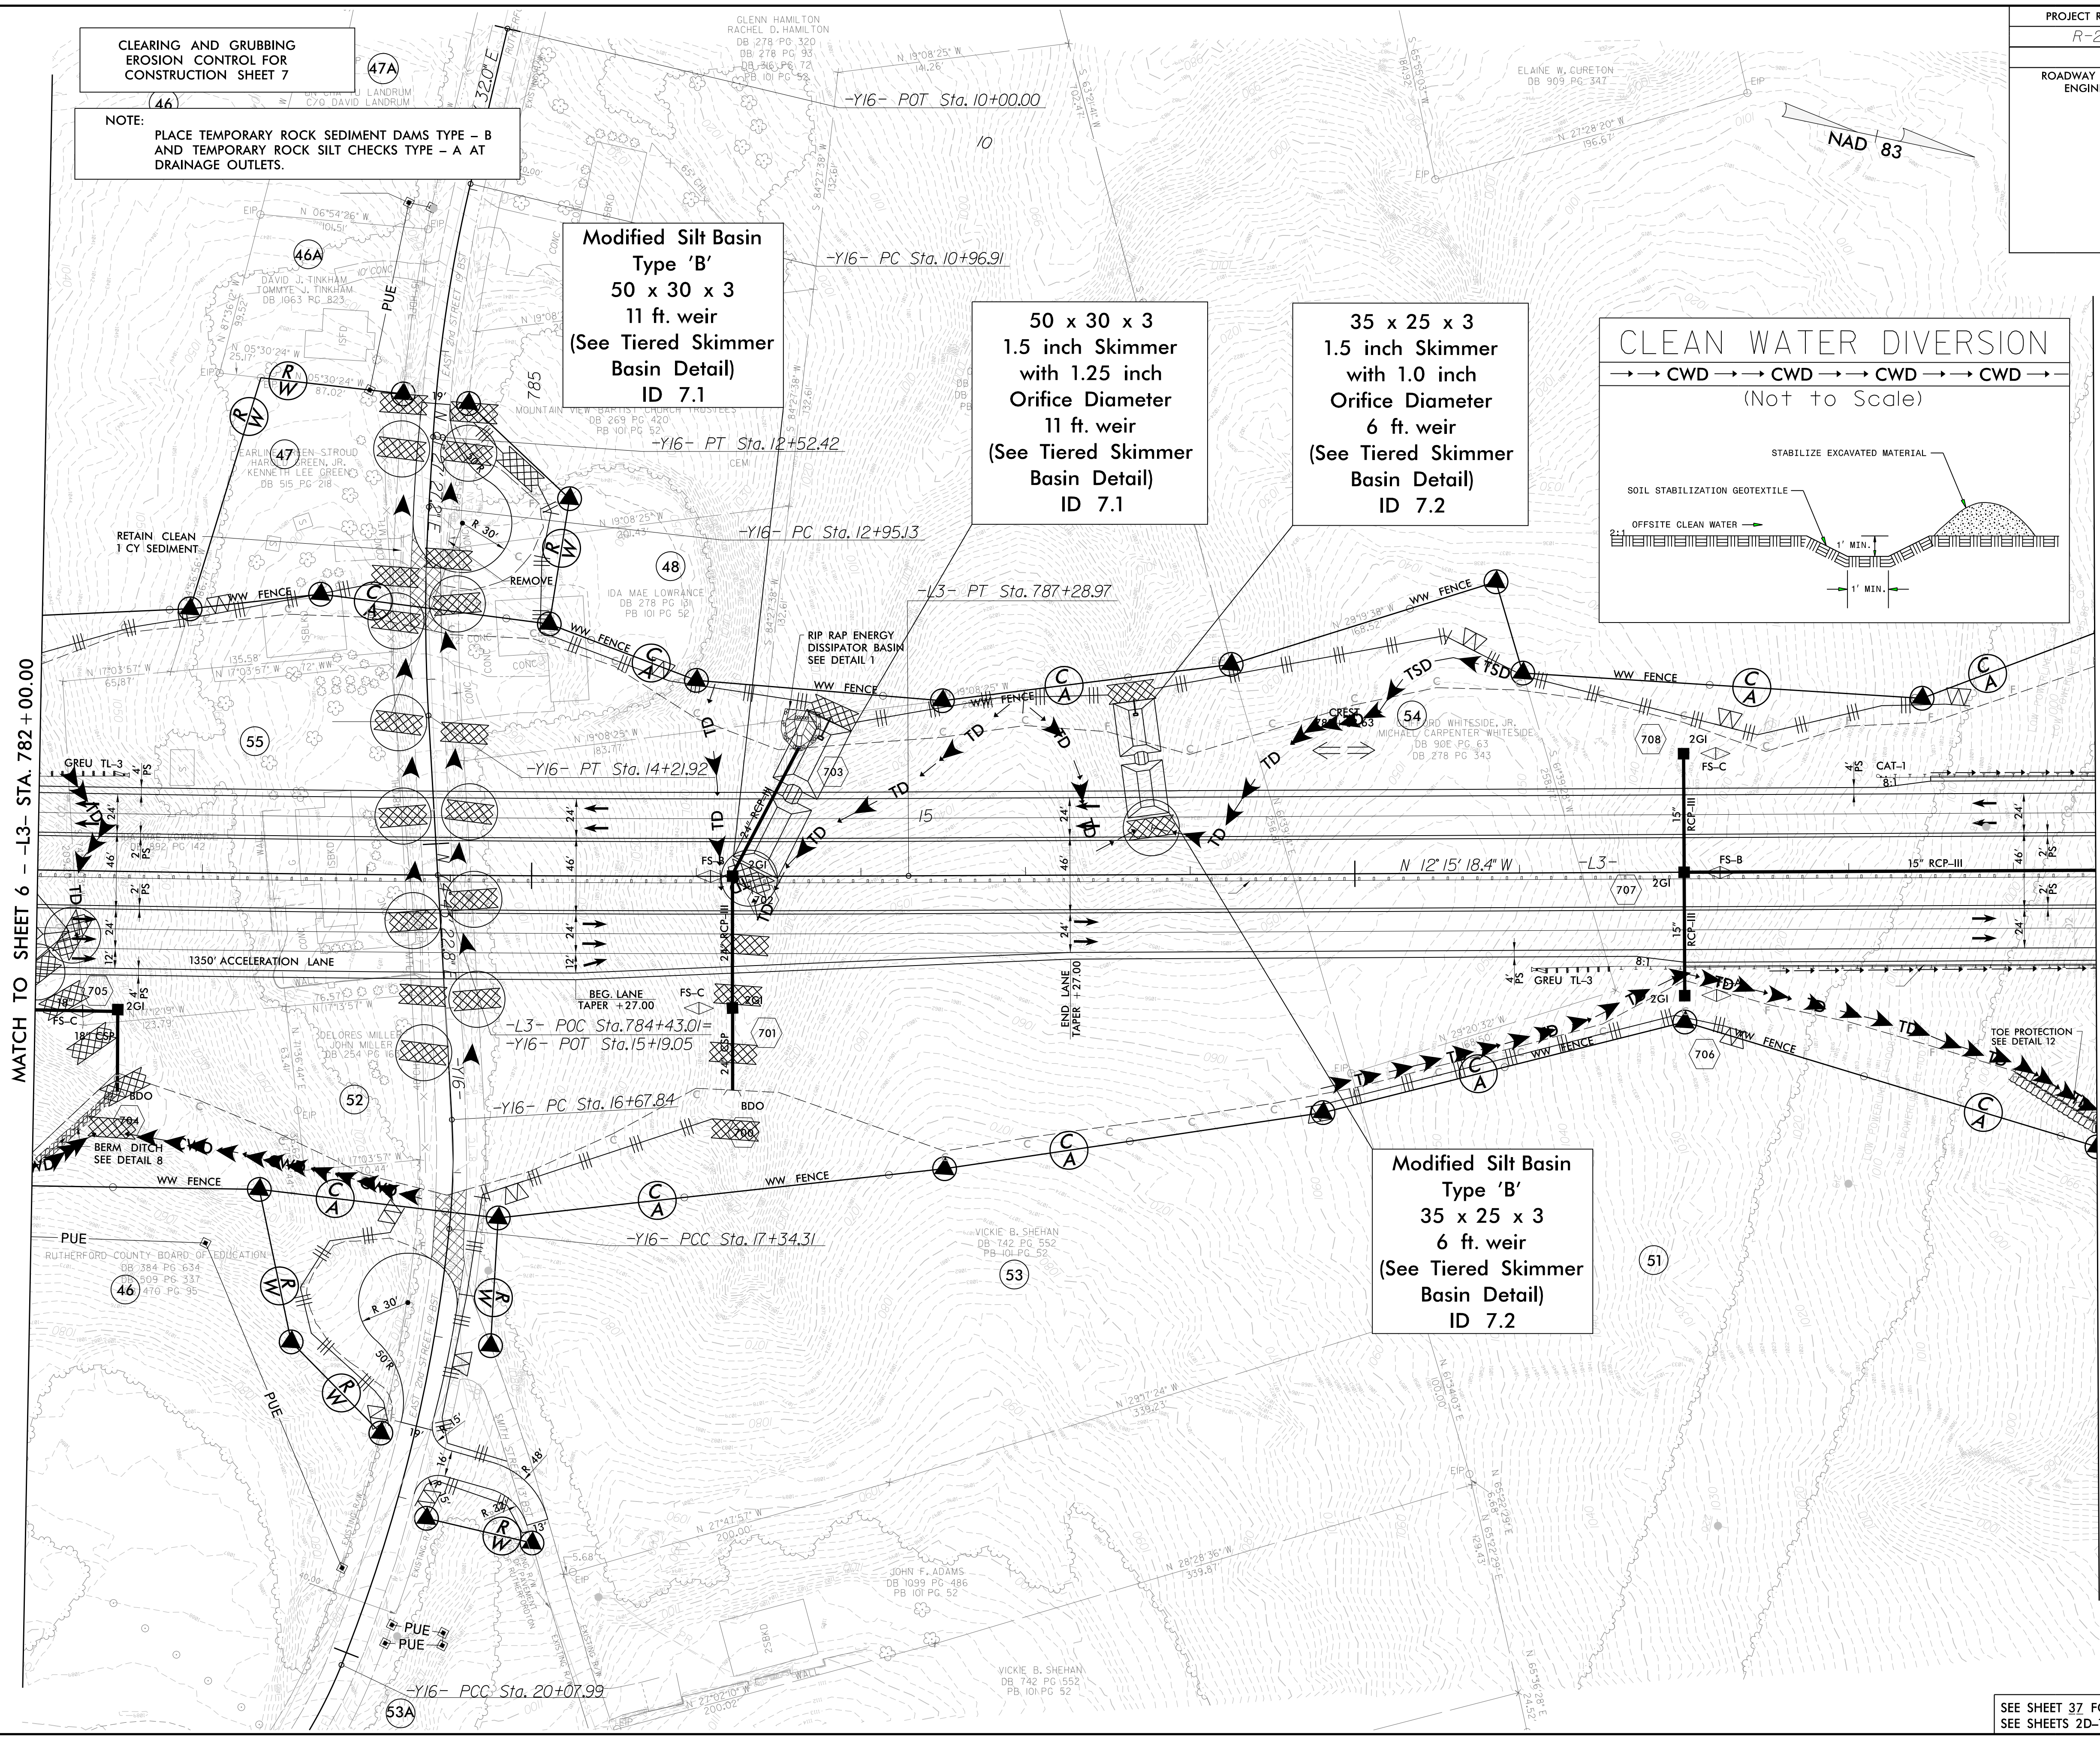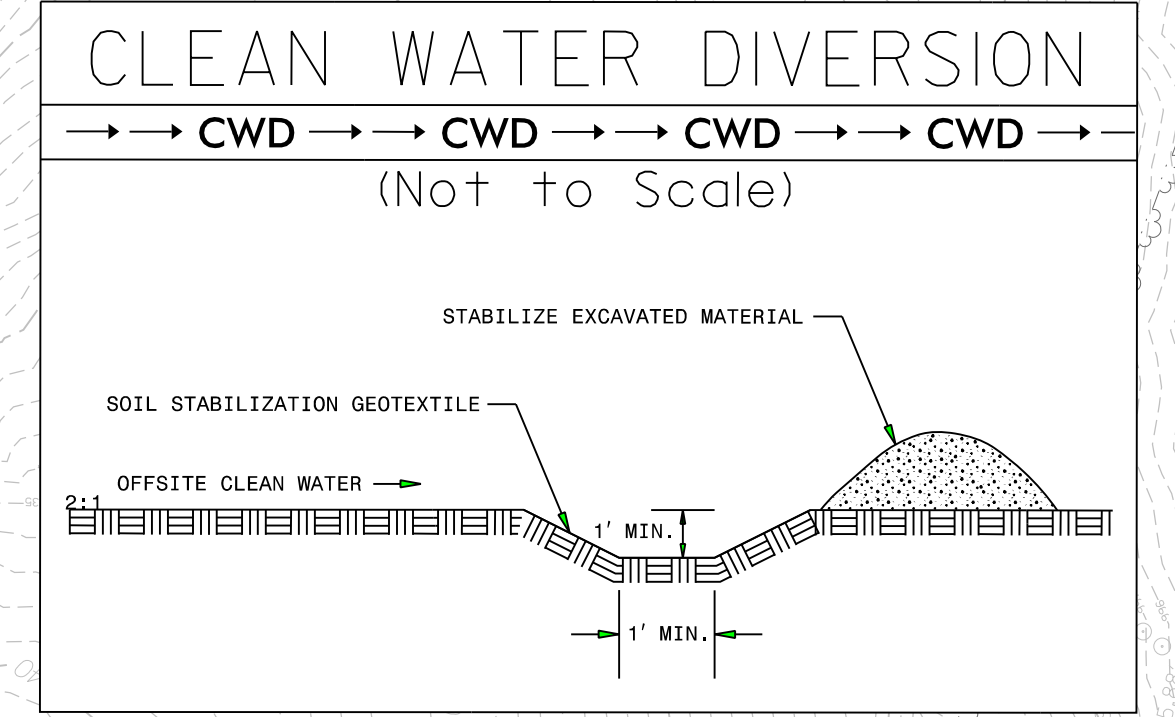

SEE SHEET 37 FOR -L3- PROFILE
 SEE SHEETS 2D-1 THRU 2D-7 FOR DRAINAGE DETAILS

3/16/2020
 5:41:01 PM
 R-2233BB-EC_PSH.dgn