


PROJECT REFERENCE NO.		SHEET NO.	
R-2233BB		EC-17/CONST.17	
RW SHEET NO.			
ROADWAY DESIGN ENGINEER		HYDRAULICS ENGINEER	

CLEARING AND GRUBBING  
EROSION CONTROL FOR  
CONSTRUCTION SHEET 17

NOTE:  
PLACE TEMPORARY ROCK SEDIMENT DAMS TYPE - B  
AND TEMPORARY ROCK SILT CHECKS TYPE - A AT  
DRAINAGE OUTLETS.

110 x 25 x 3  
1.5 inch Skimmer  
with 1.5 inch  
Orifice Diameter  
11 ft. weir  
ID 17.1

100 x 30 x 3  
1.5 inch Skimmer  
with 1.5 inch  
Orifice Diameter  
11 ft. weir  
ID 17.2

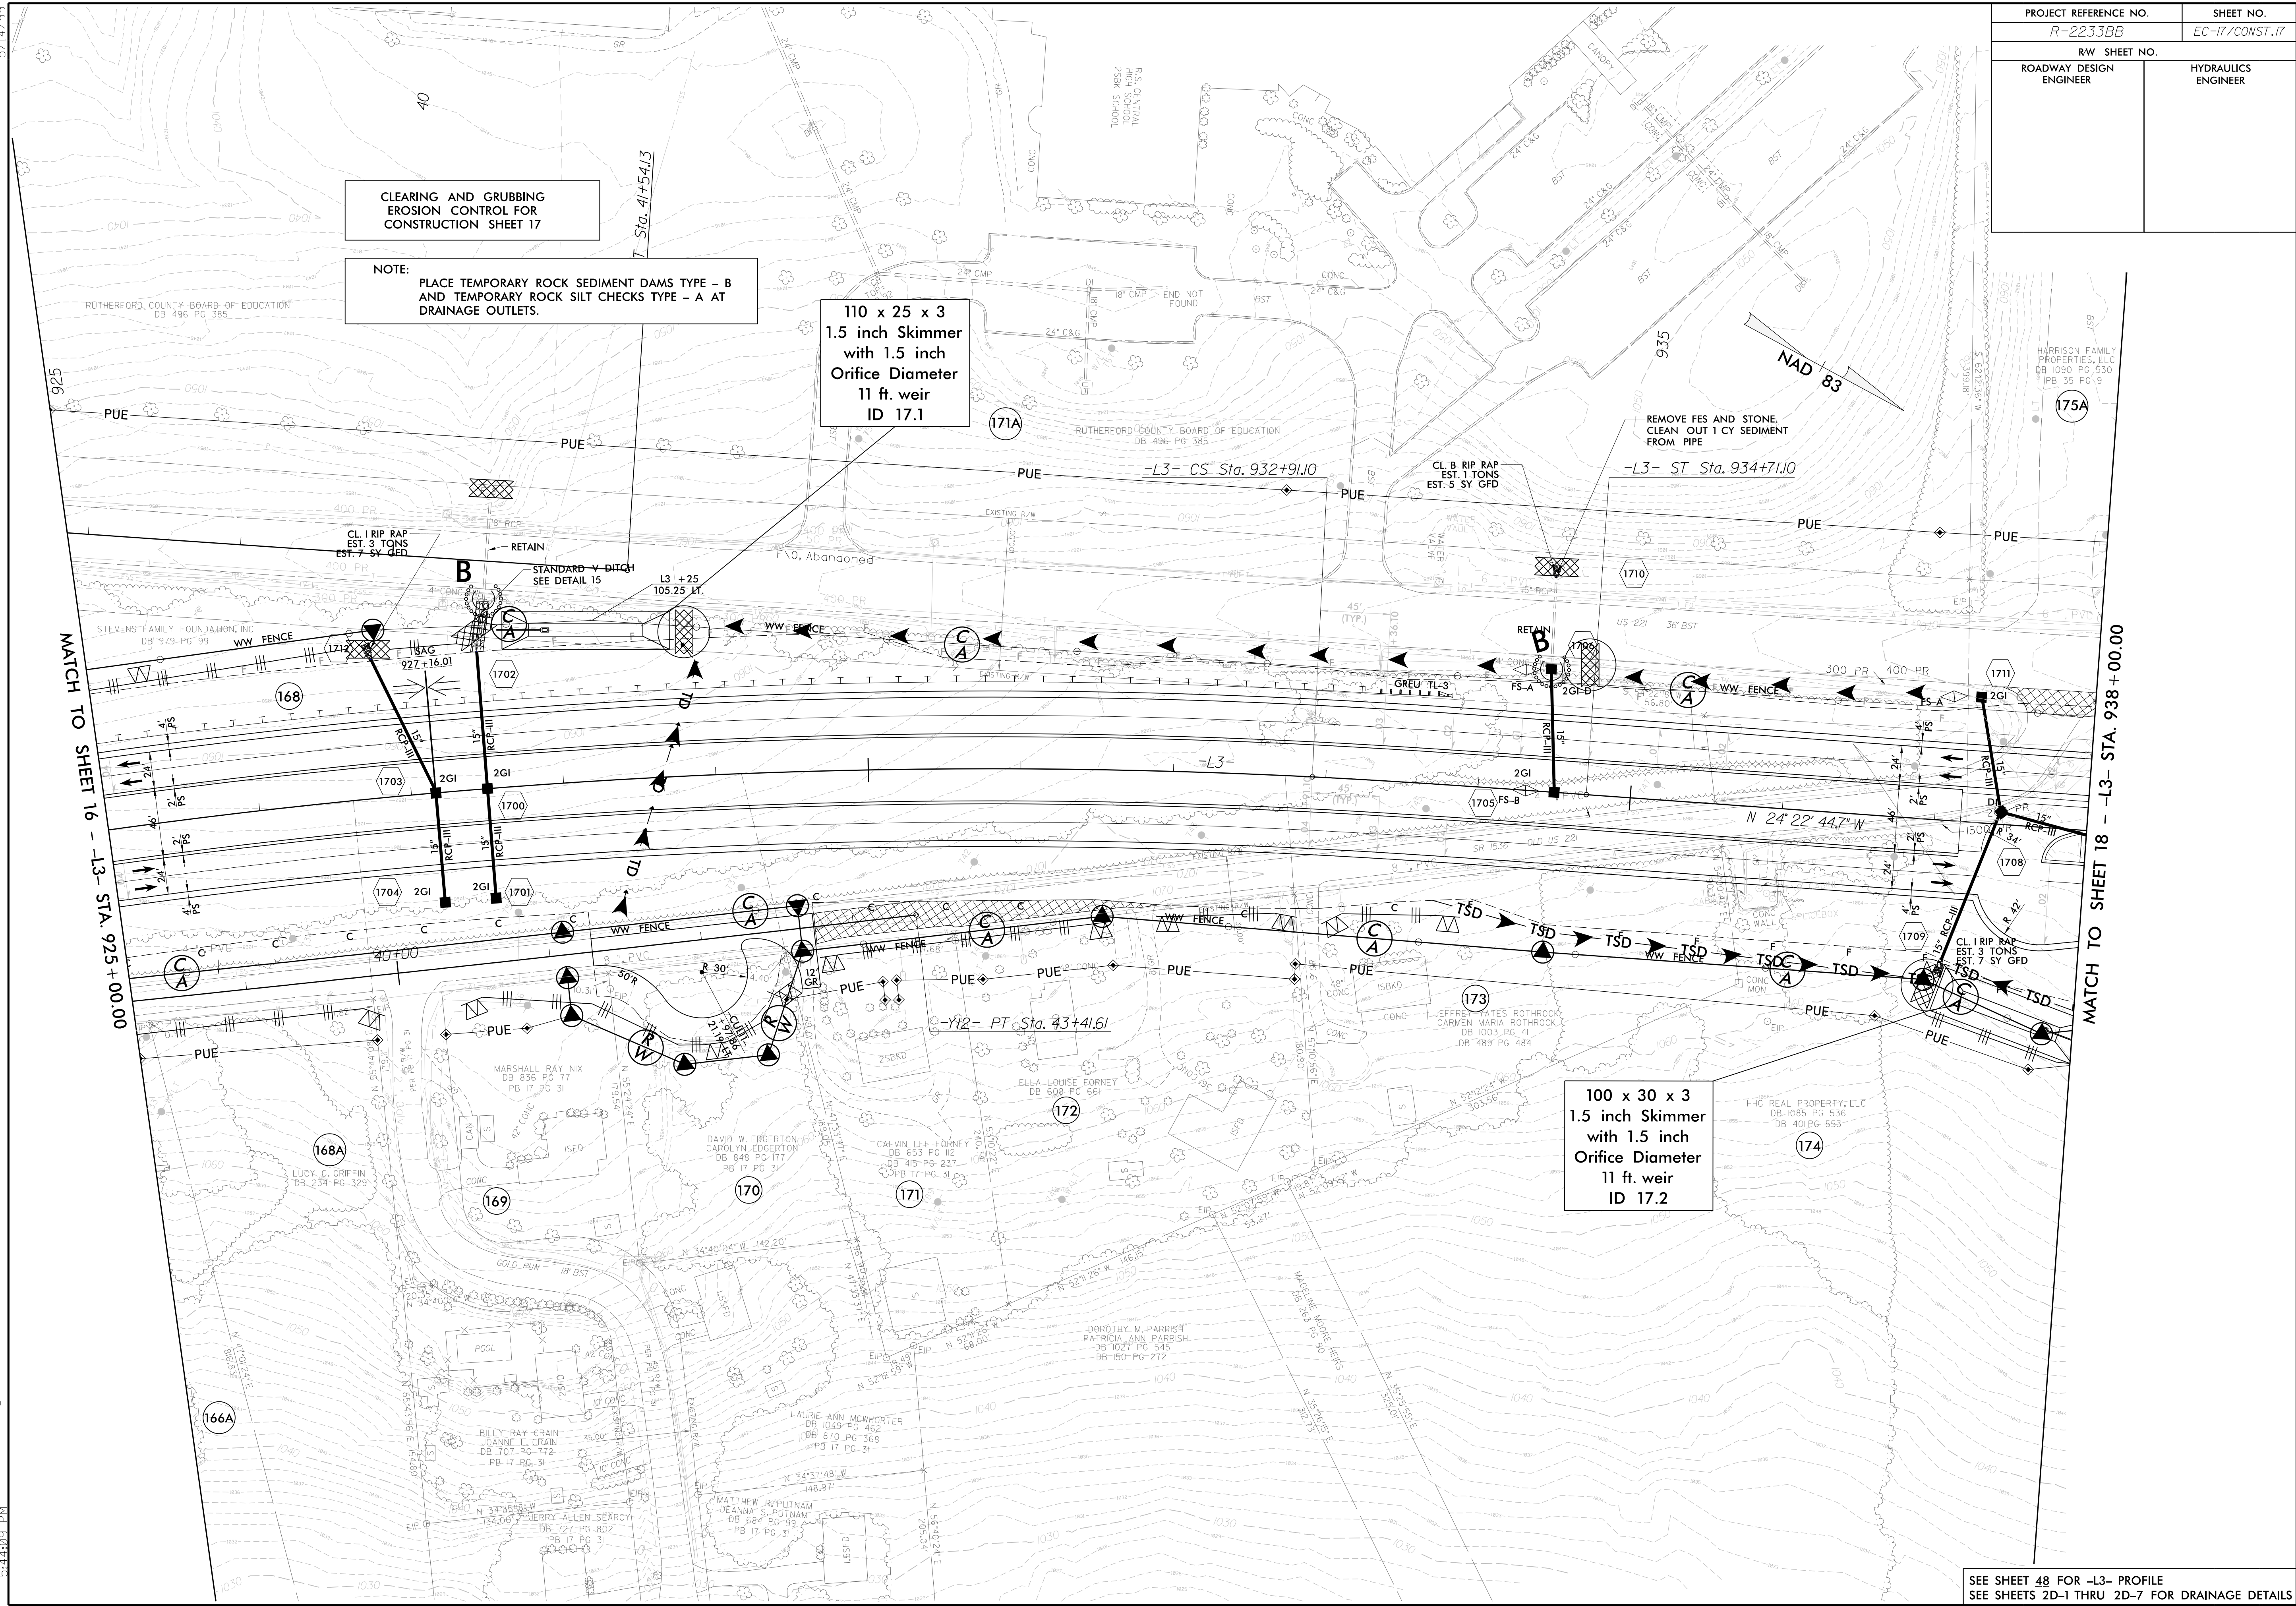

SEE SHEET 48 FOR -L3- PROFILE  
SEE SHEETS 2D-1 THRU 2D-7 FOR DRAINAGE DETAILS

3/16/2020  
5:44:05 PM  
R-2233BB-EC\_PSH.dgn