


PROJECT REFERENCE NO.	SHEET NO.
R-2233BB	EC-28/CONST.28
RW SHEET NO.	
ROADWAY DESIGN ENGINEER	HYDRAULICS ENGINEER

CLEARING AND GRUBBING
EROSION CONTROL FOR
CONSTRUCTION SHEET 28

NOTE:
PLACE TEMPORARY ROCK SEDIMENT DAMS TYPE - B
AND TEMPORARY ROCK SILT CHECKS TYPE - A AT
DRAINAGE OUTLETS.

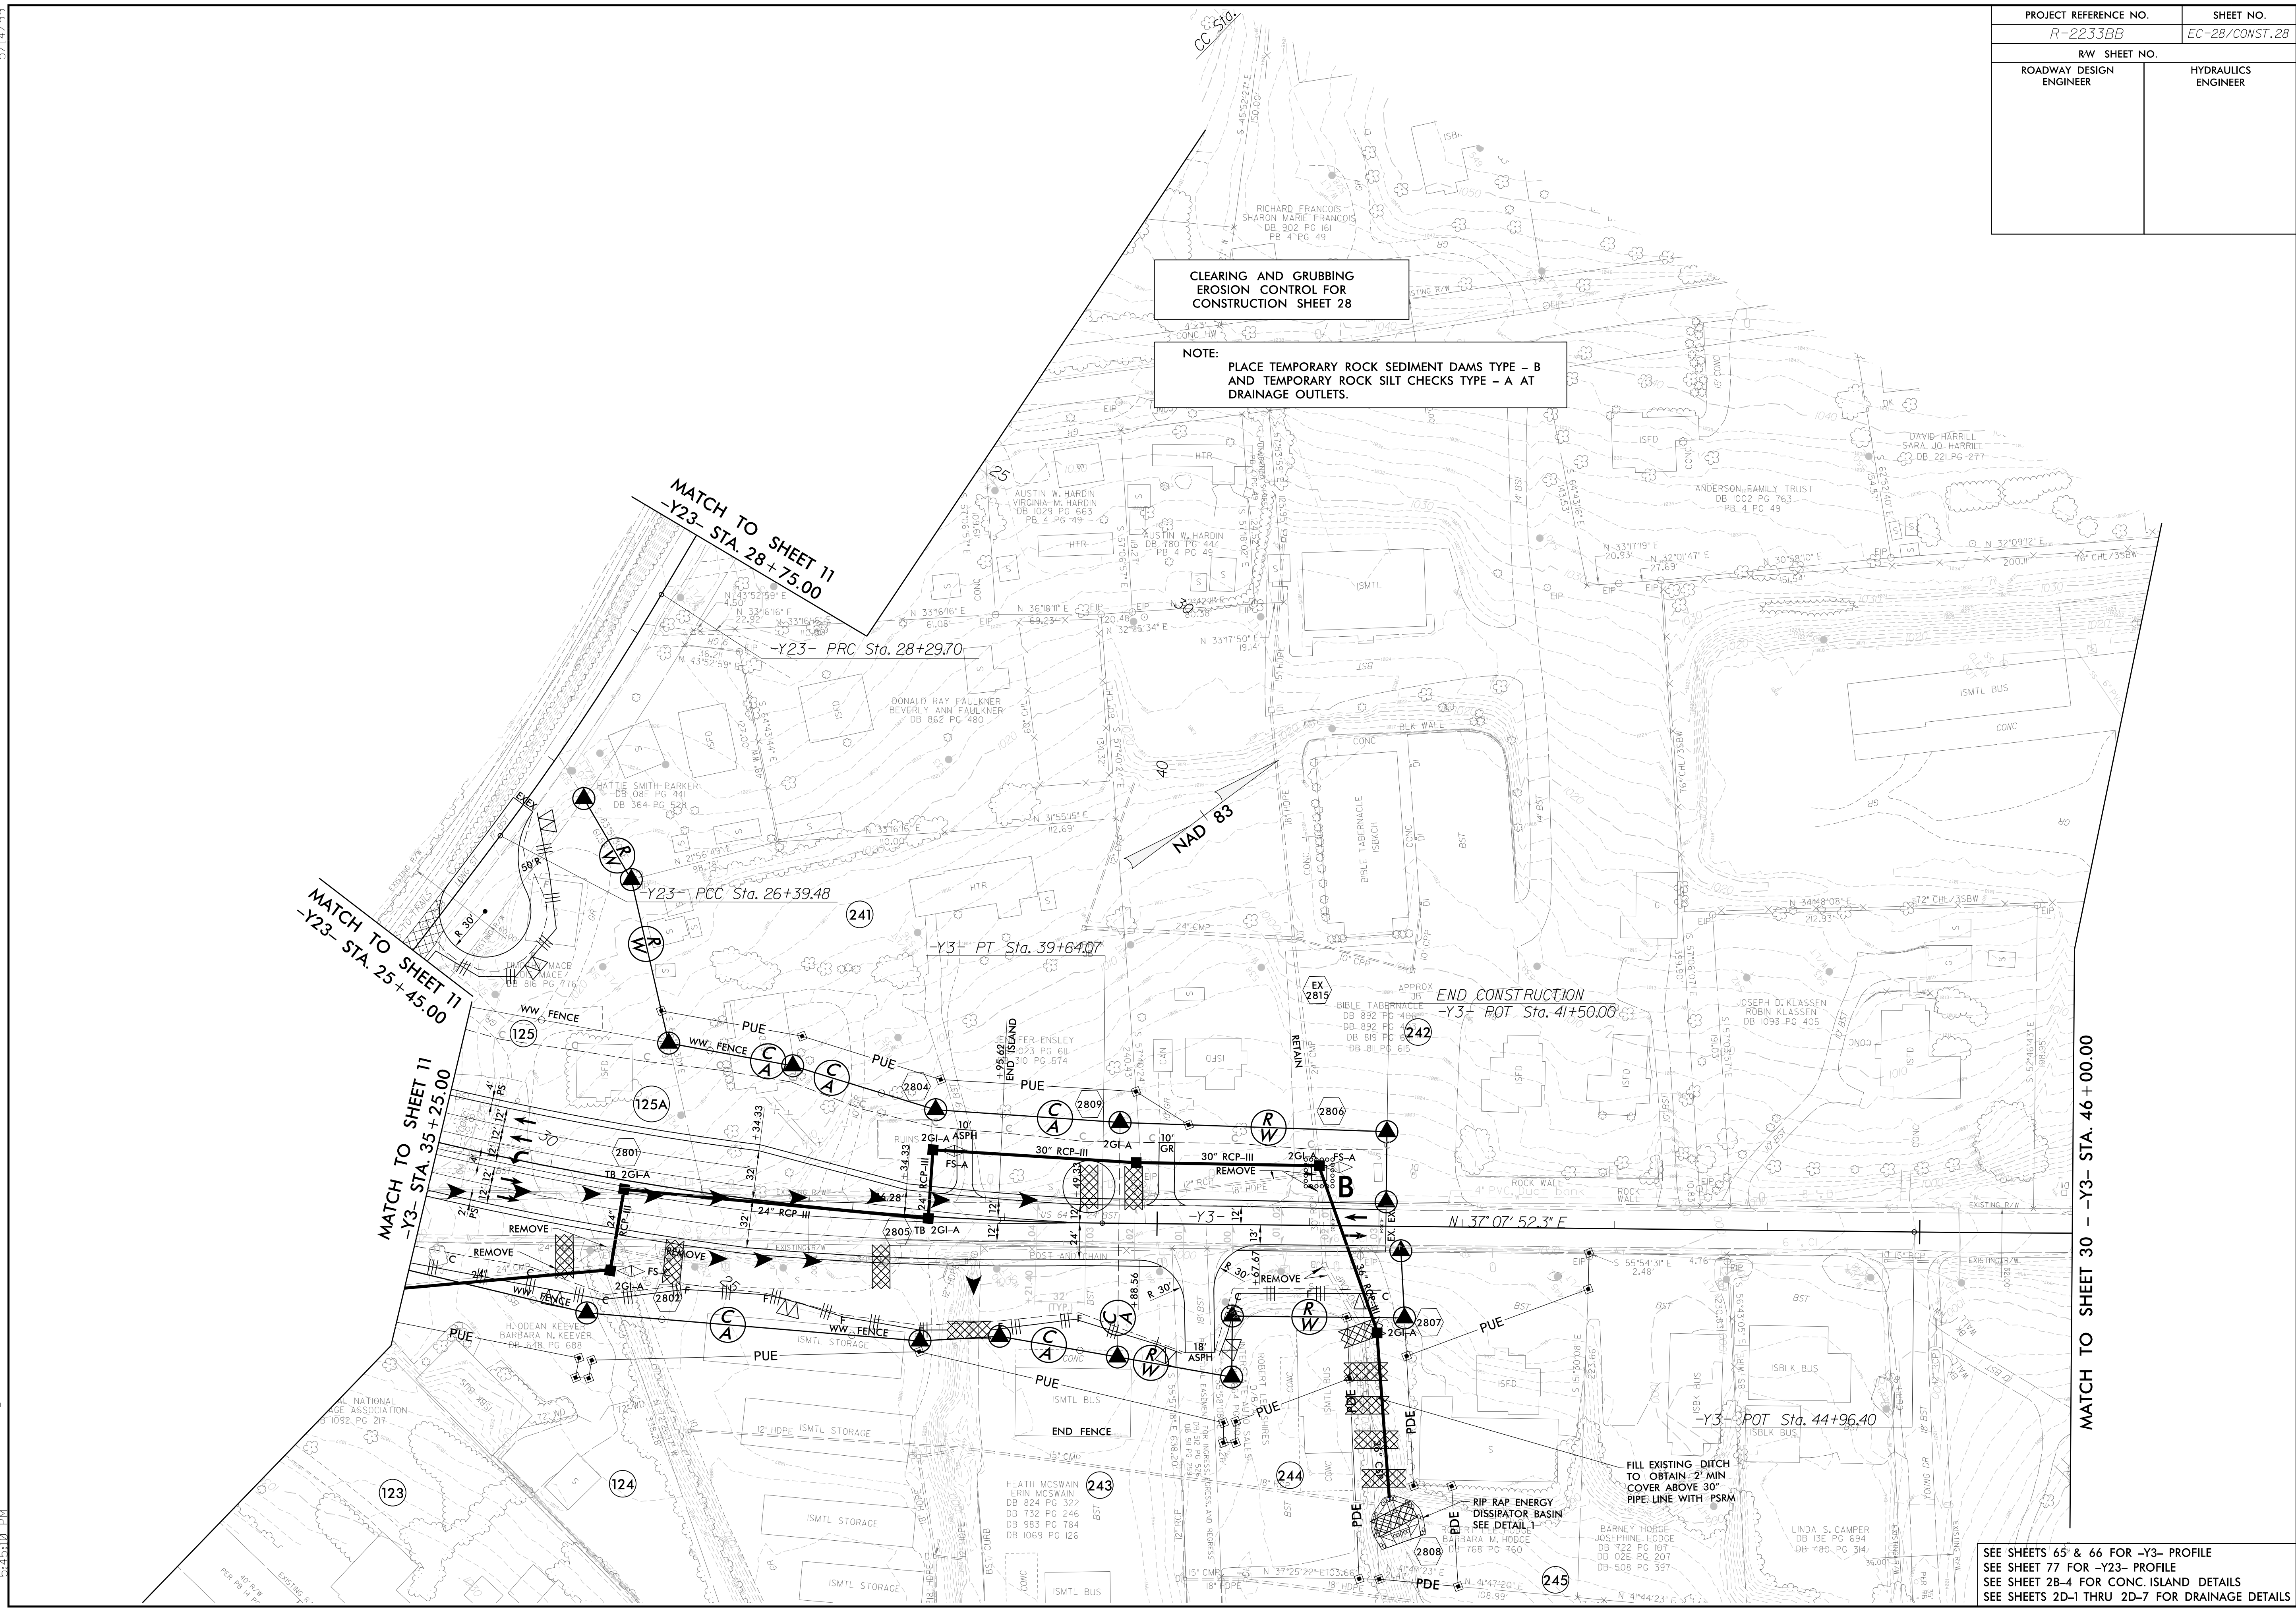

MATCH TO SHEET 11
-Y23- STA. 28+75.00

MATCH TO SHEET 11
-Y23- STA. 25+45.00

MATCH TO SHEET 11
-Y3- STA. 35+25.00

-Y23- PRC Sta. 28+29.70

-Y23- PCC Sta. 26+39.48

-Y3- PT Sta. 39+64.07

END CONSTRUCTION
-Y3- POT Sta. 41+50.00

-Y3- POT Sta. 44+96.40

MATCH TO SHEET 30 - -Y3- STA. 46+00.00

SEE SHEETS 65 & 66 FOR -Y3- PROFILE
SEE SHEET 77 FOR -Y23- PROFILE
SEE SHEET 28-4 FOR CONC. ISLAND DETAILS
SEE SHEETS 2D-1 THRU 2D-7 FOR DRAINAGE DETAILS

ROW REV. - December 21, 2017 - Parcel 245- Added PDE line and PUE line (MET)

3/16/2020
R-2233BB-EC_PSH.dgn
5:45:10 PM

5/14/99