


PROJECT REFERENCE NO.	SHEET NO.
R-2233BB	EC-31/CONST.31
RW SHEET NO.	
ROADWAY DESIGN ENGINEER	HYDRAULICS ENGINEER

CLEARING AND GRUBBING  
EROSION CONTROL FOR  
CONSTRUCTION SHEET 31

NOTE:  
PLACE TEMPORARY ROCK SEDIMENT DAMS TYPE - B  
AND TEMPORARY ROCK SILT CHECKS TYPE - A AT  
DRAINAGE OUTLETS.


ROW REV. - October 22, 2018 - Revised RW take for roundabout (WET)  
ROW REV. - October 22, 2018 - Revised RW take for roundabout (WET)  
3/16/2020  
5:45:27 PM  
31/16/2020-2233BB-EC\_PSH.dgn

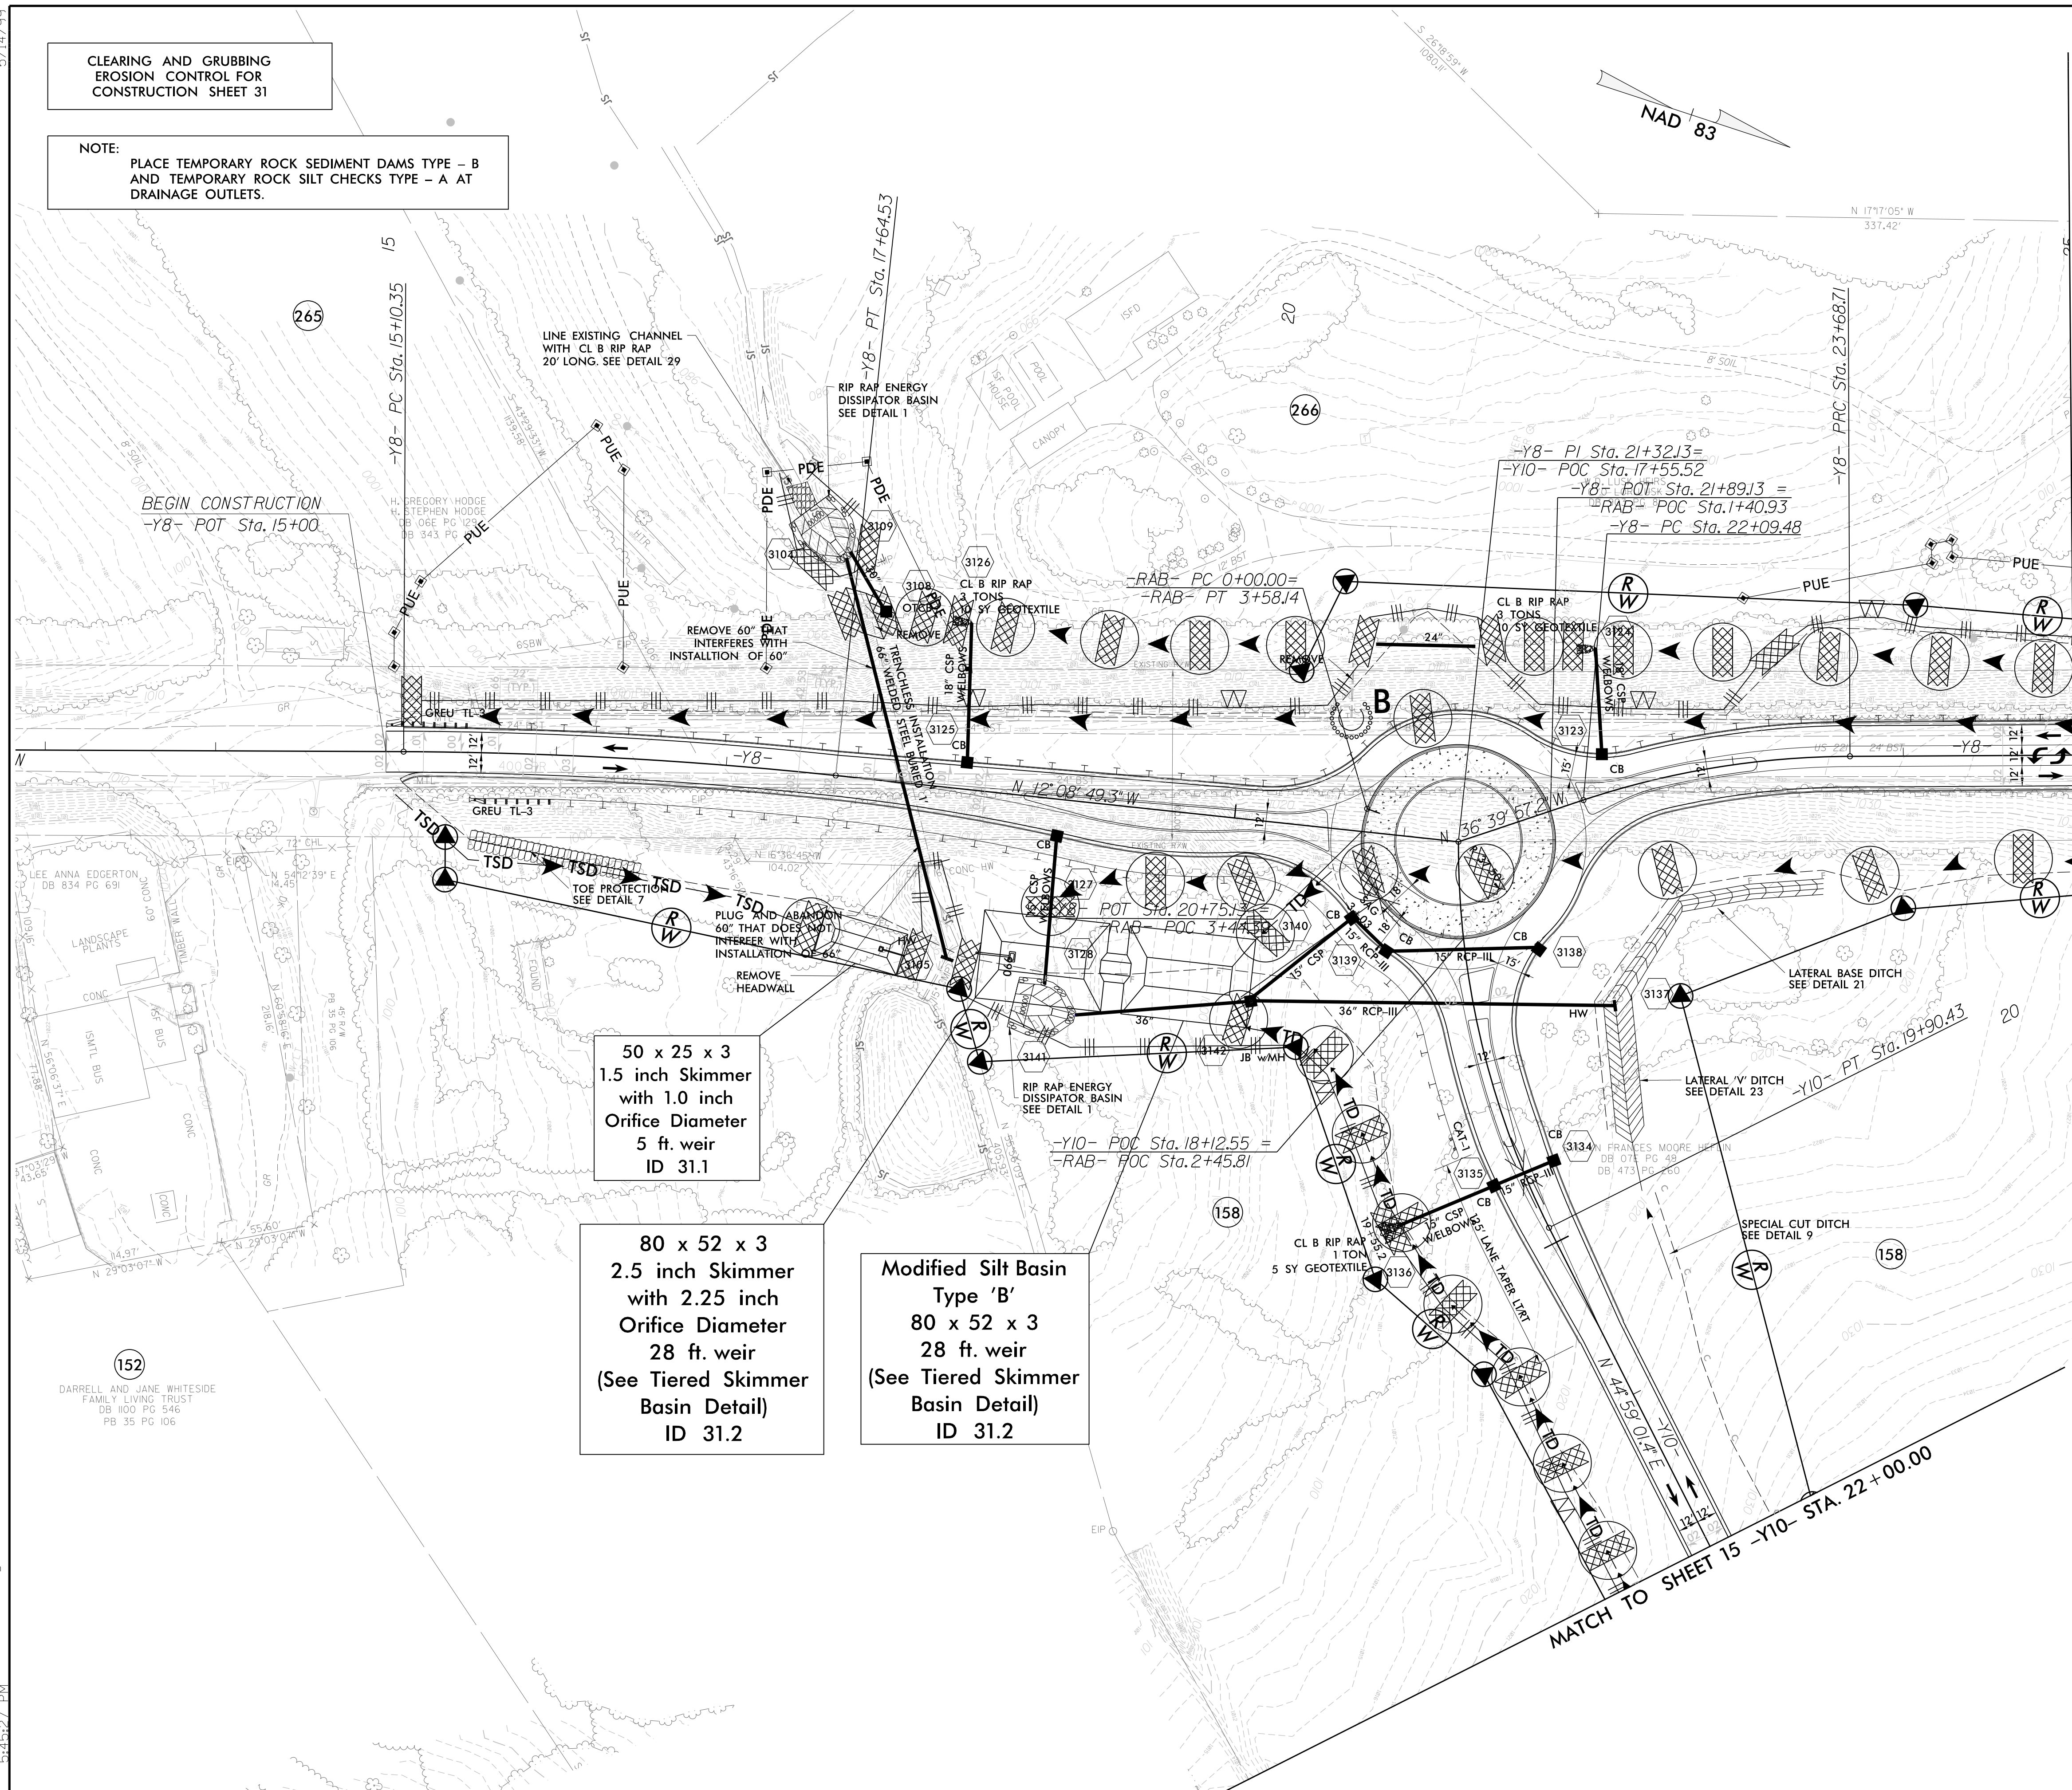

MATCH TO SHEET 31A -Y8- STA. 25+00.00

MATCH TO SHEET 15 -Y10- STA. 22+00.00

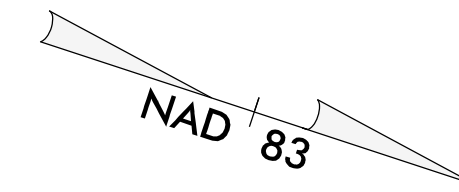

SEE SHEET 78 & 79 FOR -Y8- PROFILE  
SEE SHEET 79 FOR -Y10- PROFILE  
SEE SHEET 79 FOR -RAB- PROFILE  
SEE SHEETS 2D-1 THRU 2D-7 FOR DRAINAGE DETAILS