


5/14/99

Place Matting for Erosion Control
on Slope as Work Allows.
Sta. 896+50 to Sta. 897+00 -L3- Rt

PROJECT REFERENCE NO. R-2233BB		SHEET NO. EC-43/CONST.14	
RW SHEET NO.			
ROADWAY DESIGN ENGINEER		HYDRAULICS ENGINEER	

MATCH TO SHEET 13 -- L3- STA. 886+00.00

MATCH TO SHEET 15 -- L3- STA. 899+00.00

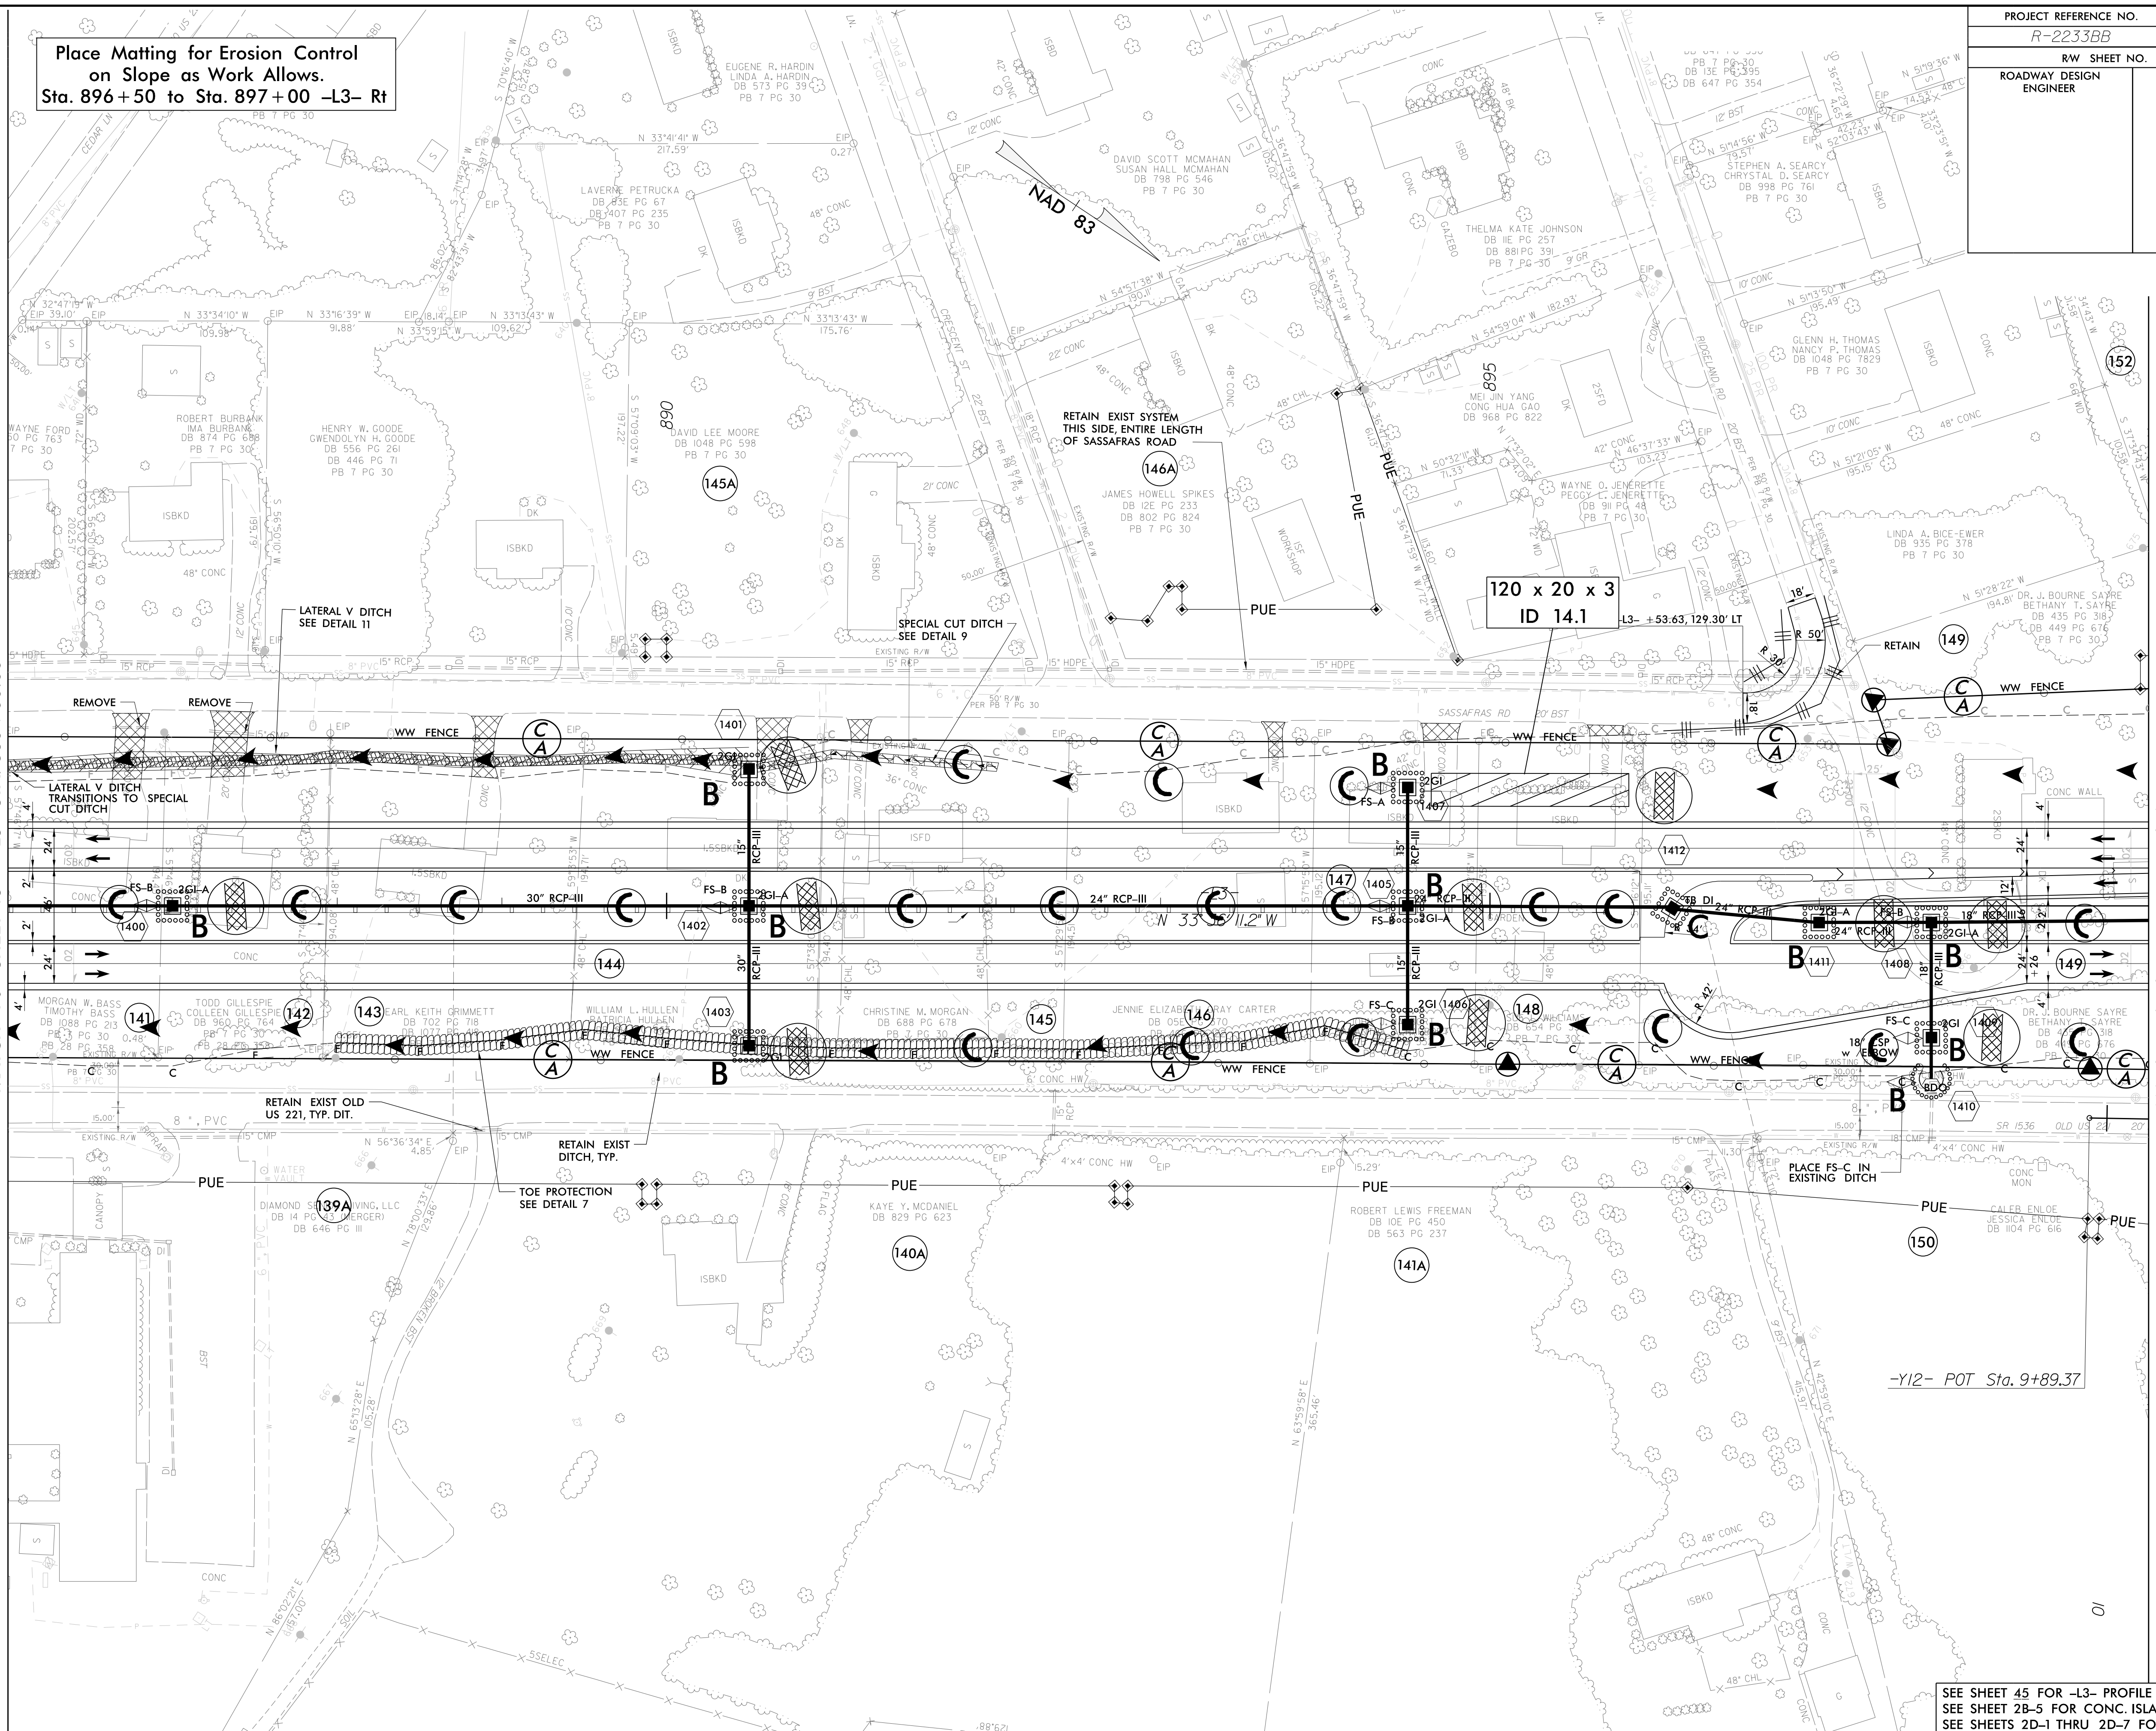

3/16/2000
5:38:00 PM
R-2233BB-EC_PSH.dgn

SEE SHEET 45 FOR -L3- PROFILE
SEE SHEET 2B-5 FOR CONC. ISLAND DETAILS
SEE SHEETS 2D-1 THRU 2D-7 FOR DRAINAGE DETAILS