


Place Matting for Erosion Control
on Slope as Work Allows.
Sta. 11+50 to Sta. 14+00 -DR3- Rt
Sta. 11+50 to Sta. 14+50 -DR3- Lt

| | |
|-------------------------|---------------------|
| PROJECT REFERENCE NO. | SHEET NO. |
| R-2233BB | EC-56/CONST.27 |
| RW SHEET NO. | |
| ROADWAY DESIGN ENGINEER | HYDRAULICS ENGINEER |

3/16/2020 5:33:01 PM 5:14/99

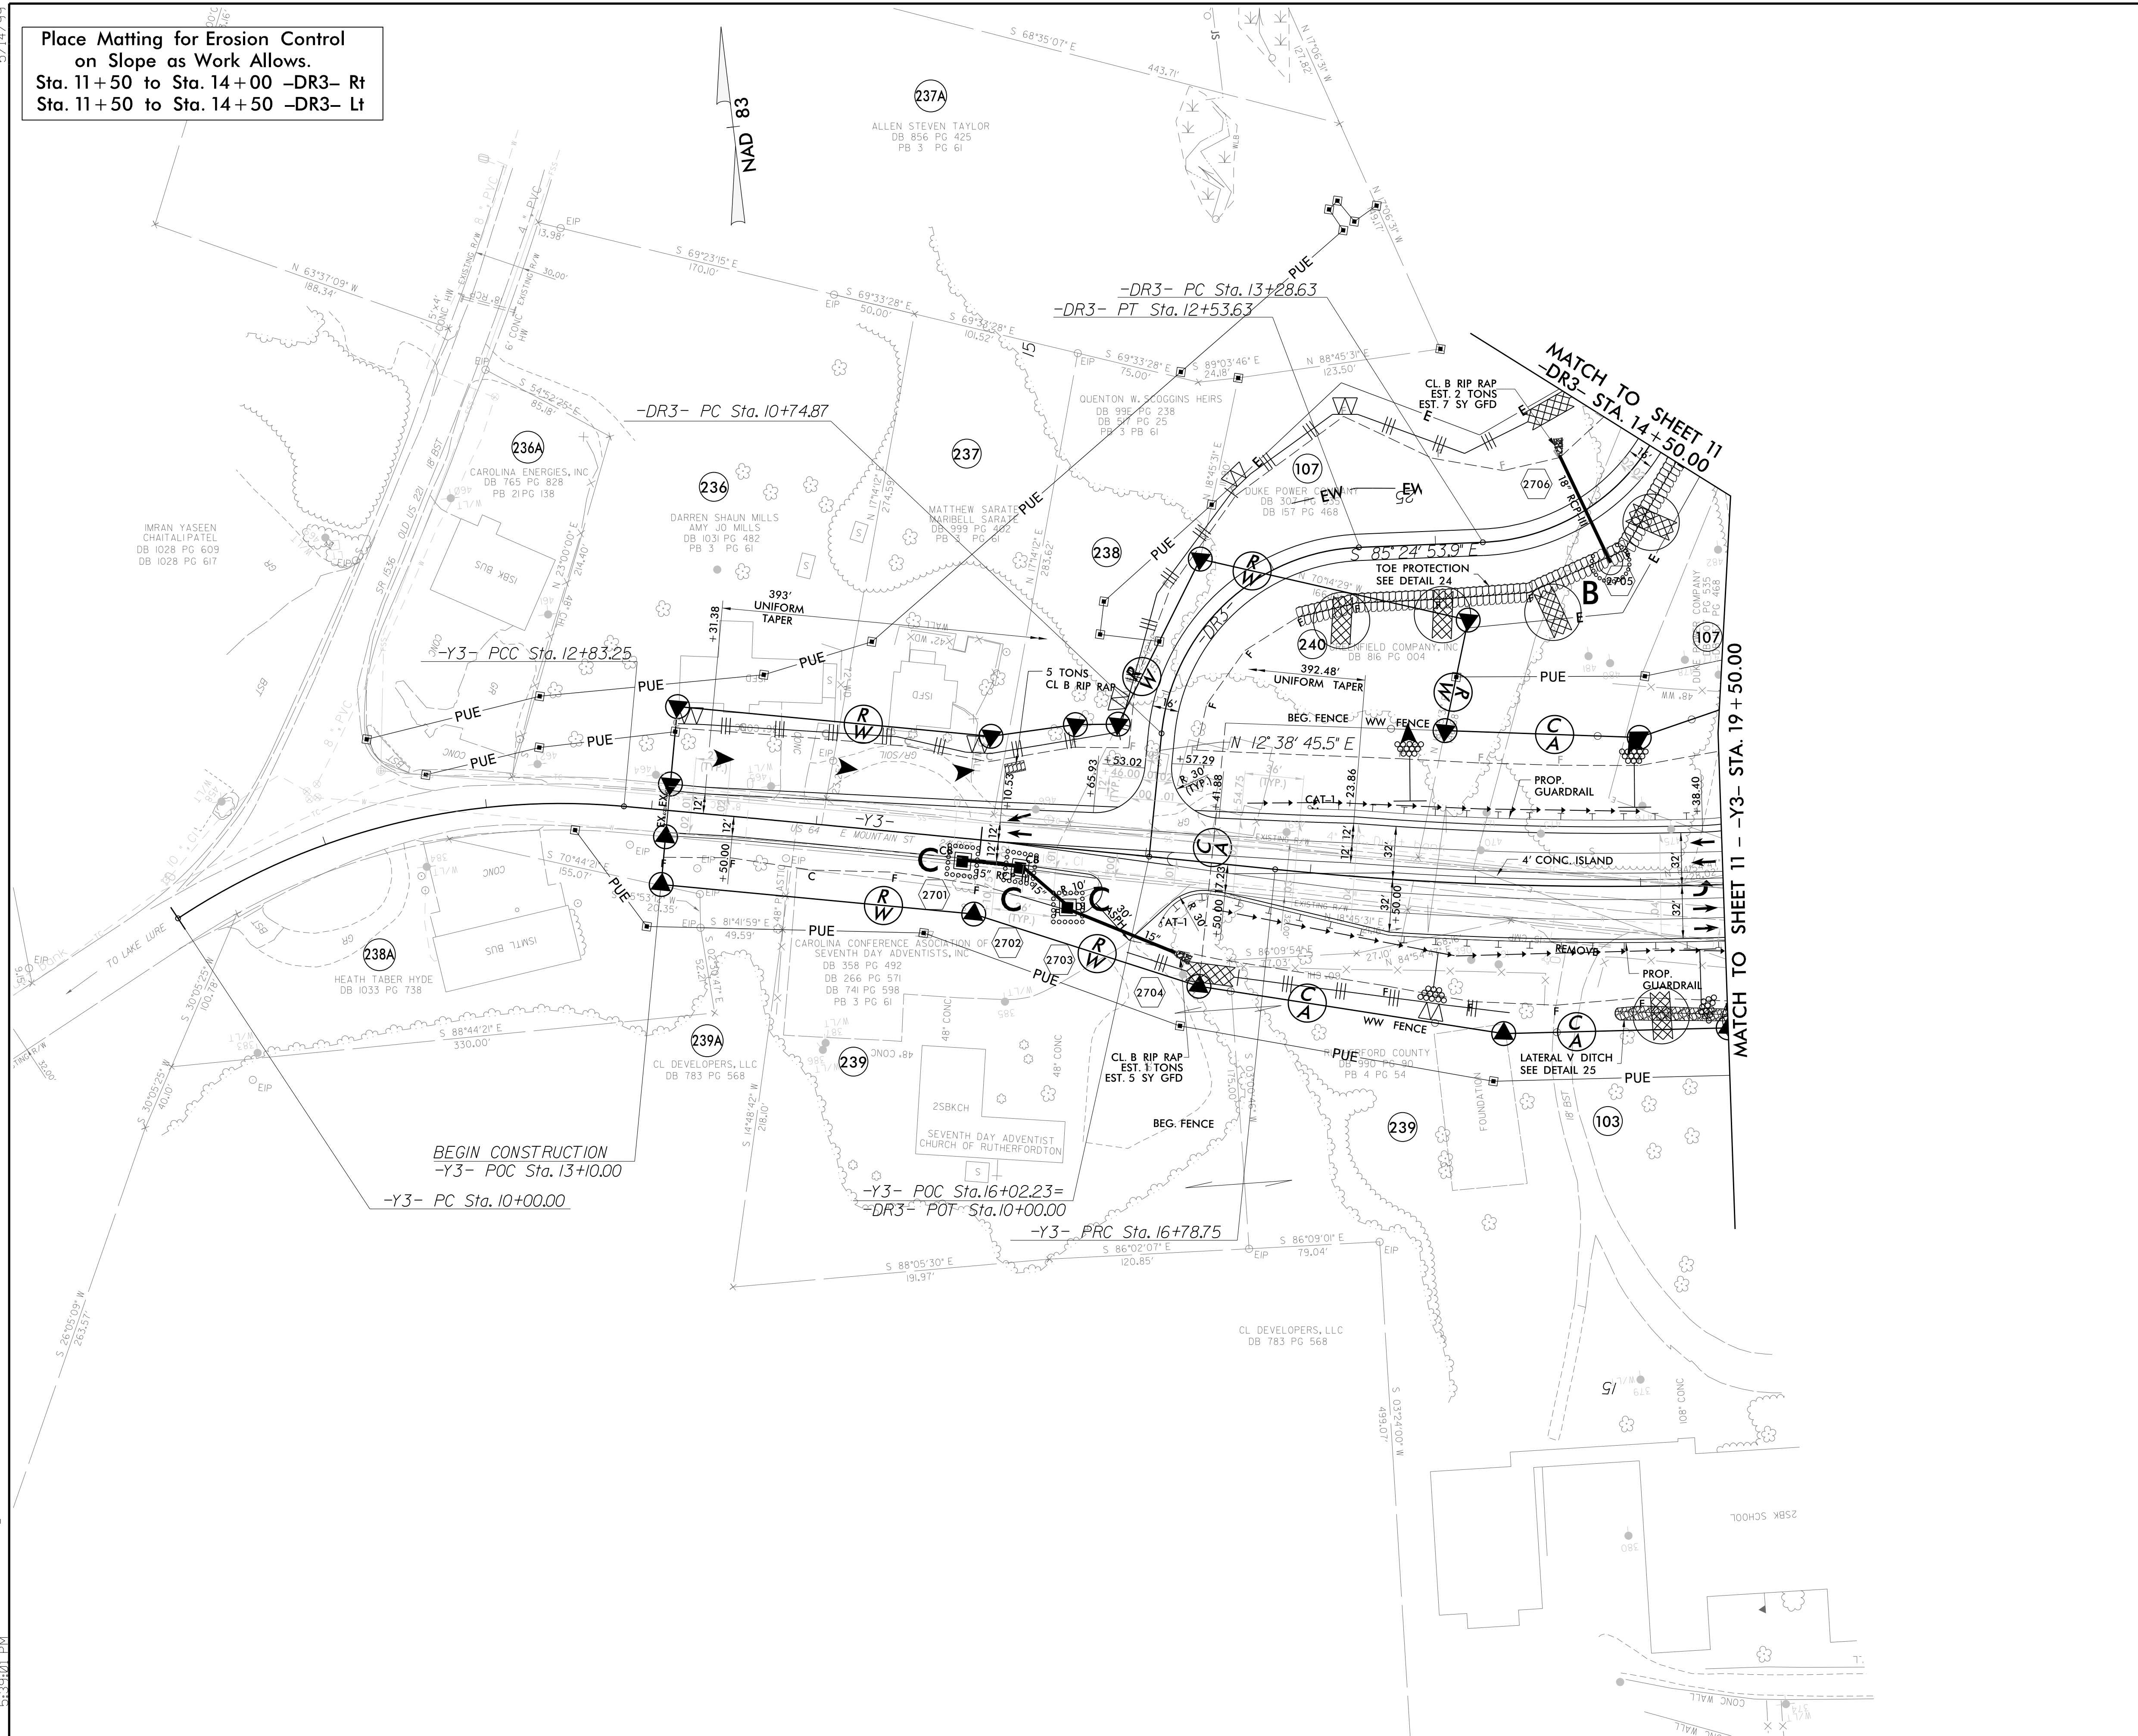

SEE SHEET 64 FOR -Y3- PROFILE
SEE SHEET 74 FOR -DR3- PROFILE
SEE SHEET 2B-4 FOR CONC. ISLAND DETAILS
SEE SHEETS 2D-1 THRU 2D-7 FOR DRAINAGE DETAILS