


PROJECT REFERENCE NO. R-2233BB	SHEET NO. EC-58/CONST.29
RW SHEET NO.	
ROADWAY DESIGN ENGINEER	HYDRAULICS ENGINEER

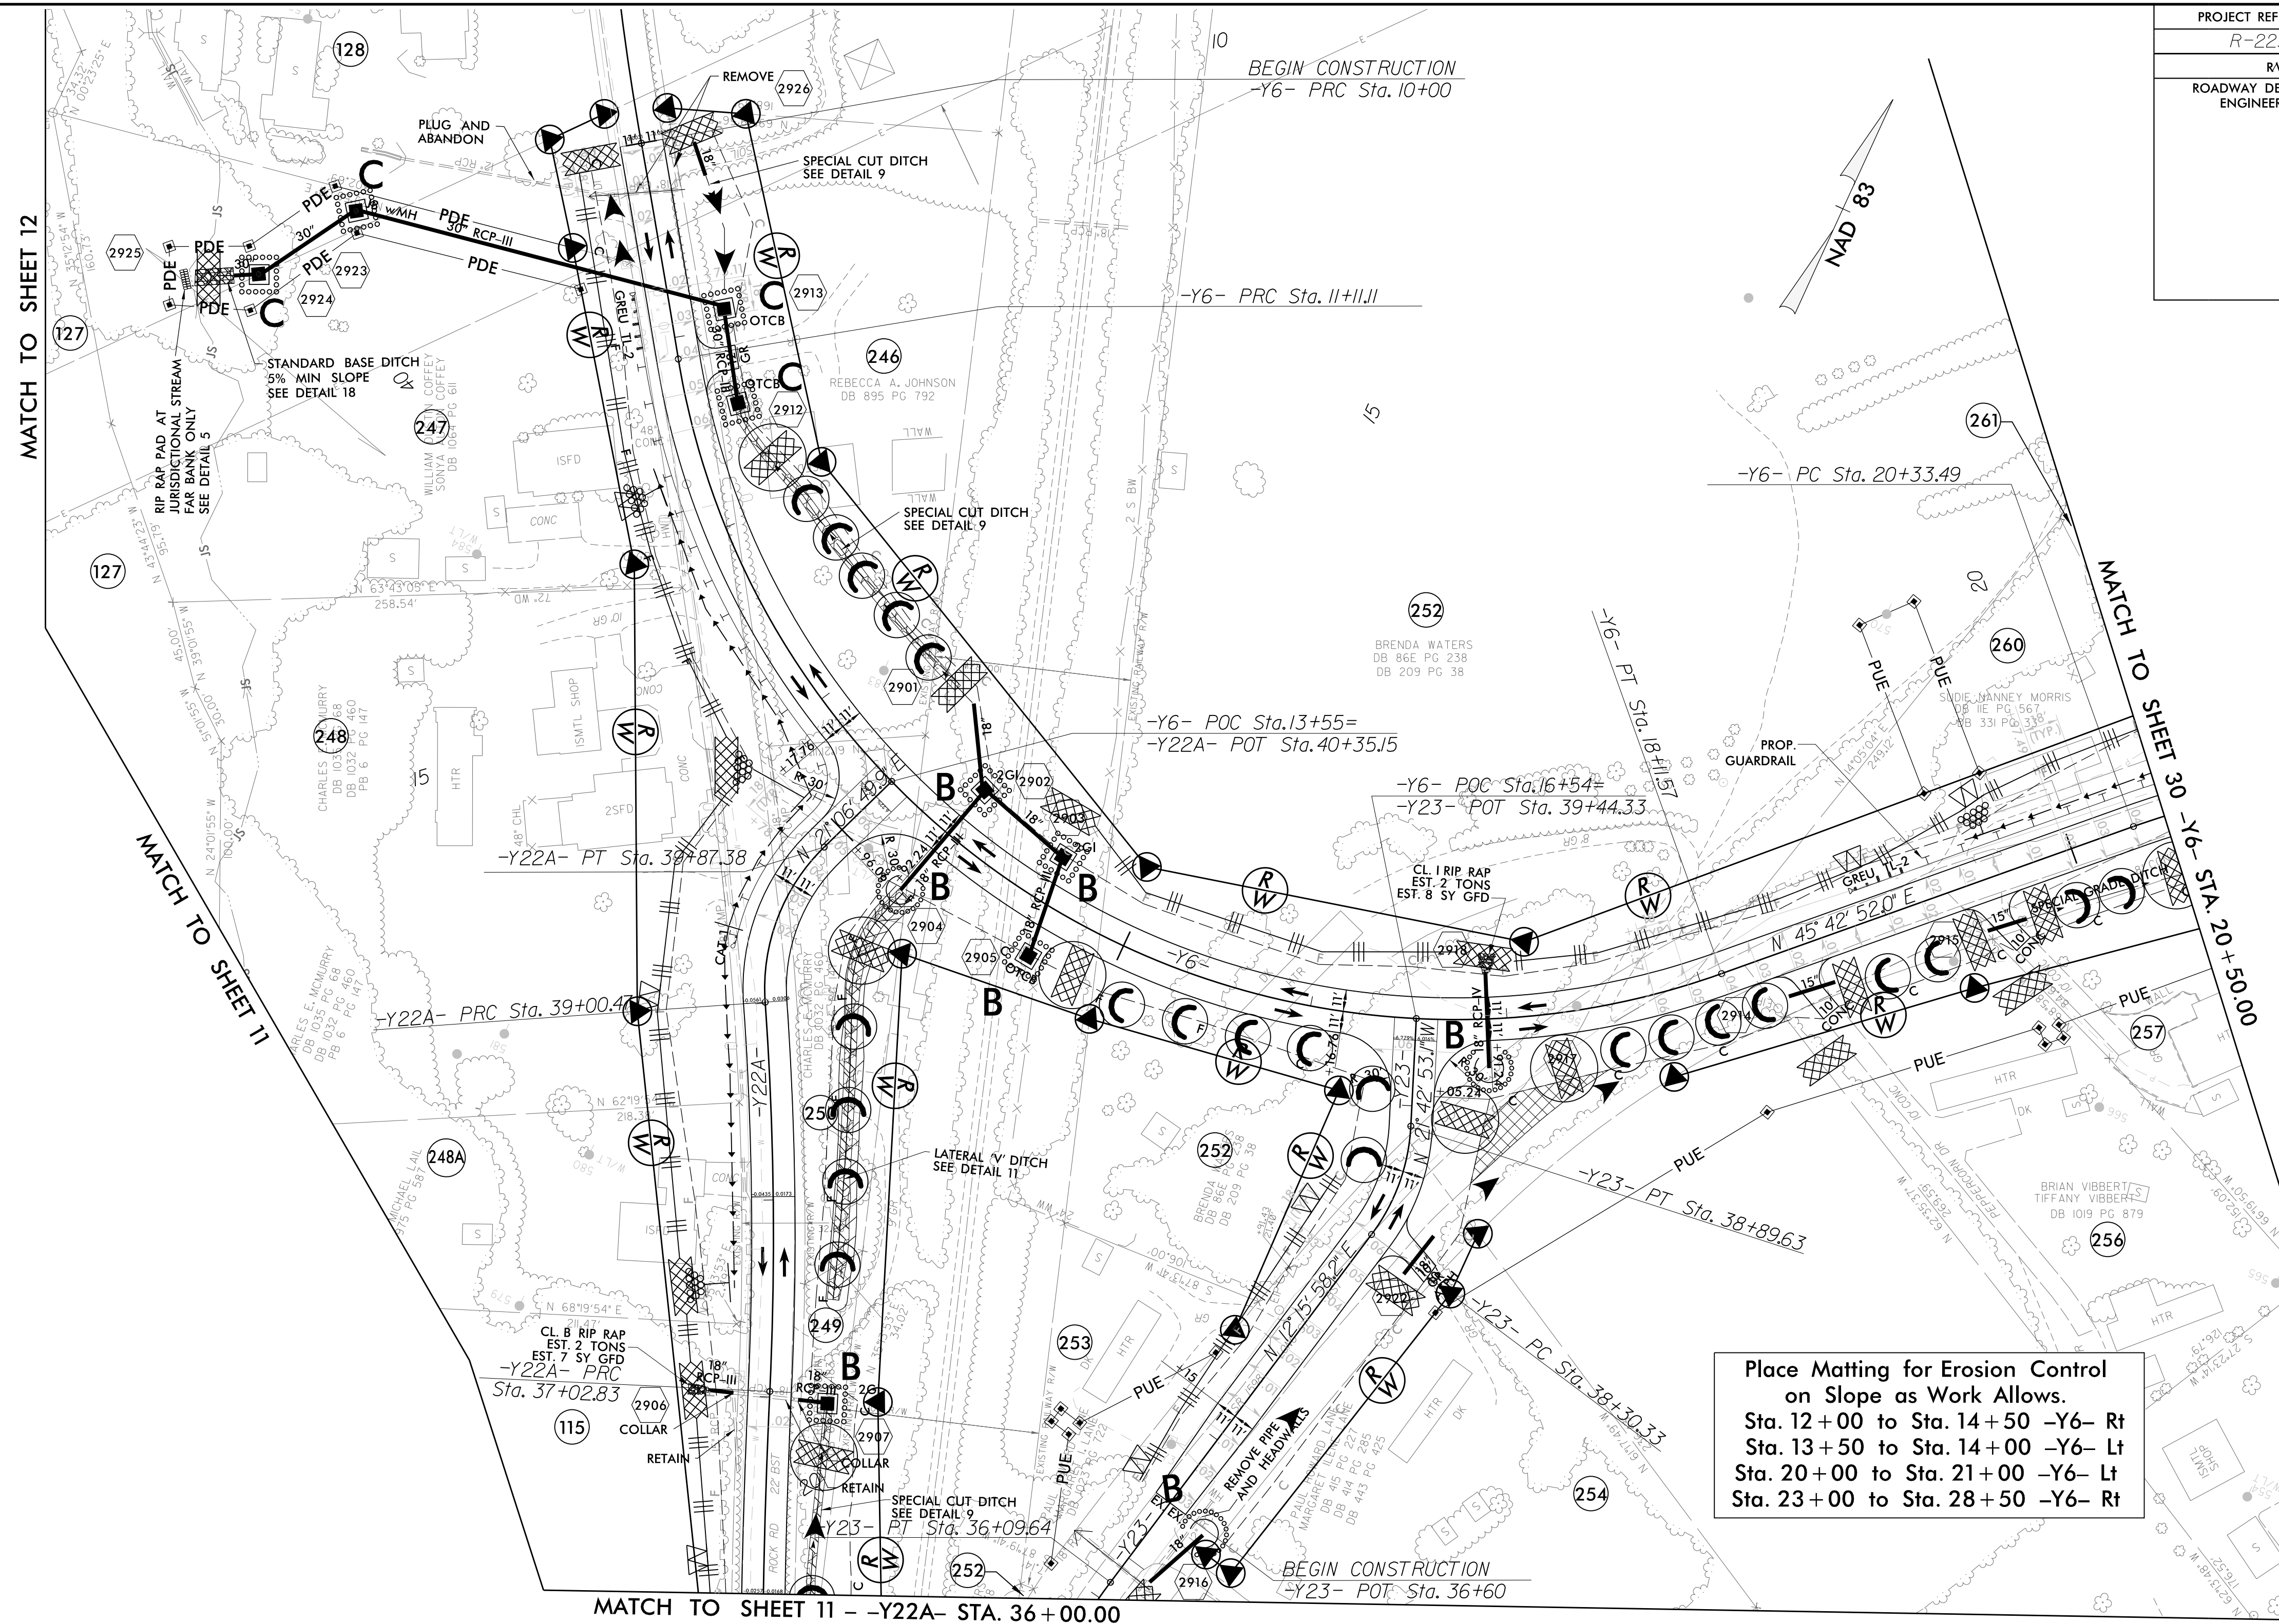

Place Matting for Erosion Control on Slope as Work Allows.
 Sta. 12+00 to Sta. 14+50 -Y6- Rt
 Sta. 13+50 to Sta. 14+00 -Y6- Lt
 Sta. 20+00 to Sta. 21+00 -Y6- Lt
 Sta. 23+00 to Sta. 28+50 -Y6- Rt

SEE SHEETS 75 & 76 FOR -Y6- PROFILE
 SEE SHEET 77 FOR -Y22A- PROFILE
 SEE SHEET 77 FOR -Y23- PROFILE
 SEE SHEETS 2D-1 THRU 2D-7 FOR DRAINAGE DETAILS

5/14/99

3/16/2020
 R-2233BB-EC_PSH.dgn
 5:39:16