


PROJECT REFERENCE NO. R-2233BB		SHEET NO. EC-60/CONST.31	
RW SHEET NO.		HYDRAULICS ENGINEER	
ROADWAY DESIGN ENGINEER			

Place Matting for Erosion Control on Slope as Work Allows.  
 Sta. 15+50 to Sta. 21+00 -Y8- Rt  
 Sta. 22+00 to Sta. 26+00 -Y8- Rt  
 Sta. 21+00 to Sta. 21+50 -Y8- Lt  
 Sta. 23+50 to Sta. 26+50 -Y8- Lt  
 Sta. 17+55 to Sta. 22+00 -Y10- Rt

REV. - October 22, 2018 - Parcel 153 - Revised RW take for roundabout (WET)  
 REV. - October 22, 2018 - Parcel 158 - Revised RW take for roundabout (WET)  
 REV. - October 22, 2018 - Parcel 265 - Revised RW take for roundabout (WET)  
 REV. - October 22, 2018 - Parcel 266 - Revised RW take for roundabout (WET)

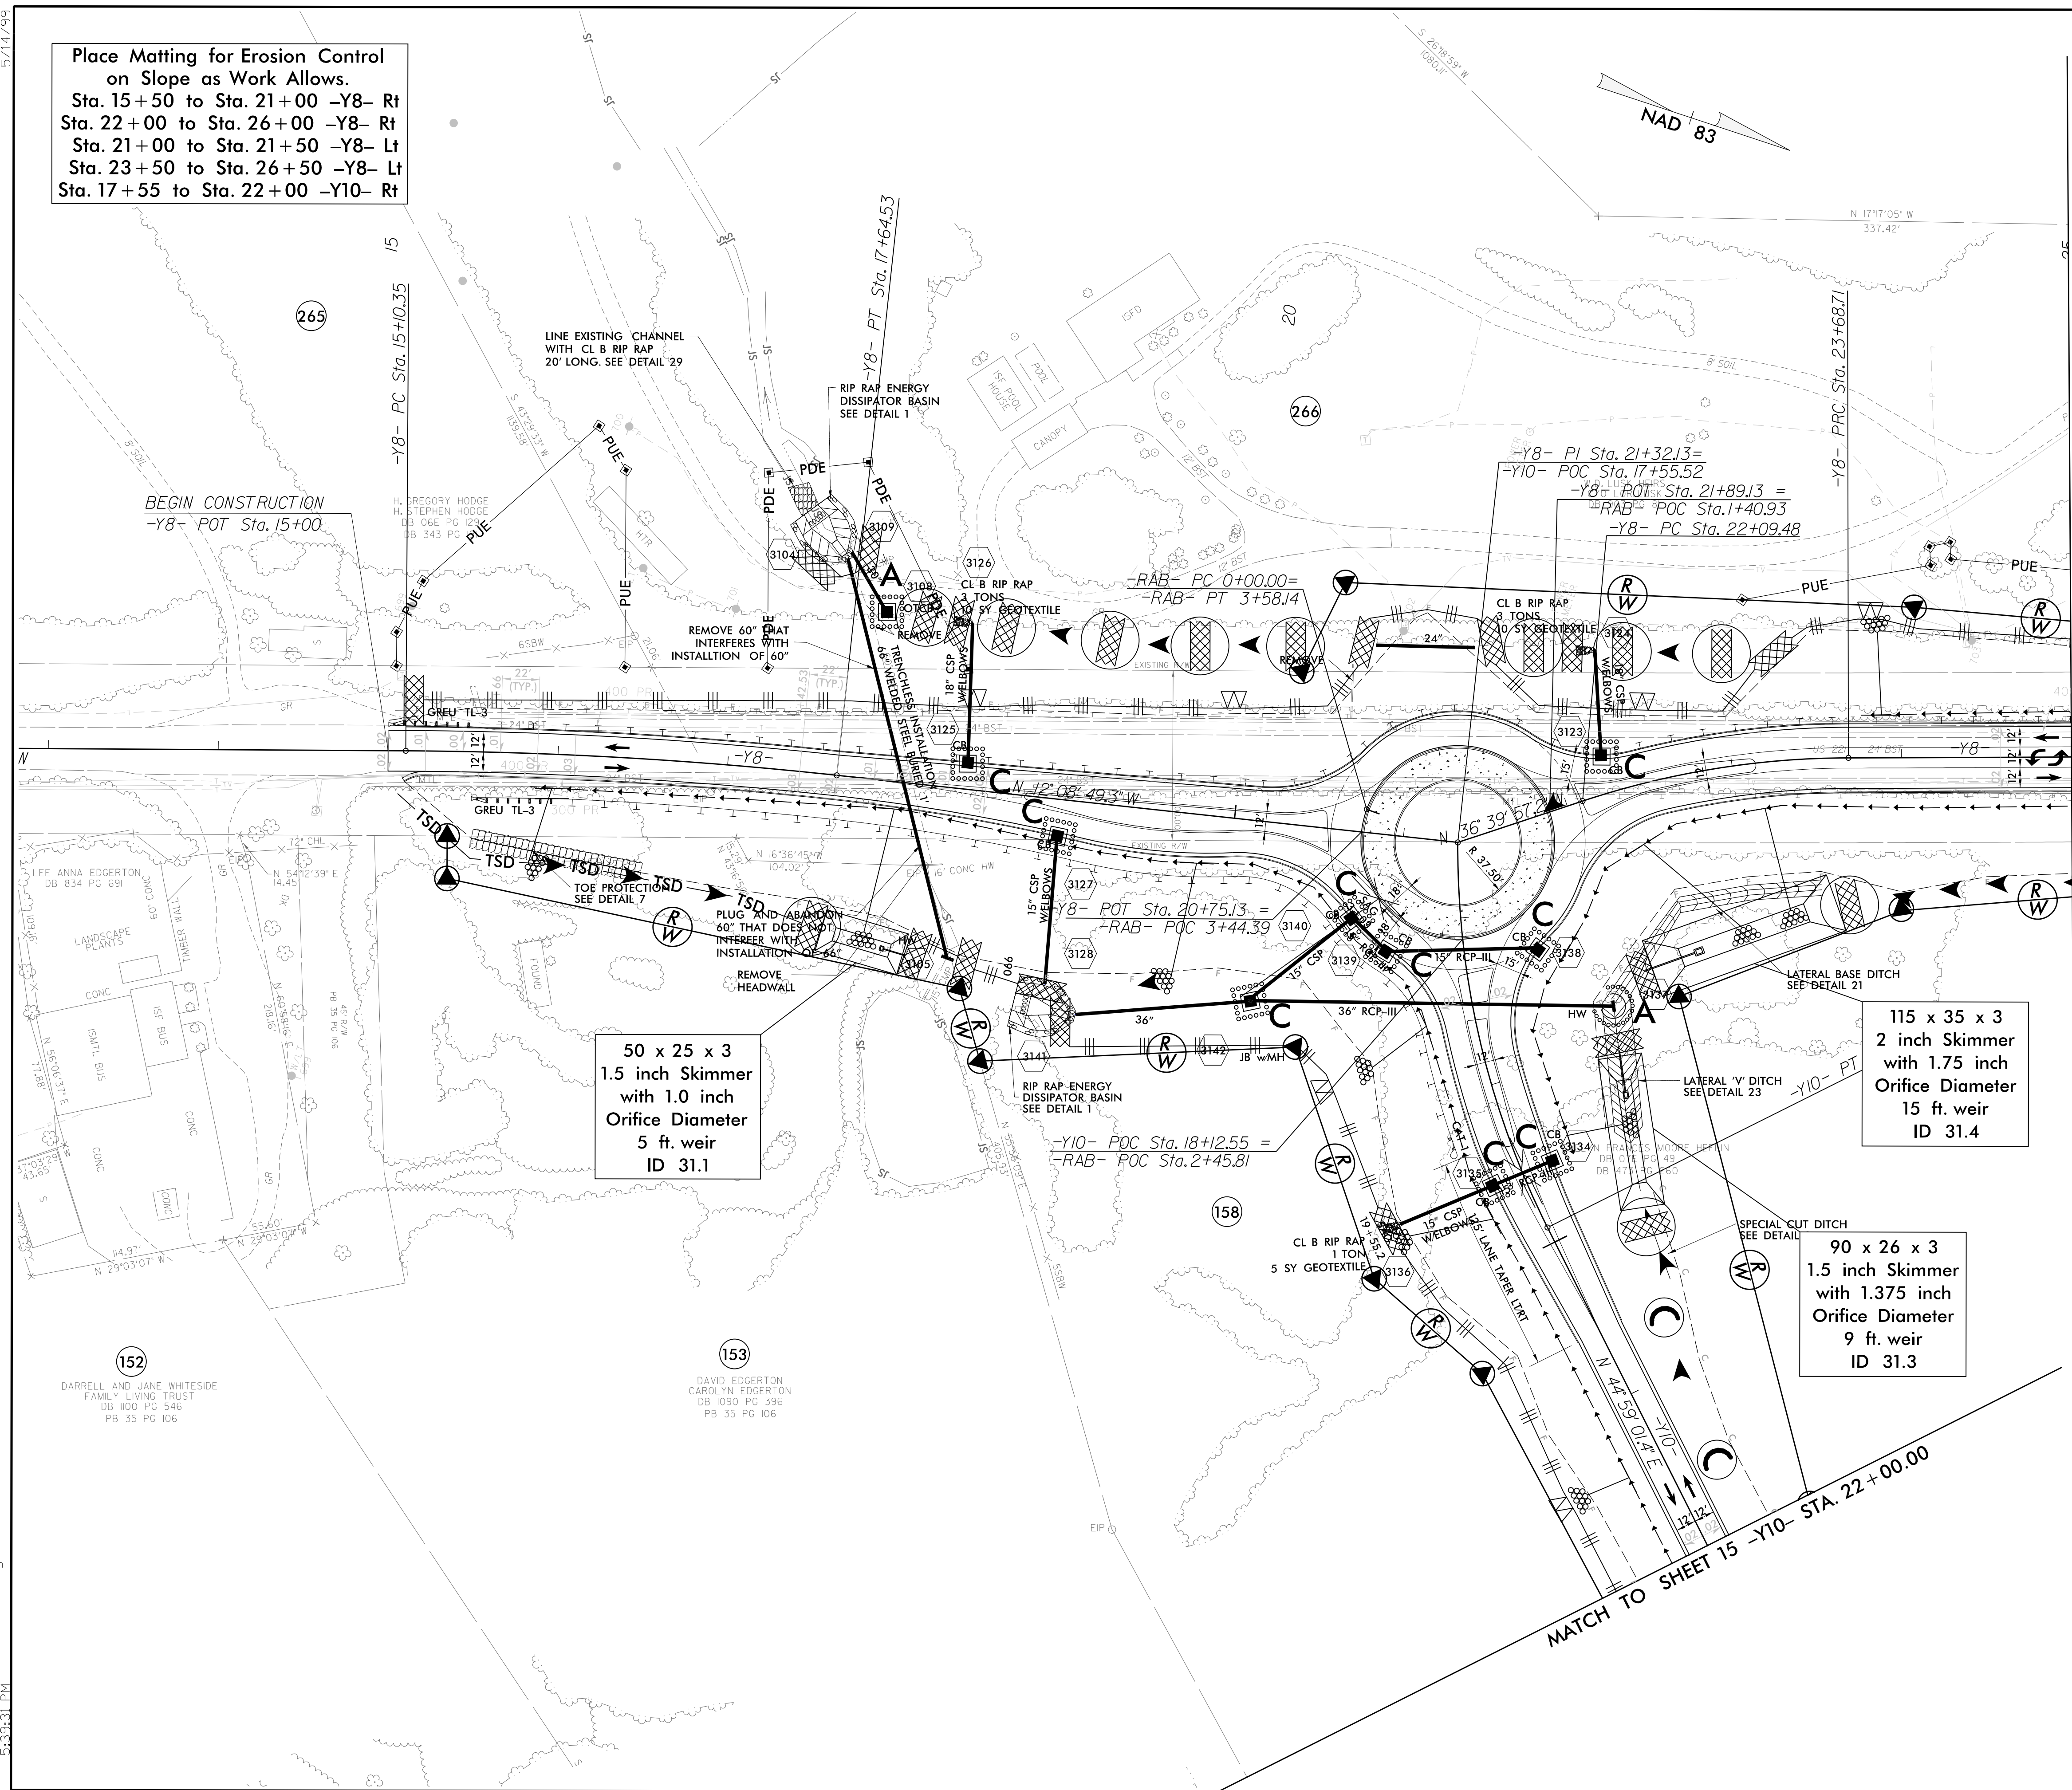

BEGIN CONSTRUCTION  
 -Y8- POT Sta. 15+00

MATCH TO SHEET 31A -Y8- STA. 25+00.00

MATCH TO SHEET 15 -Y10- STA. 22+00.00

SEE SHEET 78 & 79 FOR -Y8- PROFILE  
 SEE SHEET 79 FOR -Y10- PROFILE  
 SEE SHEET 79 FOR -RAB- PROFILE  
 SEE SHEETS 2D-1 THRU 2D-7 FOR DRAINAGE DETAILS

3/16/2020 3:33:31 PM 33BBB\_EC\_PSH.dgn