

PROJECT REFERENCE NO.	SHEET NO.
W-5701B	EC-II/CONST.II
RW SHEET NO.	
ROADWAY DESIGN ENGINEER	HYDRAULICS ENGINEER

CLEARING AND GRUBBING
EROSION CONTROL FOR
CONSTRUCTION SHEET !!


NOTE:
PLACE TEMPORARY ROCK SEDIMENT DAMS TYPE - B
AND TEMPORARY ROCK SILT CHECKS TYPE - A AT
DRAINAGE OUTLETS.

NOTE:
UTILIZE FABRIC INSERT INLET PROTECTION IN LIEU OF
TYPE C INLET PROTECTION WHERE WATER MIGHT POND
ON ROADWAY USED BY PUBLIC TRAFFIC.

NAD 83/NA 2011

MATCH TO SHEET 10 - L - STA. 197+00.00

END PROJECT W-5701B
-L- POT STA. 199+00.00

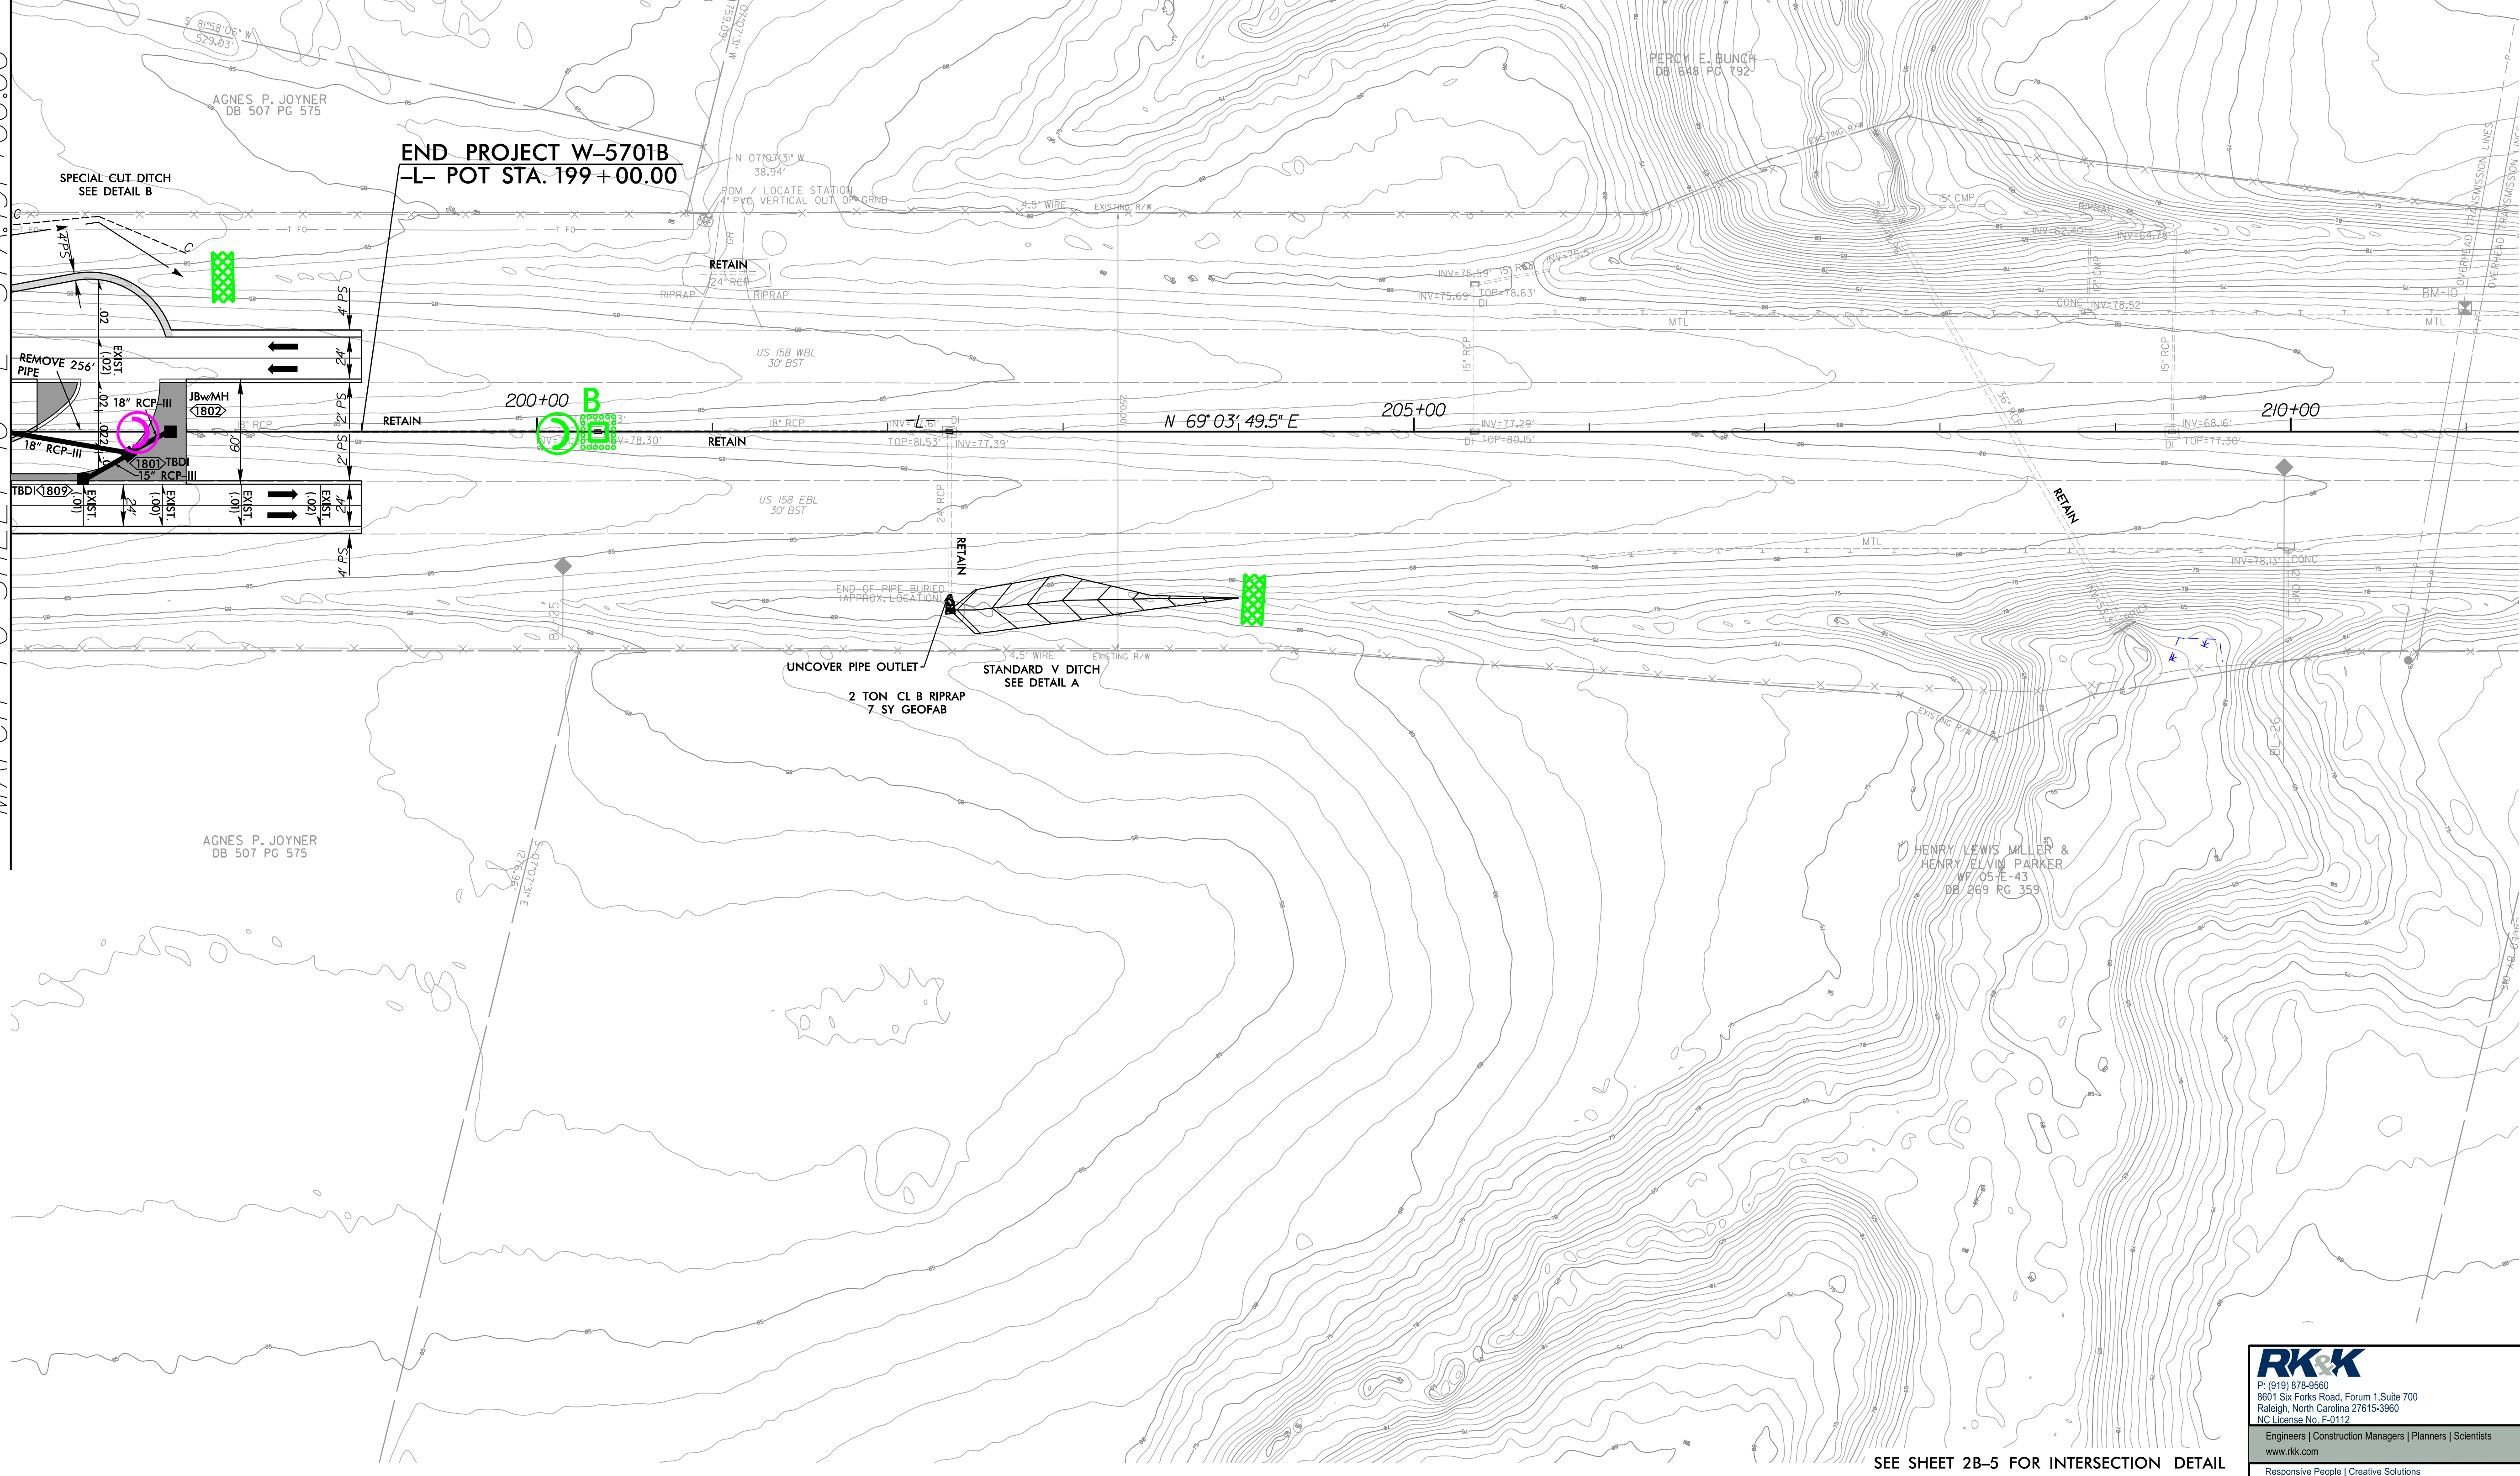

AGNES P. JOYNER
DB 507 PG 575

HENRY LEWIS MILLER &
HENRY ELVIN PARKER
WF 05-E-43
DB 269 PG 359

RK&K
P: (919) 878-9560
8601 Six Forks Road, Forum 1, Suite 700
Raleigh, North Carolina 27615-3960
NC License No. F-0112
Engineers | Construction Managers | Planners | Scientists
www.rk.com
Responsive People | Creative Solutions

SEE SHEET 2B-5 FOR INTERSECTION DETAIL

5/14/99

\\paulres\CADD\5701B\W5701B-Hyd-EC-psh-11.dgn