


**NOTE:**

FOR STEEL DIAPHRAGM DETAILS, SEE "INTERMEDIATE STEEL DIAPHRAGMS FOR TYPE IV PRESTRESSED CONCRETE GIRDERS" SHEET.

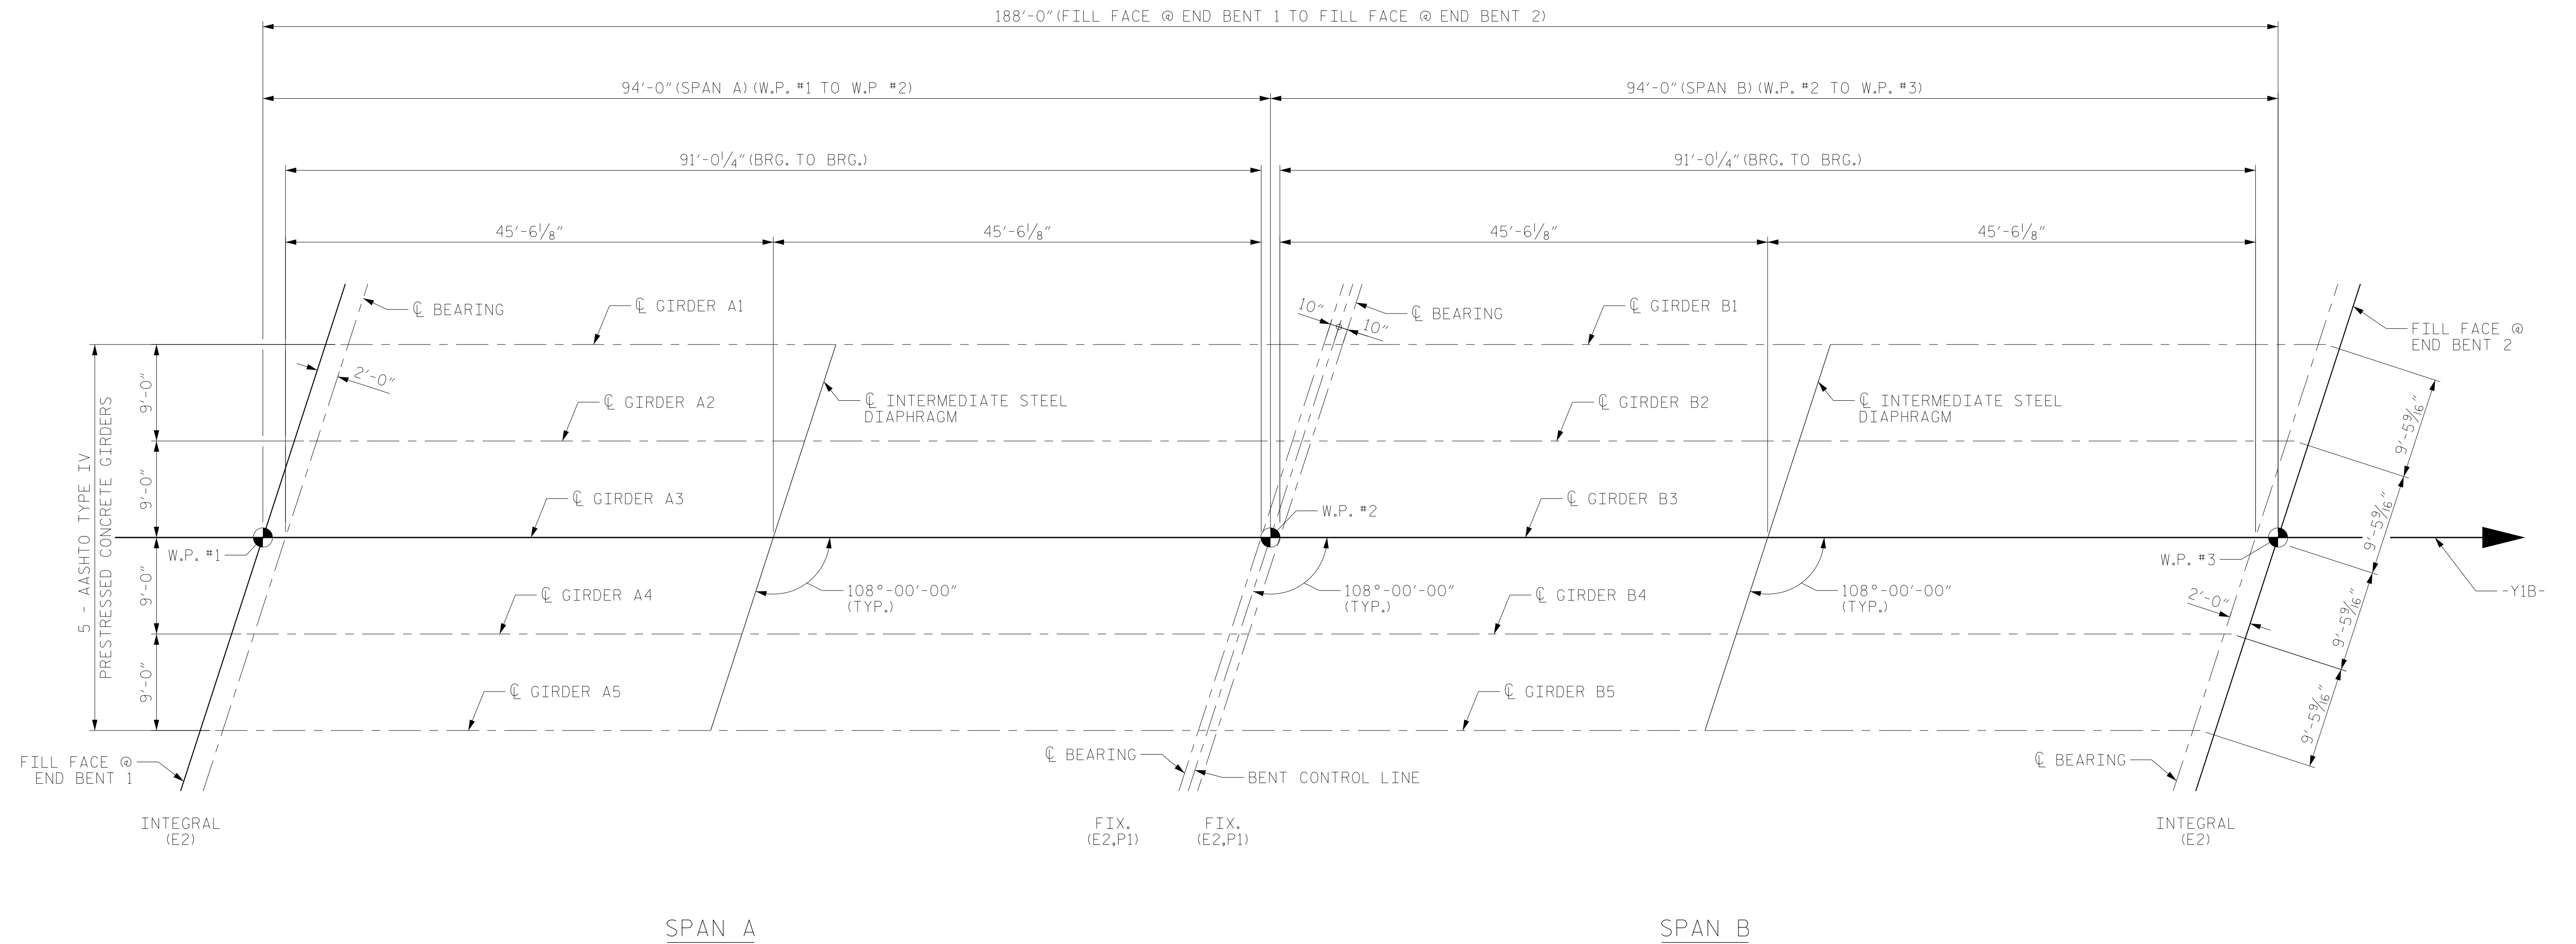

**FRAMING PLAN**

PROJECT NO. R-5751  
ROBESON COUNTY  
 STATION: 37+99.89 -Y1B-

DRAWN BY : TWL DATE : 10/2021  
 CHECKED BY : MRA DATE : 10/2021  
 DESIGN ENGINEER OF RECORD: MKO DATE : 10/2022

10/25/2022  
 X:\P\1030036026.R-5751 US 74.NC 72.NC.130 Final Design\Design\Structures\CAD\Final Plans\401.019.R5751.SMU.FP.S-10.770535.dgn  
 Acostom

DOCUMENT NOT CONSIDERED  
 FINAL UNLESS ALL  
 SIGNATURES COMPLETED

**RS&H**  
 RS&H Architects-Engineers-Planners, Inc.  
 8521 Six Forks Road, Suite 400  
 Raleigh, NC 27615  
 919-926-4100 FAX 919-846-9080  
 www.rsandh.com  
 North Carolina License No. 50737-F-0403-C-08

STATE OF NORTH CAROLINA DEPARTMENT OF TRANSPORTATION RALEIGH						SHEET NO.
SUPERSTRUCTURE FRAMING PLAN						S-10
REVISIONS						TOTAL SHEETS
NO.	BY:	DATE:	NO.	BY:	DATE:	28
1			3			
2			4			