



7/27/99

Place Matting for Erosion Control
on Slope as Work Allows.
Sta. 21+60 to Sta. 22+00 -LDET- RT

NOTE:
UTILIZE FABRIC INSERT INLET PROTECTION DEVICES IN LIEU OF
ROCK INLET SEDIMENT TRAPS, TYPE-C AS DIRECTED TO AVOID
IMPOUNDMENT OF RUNOFF IN ROADWAY OPEN TO TRAFFIC.

PROJECT REFERENCE NO. B-5869	SHEET NO. EC-06/CONST 2B-1
RW SHEET NO.	
ROADWAY DESIGN ENGINEER	HYDRAULICS ENGINEER

DETOUR
EROSION CONTROL FOR
CONSTRUCTION SHEET 2B-1

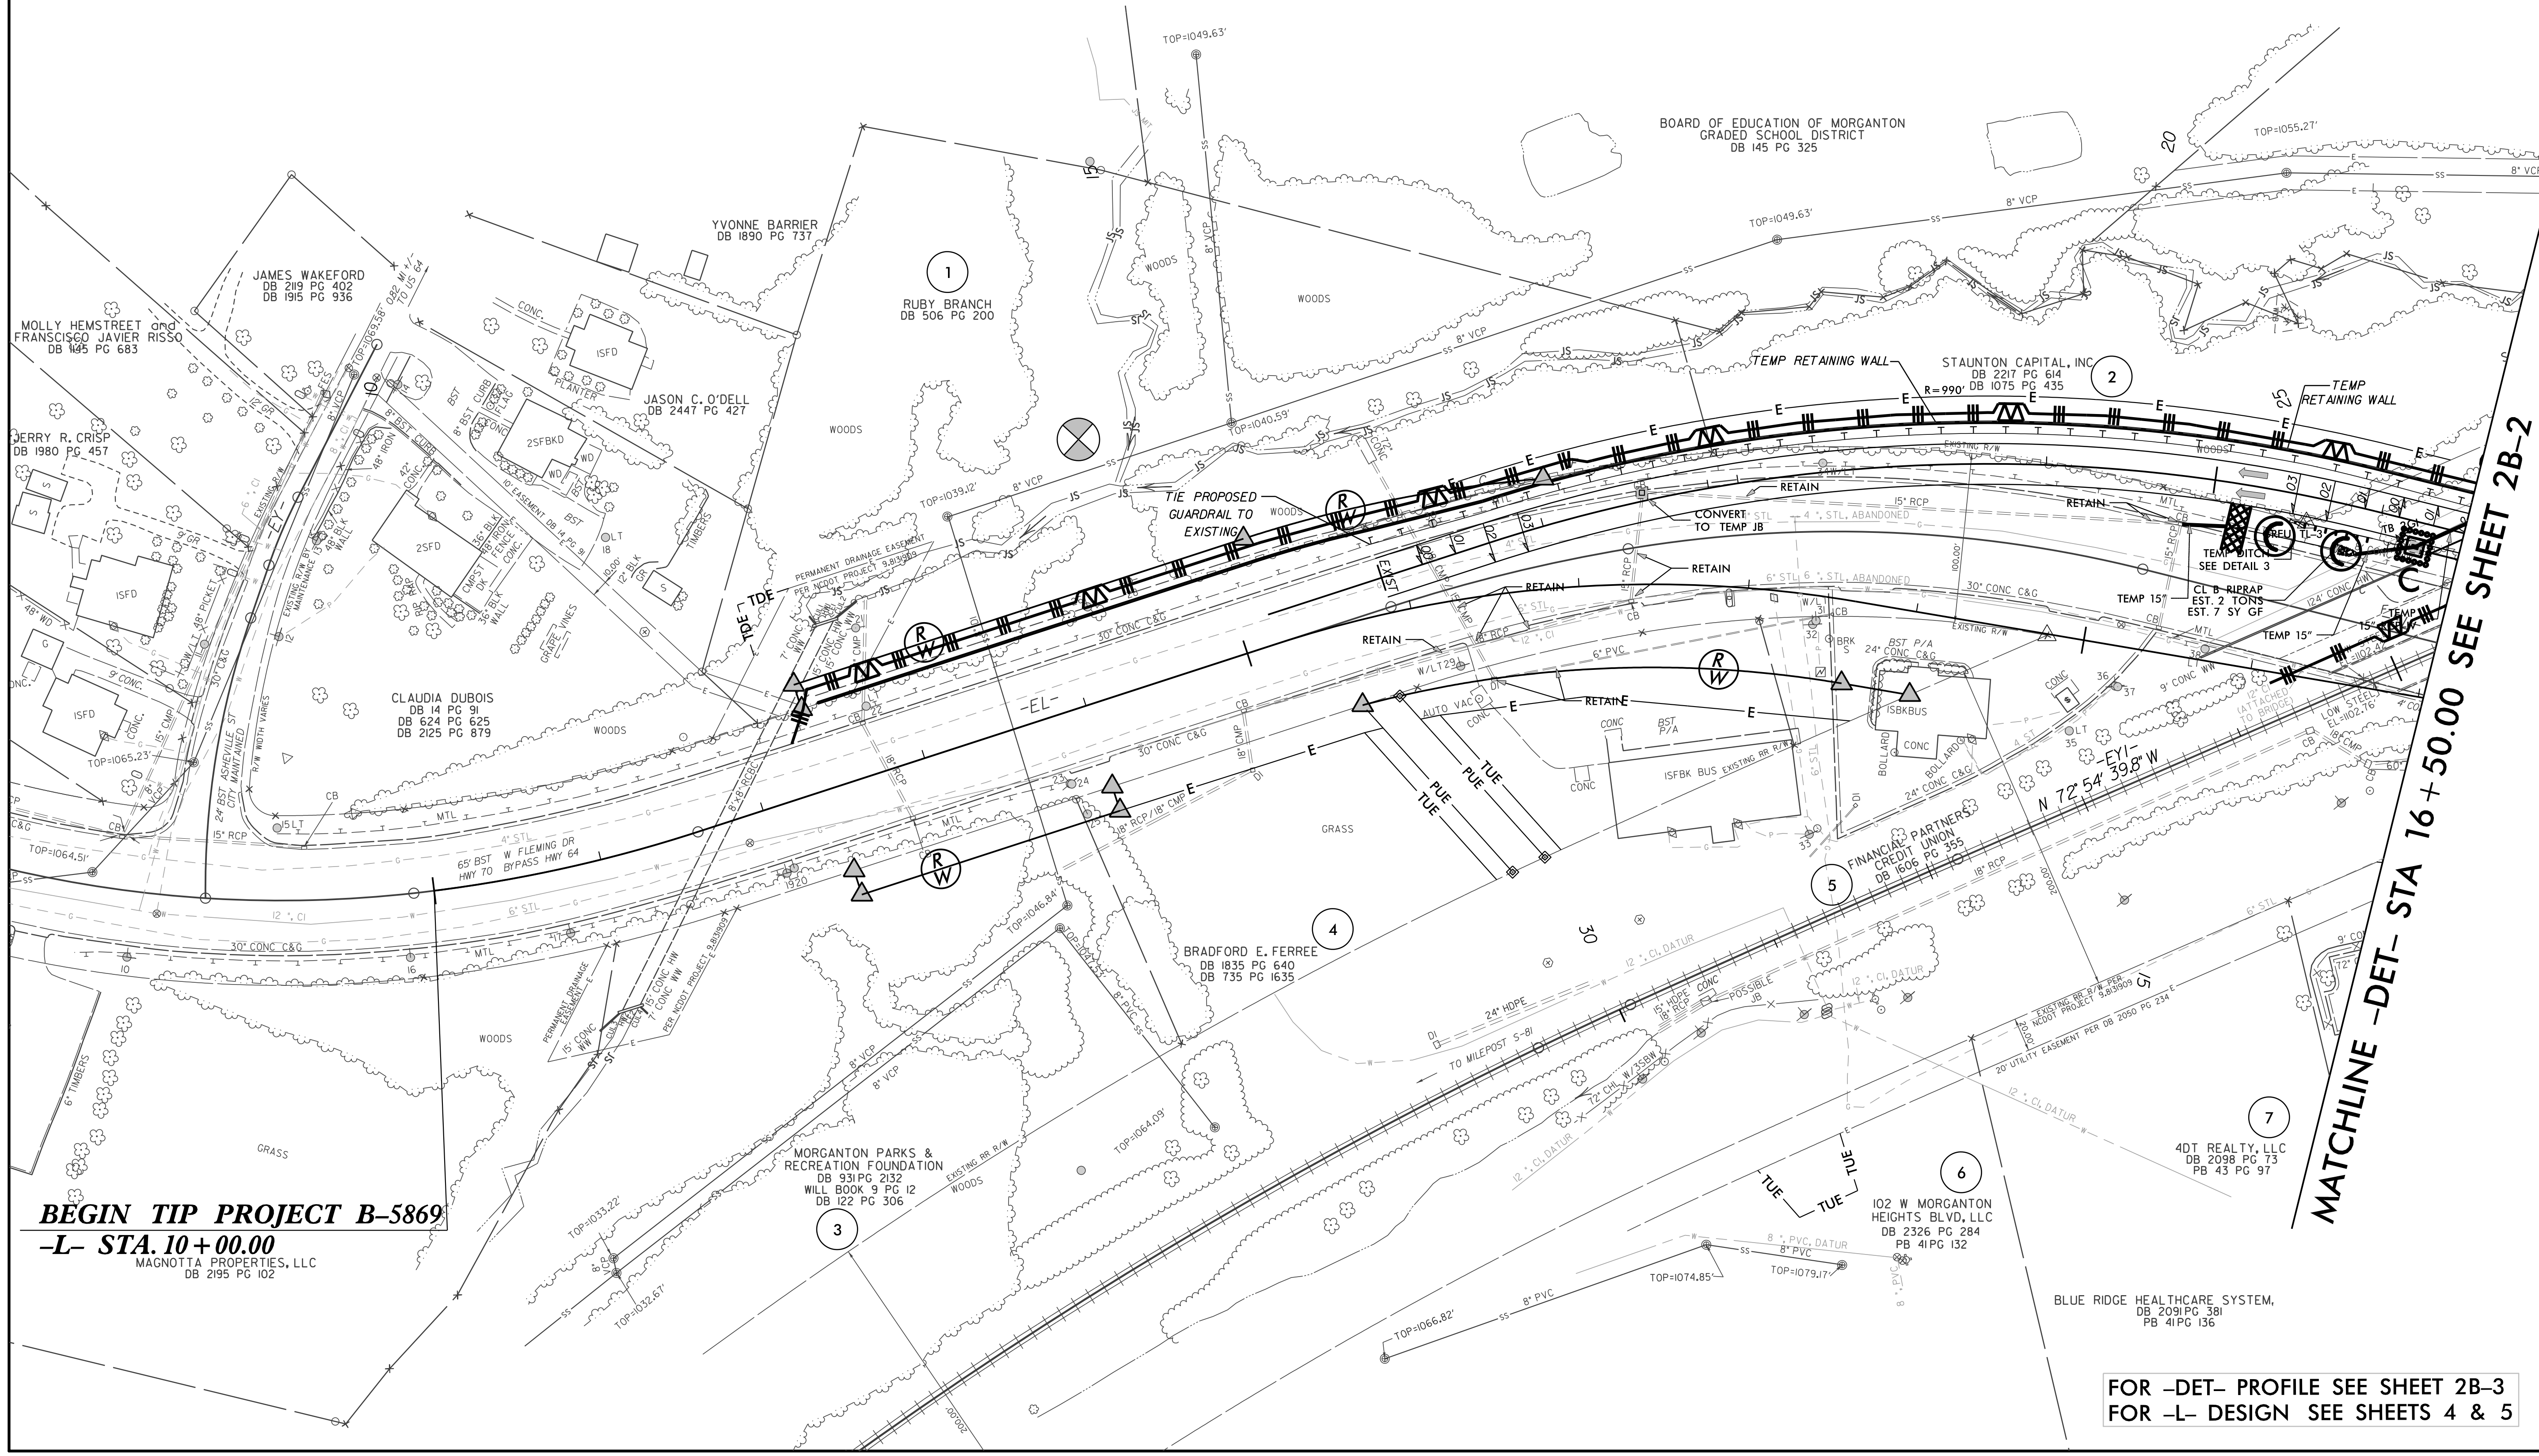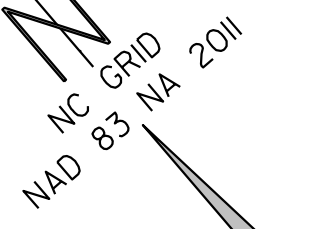

BEGIN TIP PROJECT B-5869
-L- STA. 10+00.00
MAGNOTTA PROPERTIES, LLC
DB 2195 PG 102

MATCHLINE -DET- STA 16+50.00 SEE SHEET 2B-2

FOR -DET- PROFILE SEE SHEET 2B-3
FOR -L- DESIGN SEE SHEETS 4 & 5

BLUE RIDGE HEALTHCARE SYSTEM,
DB 2091 PG 381
PB 41 PG 136

102 W MORGANTON
HEIGHTS BLVD, LLC
DB 2326 PG 284
PB 41 PG 132

40T REALTY, LLC
DB 2098 PG 73
PB 43 PG 97

FINANCIAL PARTNERS
UNION CREDIT
DB 1608 PG 355

BRADFORD E. FERREE
DB 1835 PG 640
DB 735 PG 1635

CLAUDIA DUBOIS
DB 14 PG 91
DB 624 PG 625
DB 2125 PG 879

MOLLY HEMSTREET and
FRANCISCO JAVIER RISSO
DB 1495 PG 683

JAMES WAKEFORD
DB 2119 PG 402
DB 1915 PG 936

YVONNE BARRIER
DB 1890 PG 737

RUBY BRANCH
DB 506 PG 200

JASON C. O'DELL
DB 2447 PG 427

STAUNTON CAPITAL, INC
DB 2217 PG 614
DB 1075 PG 435

BOARD OF EDUCATION OF MORGANTON
GRADED SCHOOL DISTRICT
DB 145 PG 325

MORGANTON PARKS &
RECREATION FOUNDATION
DB 931 PG 2132
WILL BOOK 9 PG 12
DB 122 PG 306