


NOTES:
FOR NOTES AND QUANTITIES, SEE SHEET 1 OF 2.

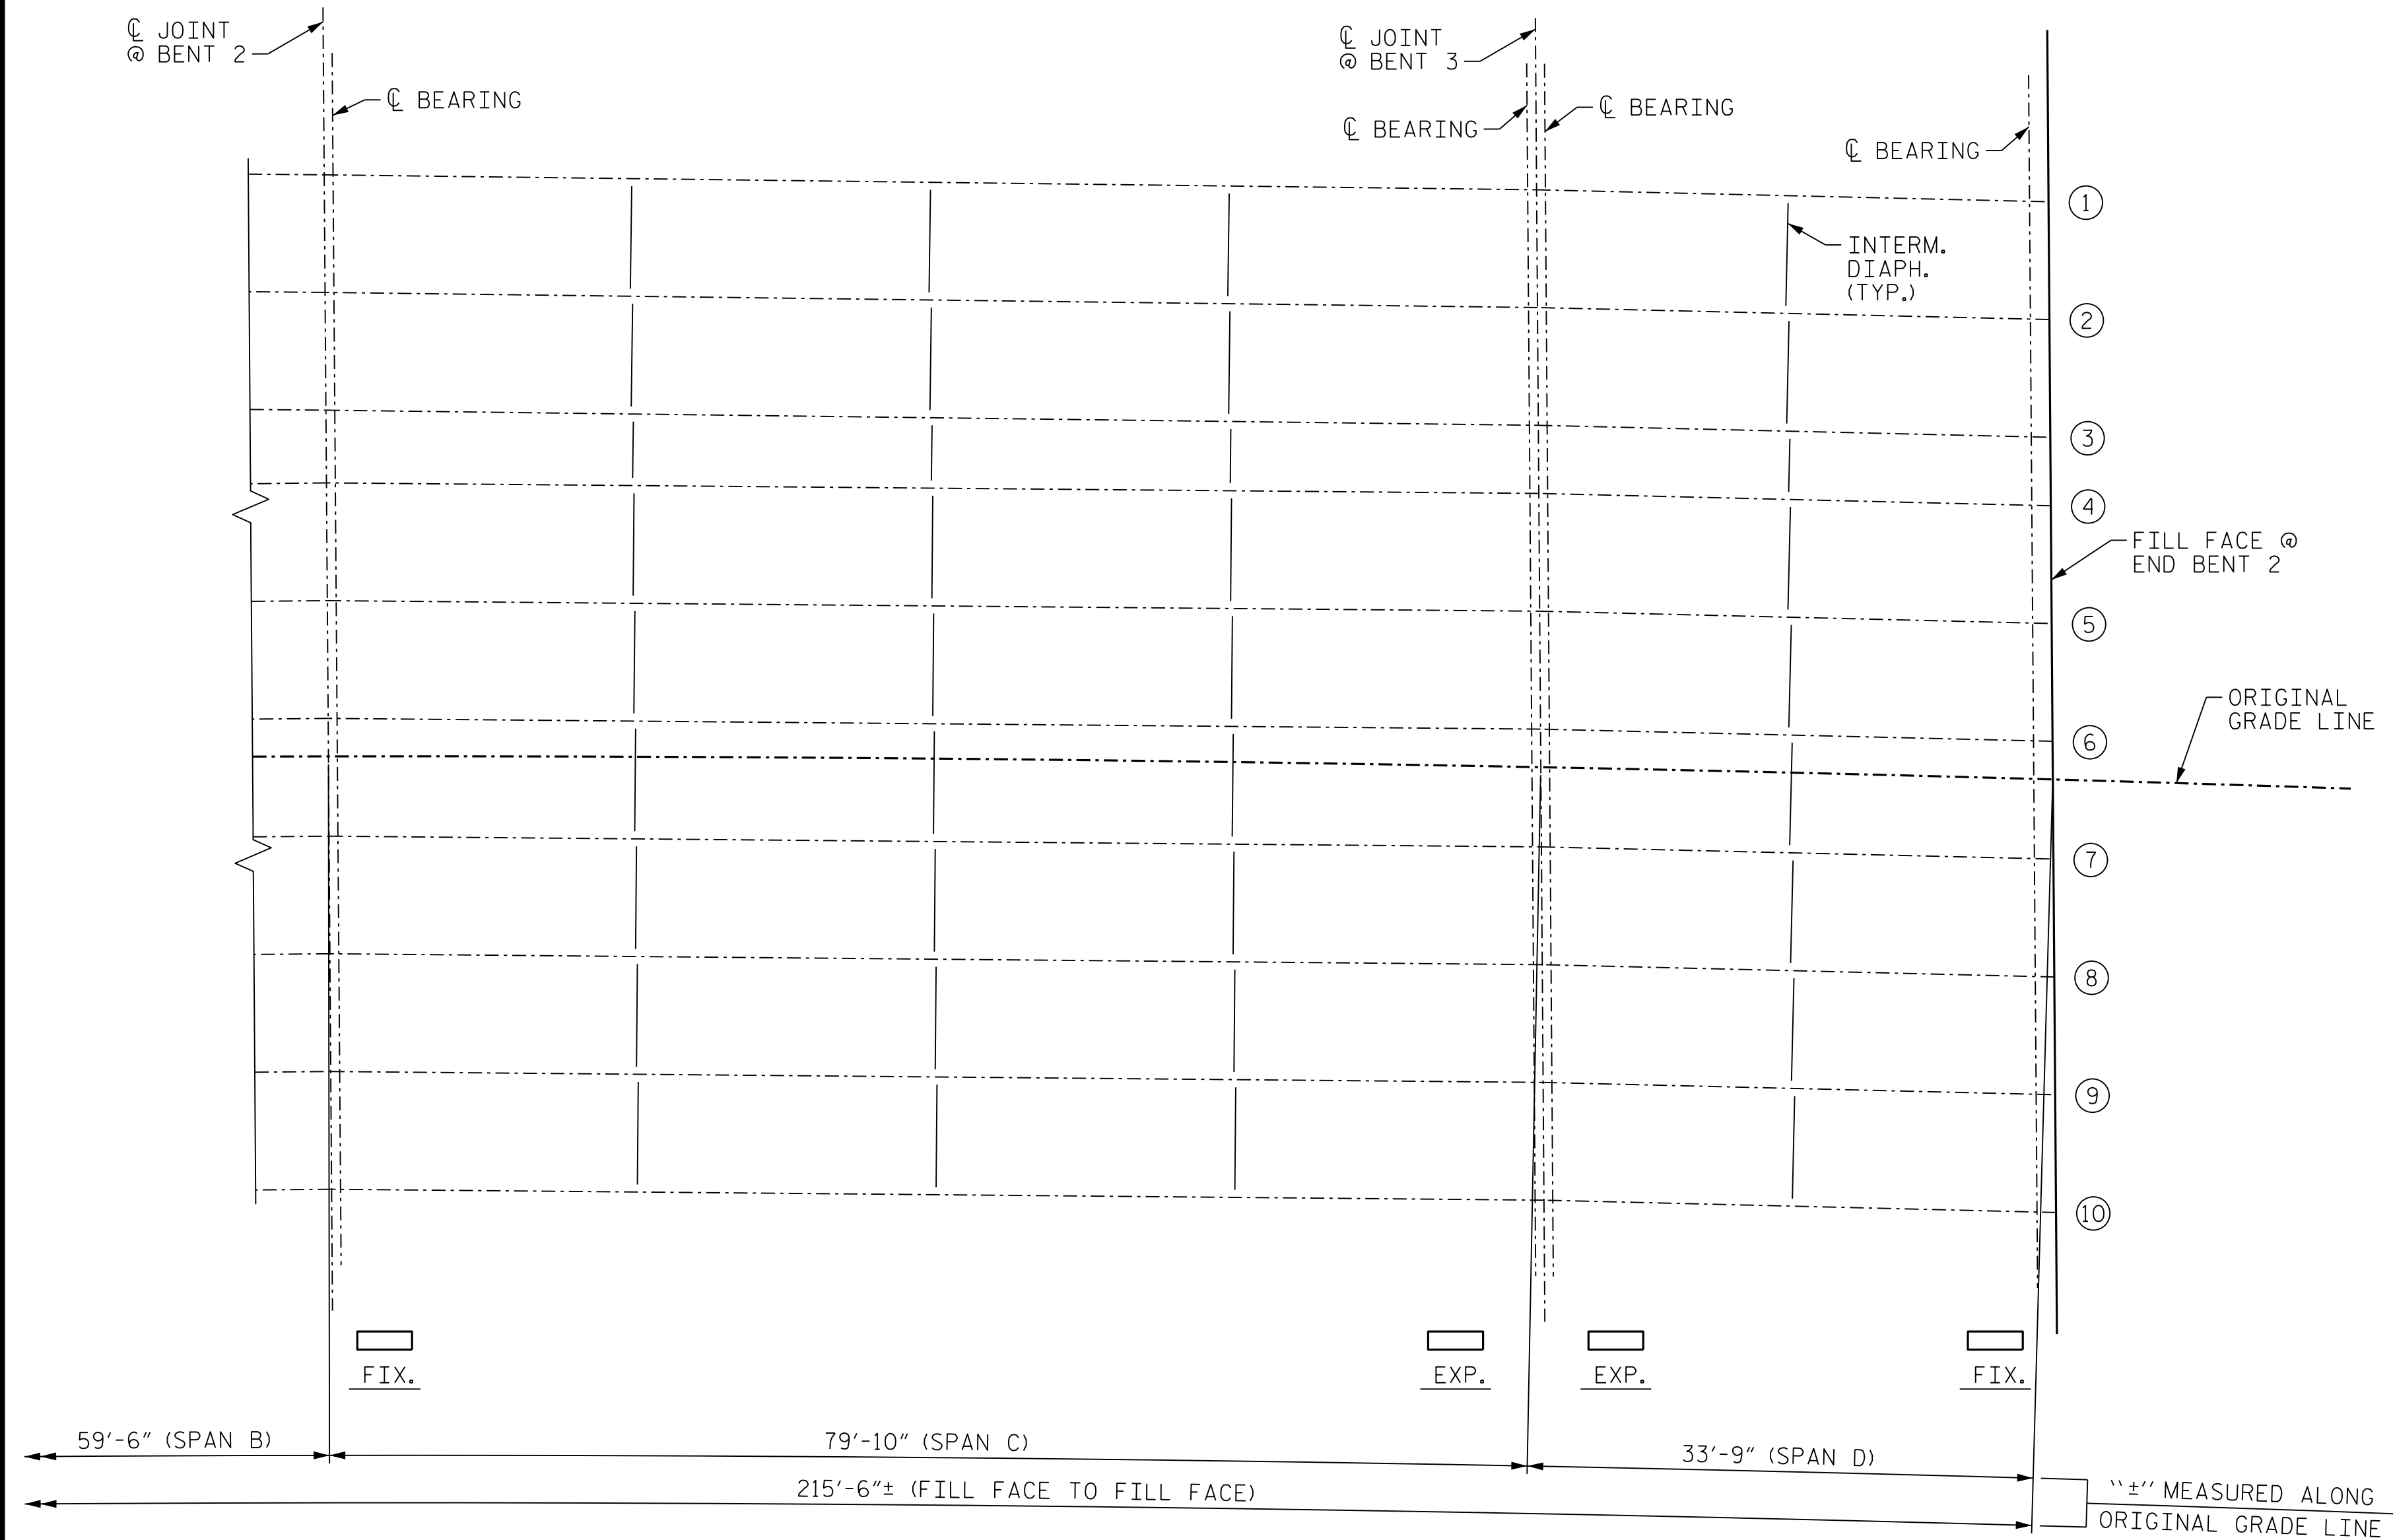


FRAMING PLAN - SPANS C & D

ANTICIPATED BEAM REPAIR LOCATIONS								
SPAN	BEAM	LOCATION	DETAIL TYPE	DIM. "A"	DIM. "B"	DIM. "C"	DIM. "D"	DIM. "E"
-	-	-	-	-	-	-	-	-

KEY	
⊕	BEAM NUMBER
Ⓜ	WEB PLATING REPAIR
Ⓢ	STIFFENER REPAIR
ⓕ	BOTTOM FLANGE PLATING REPAIR
ⓐ	INTERMEDIATE BEAM PLATING REPAIR
Ⓟ	BEAM END REPAIR
Ⓜ	BOLTED WEB PLATE REPAIR
Ⓚ	STEEL BEARING KEEPER ANGLE ASSEMBLY

PROJECT NO. I-6052
MECKLENBURG COUNTY
 BRIDGE NO. 590339

SHEET 2 OF 2

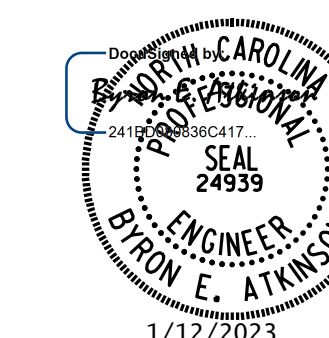

STATE OF NORTH CAROLINA
 DEPARTMENT OF TRANSPORTATION
 RALEIGH
 SUPERSTRUCTURE
 BEAM REPAIR
 LOCATIONS
 SPANS C & D

**DOCUMENT NOT CONSIDERED FINAL
 UNLESS ALL SIGNATURES COMPLETED**

MI ENGINEERING
 1011 SCHAUB DRIVE, SUITE 100
 RALEIGH, NC 27606
 (919) 851-6606
 FIRM PE NUMBER: P-0671

REVISIONS						SHEET NO.
NO.	BY:	DATE:	NO.	BY:	DATE:	
1			3			S6-6
2			4			TOTAL SHEETS 108

DRAWN BY : B.E. LANNING DATE : 10/2022
 CHECKED BY : B.E. ATKINSON DATE : 10/2022
 DESIGN ENGINEER OF RECORD : B.E. ATKINSON DATE : 10/2022

1/12/2023 9:19:08 AM User: blanning
 Filename: N:\NC Bridges\W21001.39-I-6052-101-Meck Co.Br. Preservation\Structures\406-011-I-6052-SMJ.FP2.590339.dgn