


PROJECT REFERENCE NO.	SHEET NO.
U-2729	EC-8/CONST.-8
RW SHEET NO.	
ROADWAY DESIGN ENGINEER	

THIS SHEET INCLUDED FOR -Y4- (U.S. 52) RESURFACING


8 A

CLEARING AND GRUBBING EROSION CONTROL FOR CONSTRUCTION SHEET 8A

NOTE: PERIMETER EROSION CONTROL MEASURES SHALL BE INSTALLED DURING CLEARING AND GRUBBING PHASE.

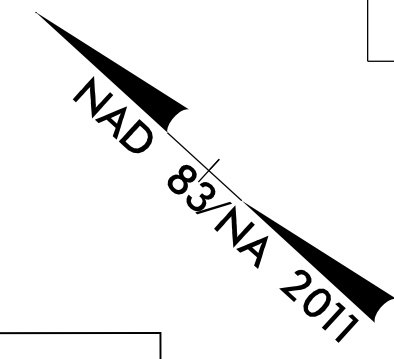

**Begin Resurfacing U-2729**  
**-Y4- Sta. 36+55.62**  
**Tie to TIP Project R-2247EB**  
**-Y68- Sta. 127+00.00**

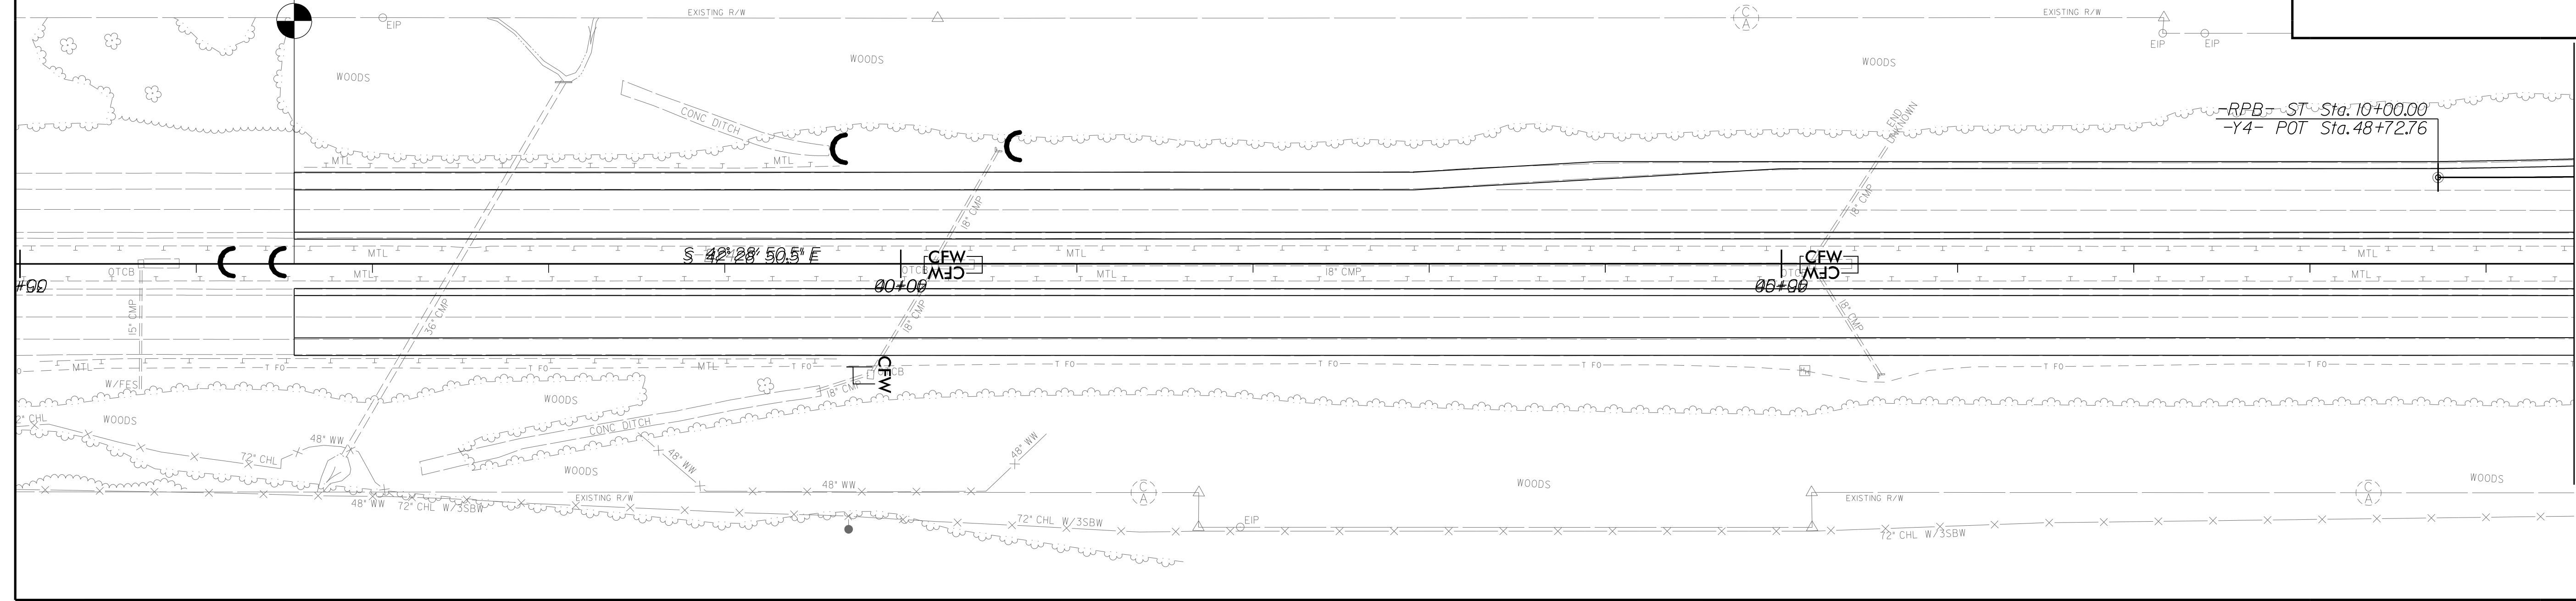


MATCHLINE SEE SHEET 9  
 -Y4- STA. 49+50.00

8 B

CLEARING AND GRUBBING EROSION CONTROL FOR CONSTRUCTION SHEET 8B


NOTE: PERIMETER EROSION CONTROL MEASURES SHALL BE INSTALLED DURING CLEARING AND GRUBBING PHASE.

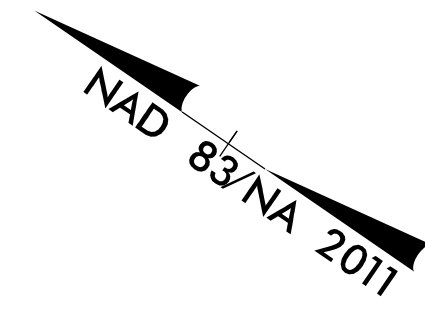

MATCHLINE SEE SHEET 5  
 -Y4- STA. 69+00.00

-Y4- POT Sta. 72+00.46

**End Resurfacing U-2729**  
**-Y4- Sta. 72+00.00**

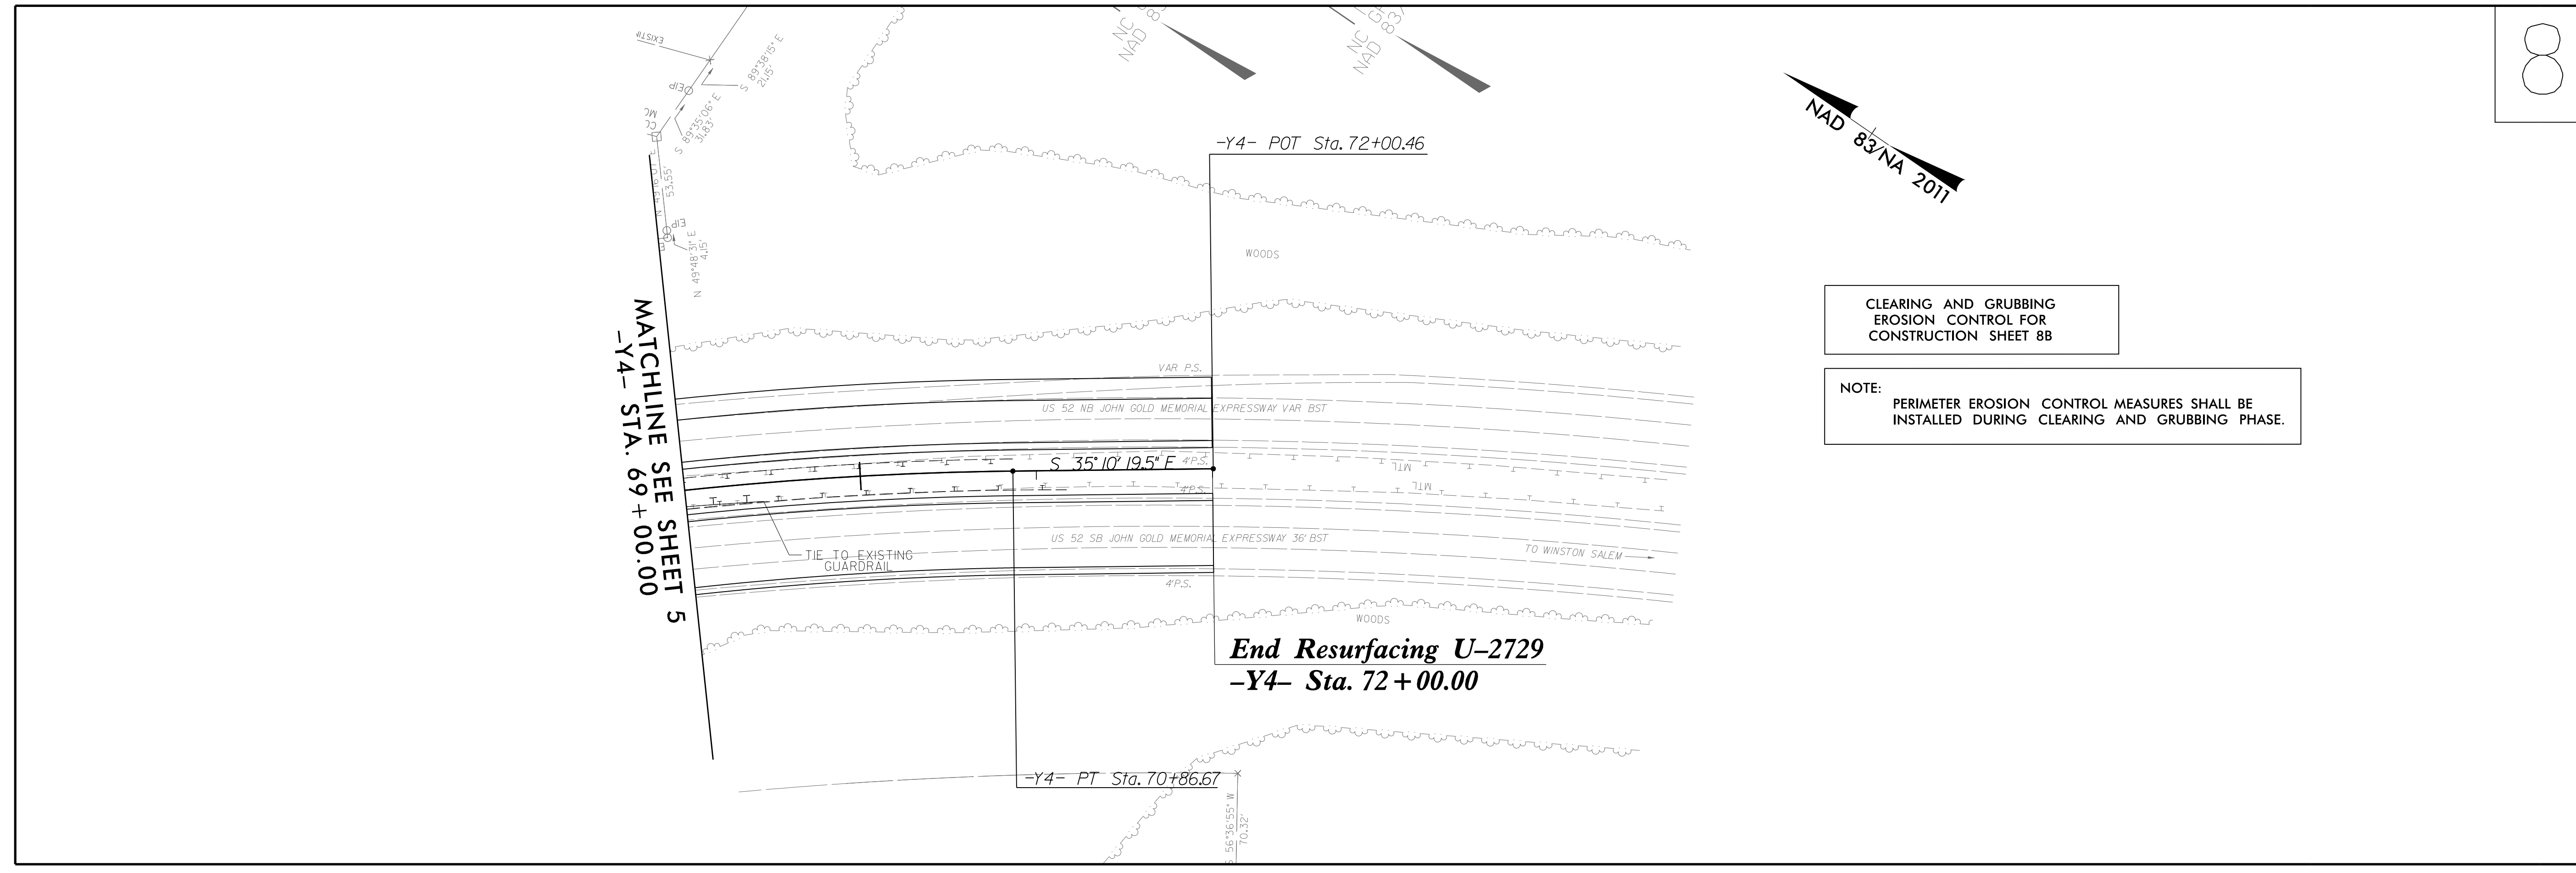

8/17/99

5/5/2023 EC\_PSH.CG.dgn  
 12:46:34 PM