


EROSION CONTROL PLAN

PROJECT REFERENCE NO. B-5893	SHEET NO. EC-4/CONST.4
RW SHEET NO.	
ROADWAY DESIGN ENGINEER	HYDRAULICS ENGINEER

CLEARING AND GRUBBING
EROSION CONTROL FOR
CONSTRUCTION SHEET 4

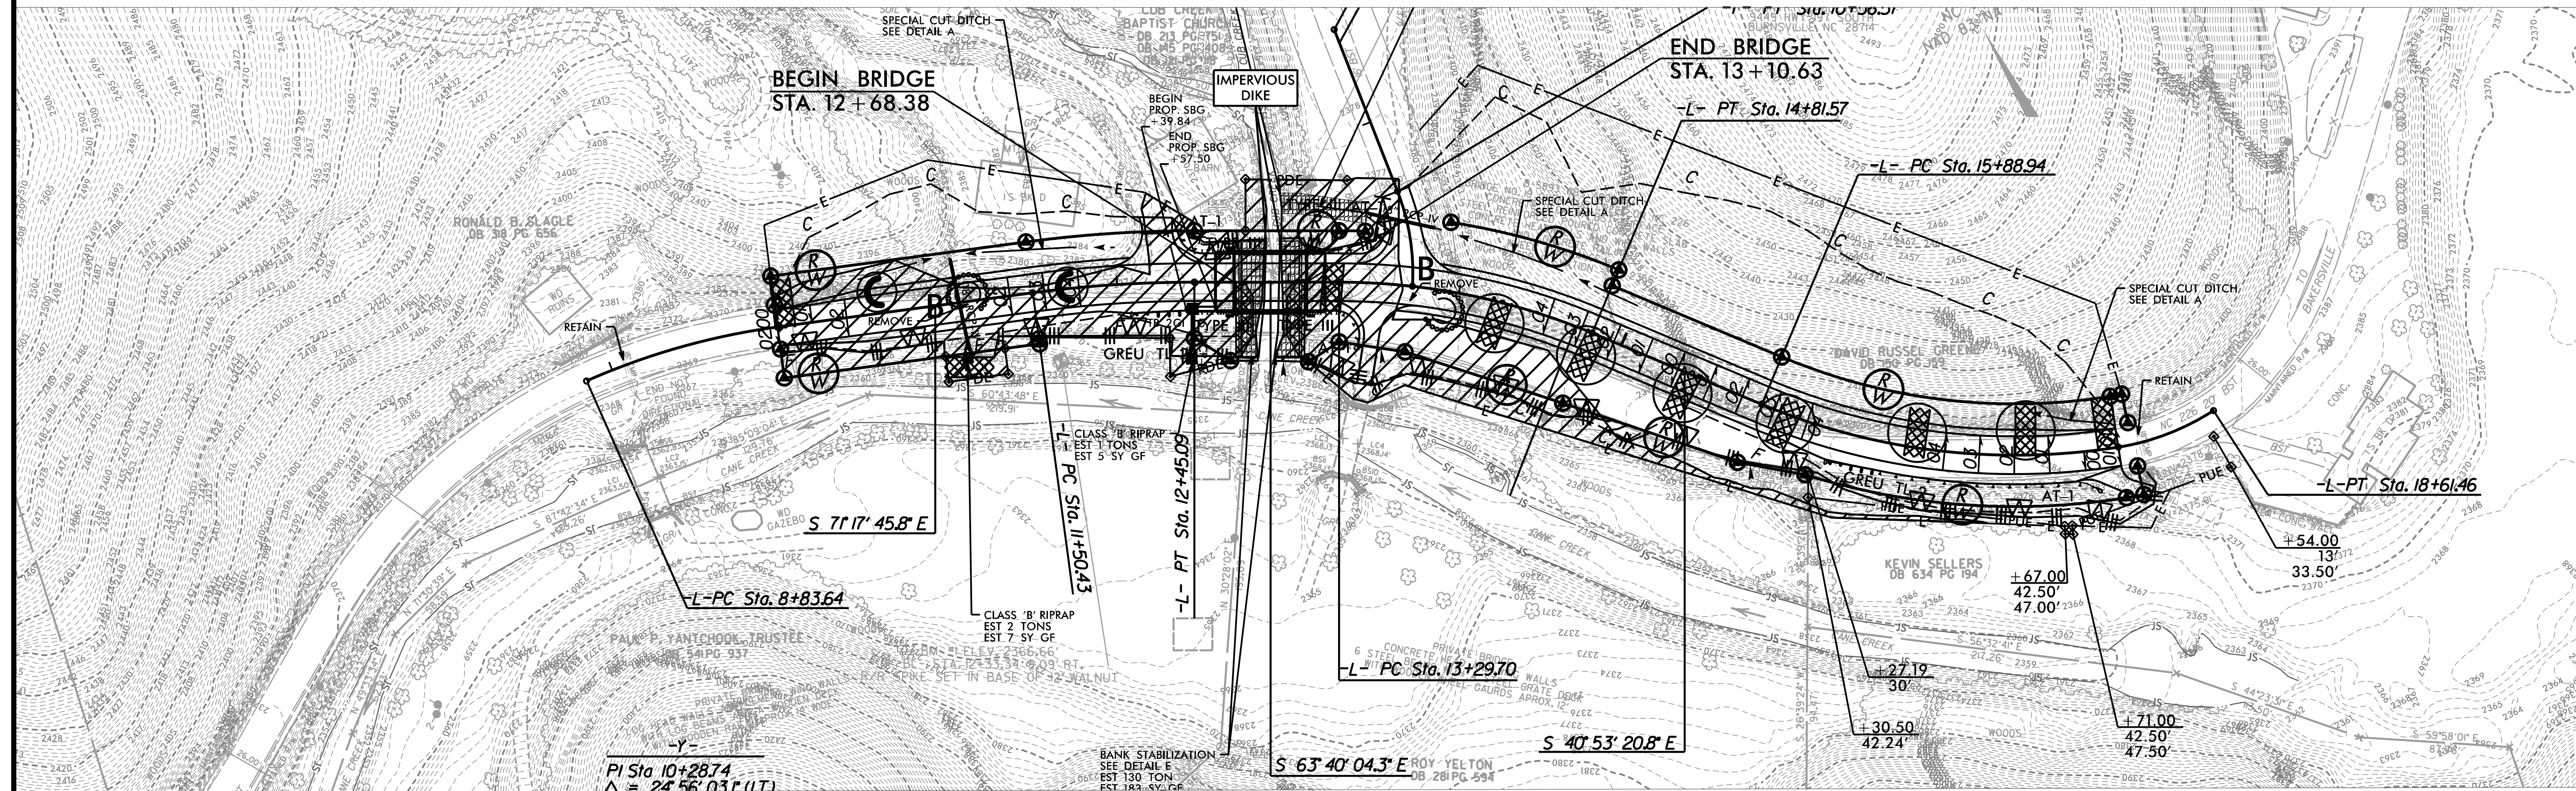

 ENVIRONMENTALLY SENSITIVE AREA
SEE PROJECT SPECIAL PROVISIONS

NOTE:
PLACE TEMPORARY ROCK SEDIMENT DAMS TYPE - B
AND TEMPORARY ROCK SILT CHECKS TYPE - A AT
DRAINAGE OUTLETS.

BRIDGE REMOVAL AND BRIDGE CONSTRUCTION SHALL BE PER
REQUIREMENTS IN THE NCDOT BEST MANAGEMENT PRACTICES
FOR CONSTRUCTION AND MAINTENANCE ACTIVITIES MANUAL

CONTRACTOR SHALL INSTALL AN ONSITE CONCRETE WASHOUT
STRUCTURE PER THE NCDOT DETAIL AND SPECIAL PROVISIONS.
ACTUAL LOCATION OF THE STRUCTURE SHALL BE DETERMINED
IN THE FIELD. CONCRETE WASHOUT STRUCTURE SHALL BE
MAINTAINED BY THE CONTRACTOR. ALL CONCRETE TRUCKS SHALL
USE THE CONCRETE WASHOUT STRUCTURE. NO WASHOUT OF
CONCRETE TRUCKS SHALL BE ALLOWED EXCEPT IN THE CONCRETE
WASHOUT STRUCTURE.