


8/17/99

PLAN FOR PROPOSED HIGHWAY EROSION CONTROL

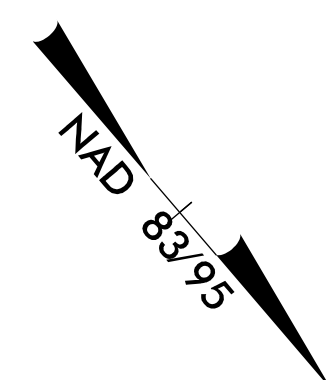



PROJECT REFERENCE NO. 44983	SHEET NO. SW-8
RW SHEET NO.	
ROADWAY DESIGN ENGINEER	HYDRAULICS ENGINEER

DOCUMENT NOT CONSIDERED FINAL UNLESS ALL SIGNATURES COMPLETED

TGS ENGINEERS
 804-C N. LAFAYETTE ST
 SHELBY, NC 28150
 PH: (704) 476-0003
 CORP. LICENSE NO.: C-0275

CLEARING & GRUBBING PHASE

FINAL PHASE

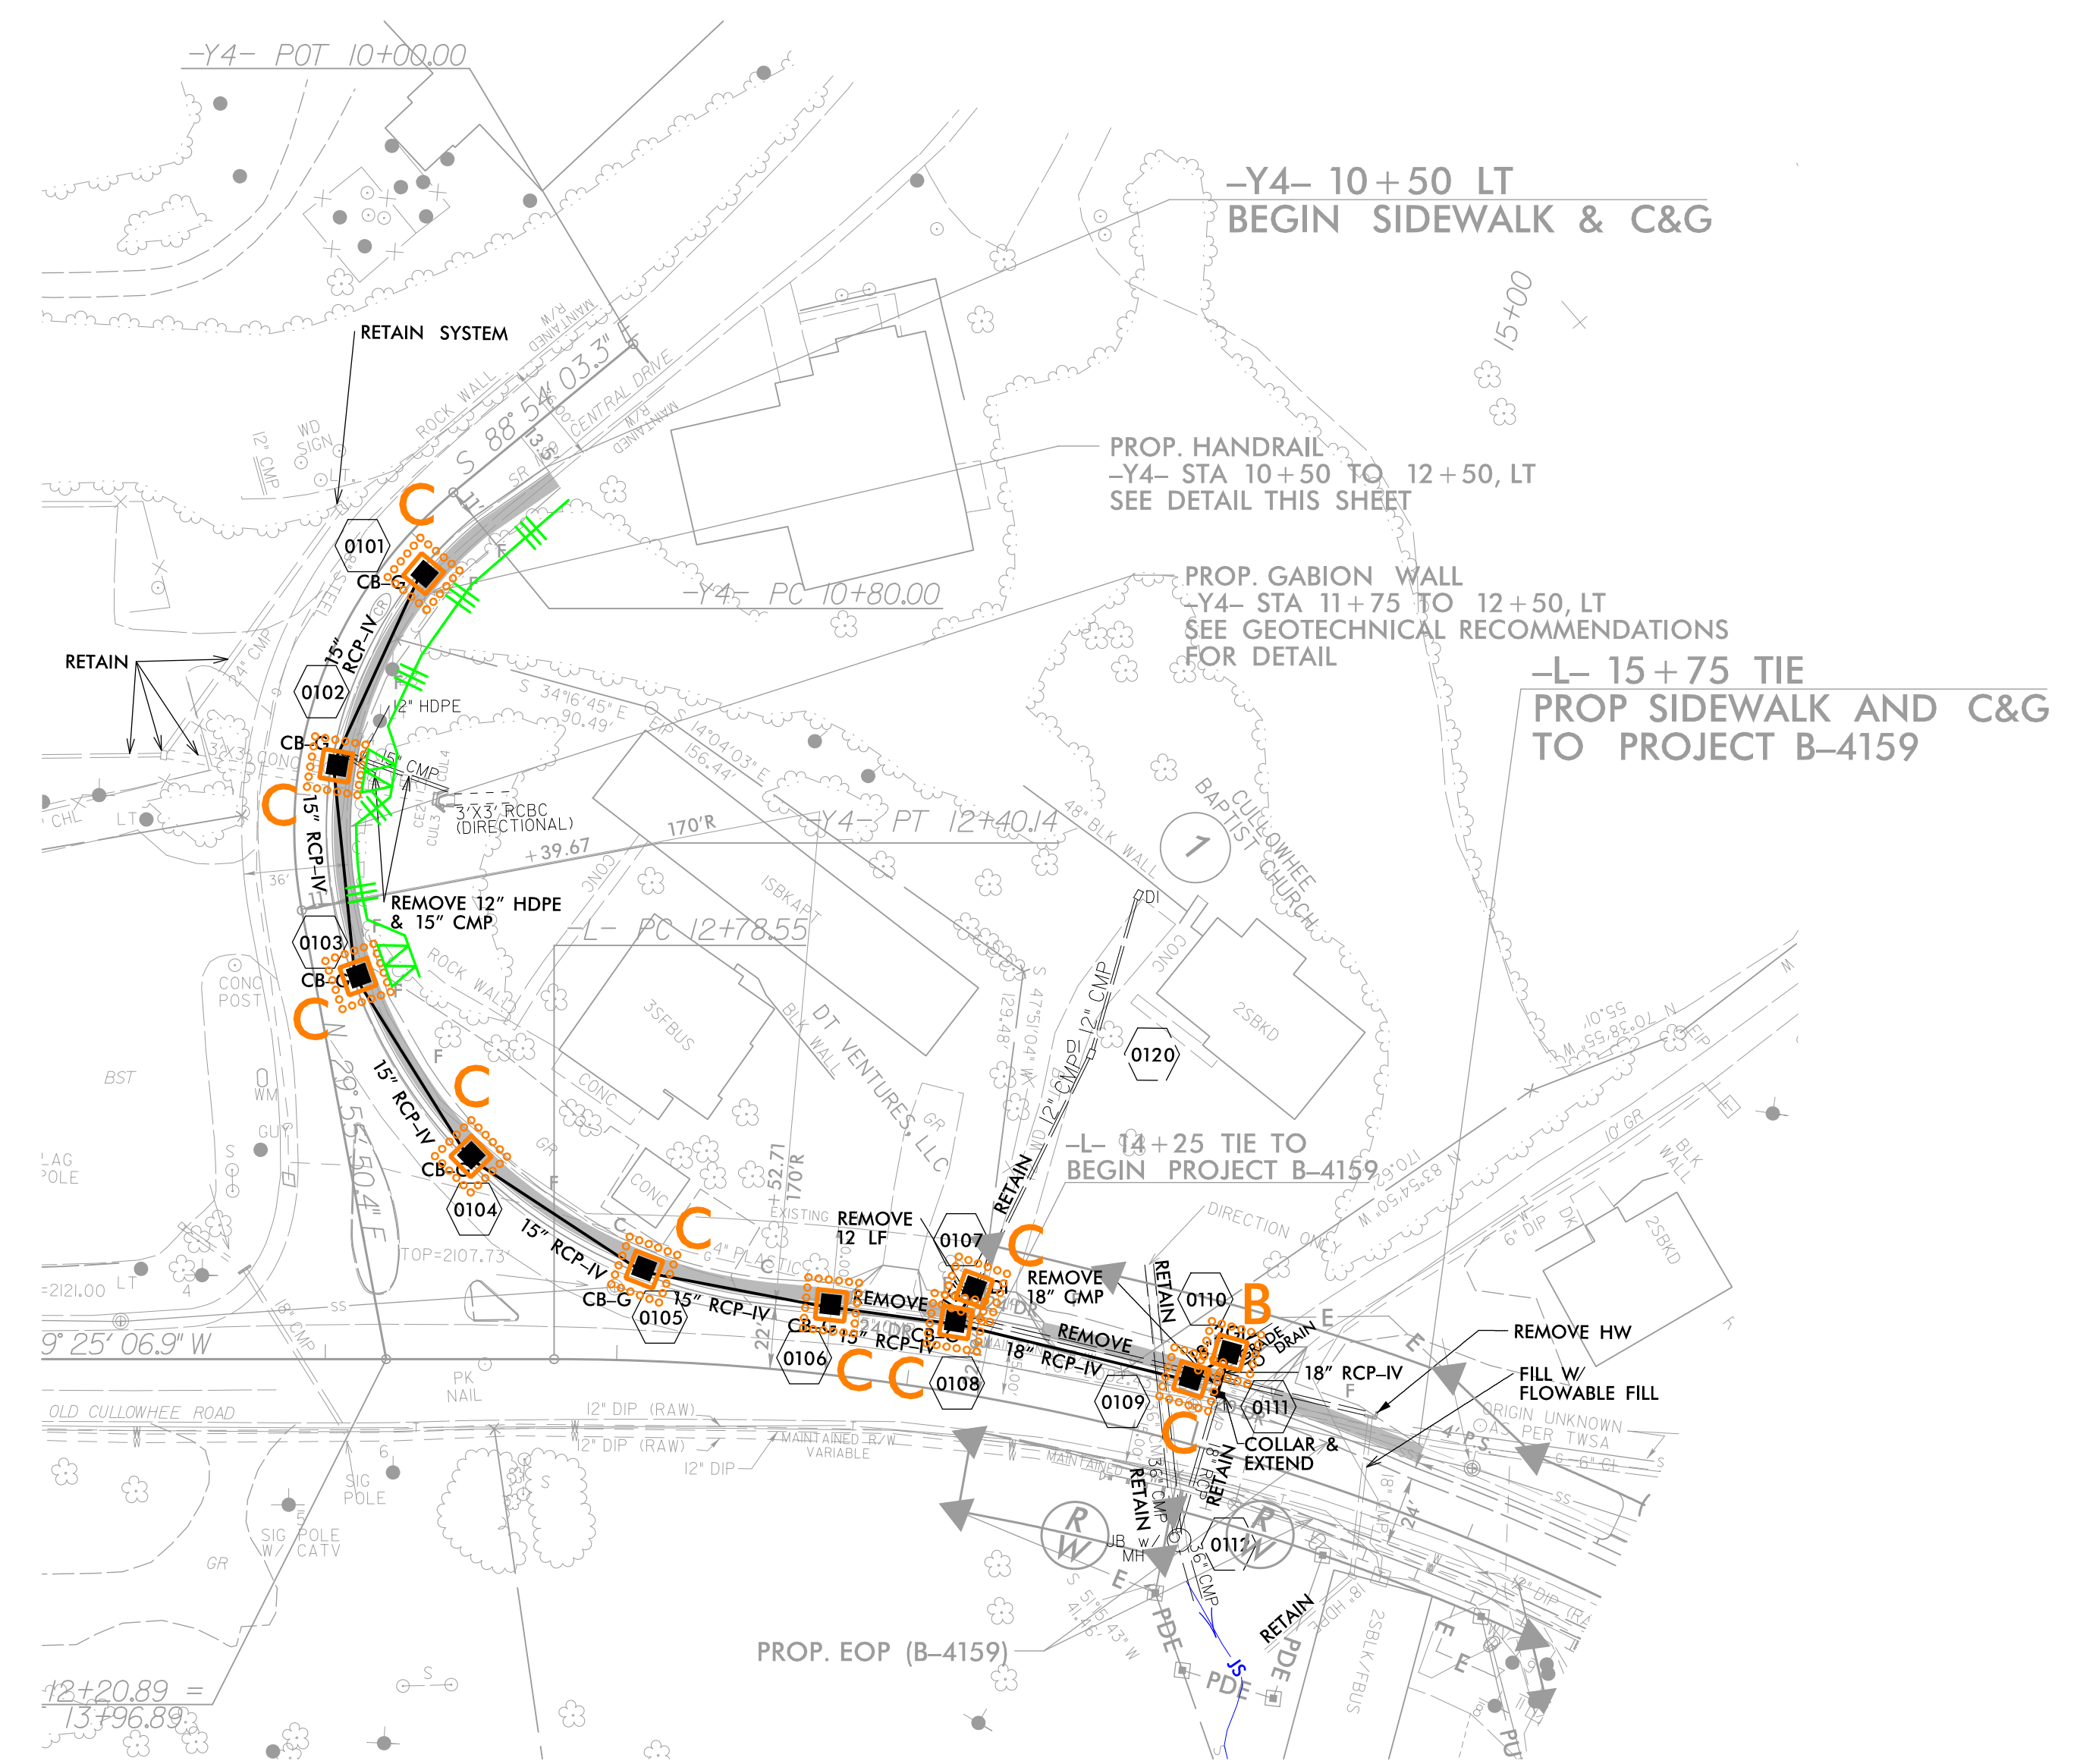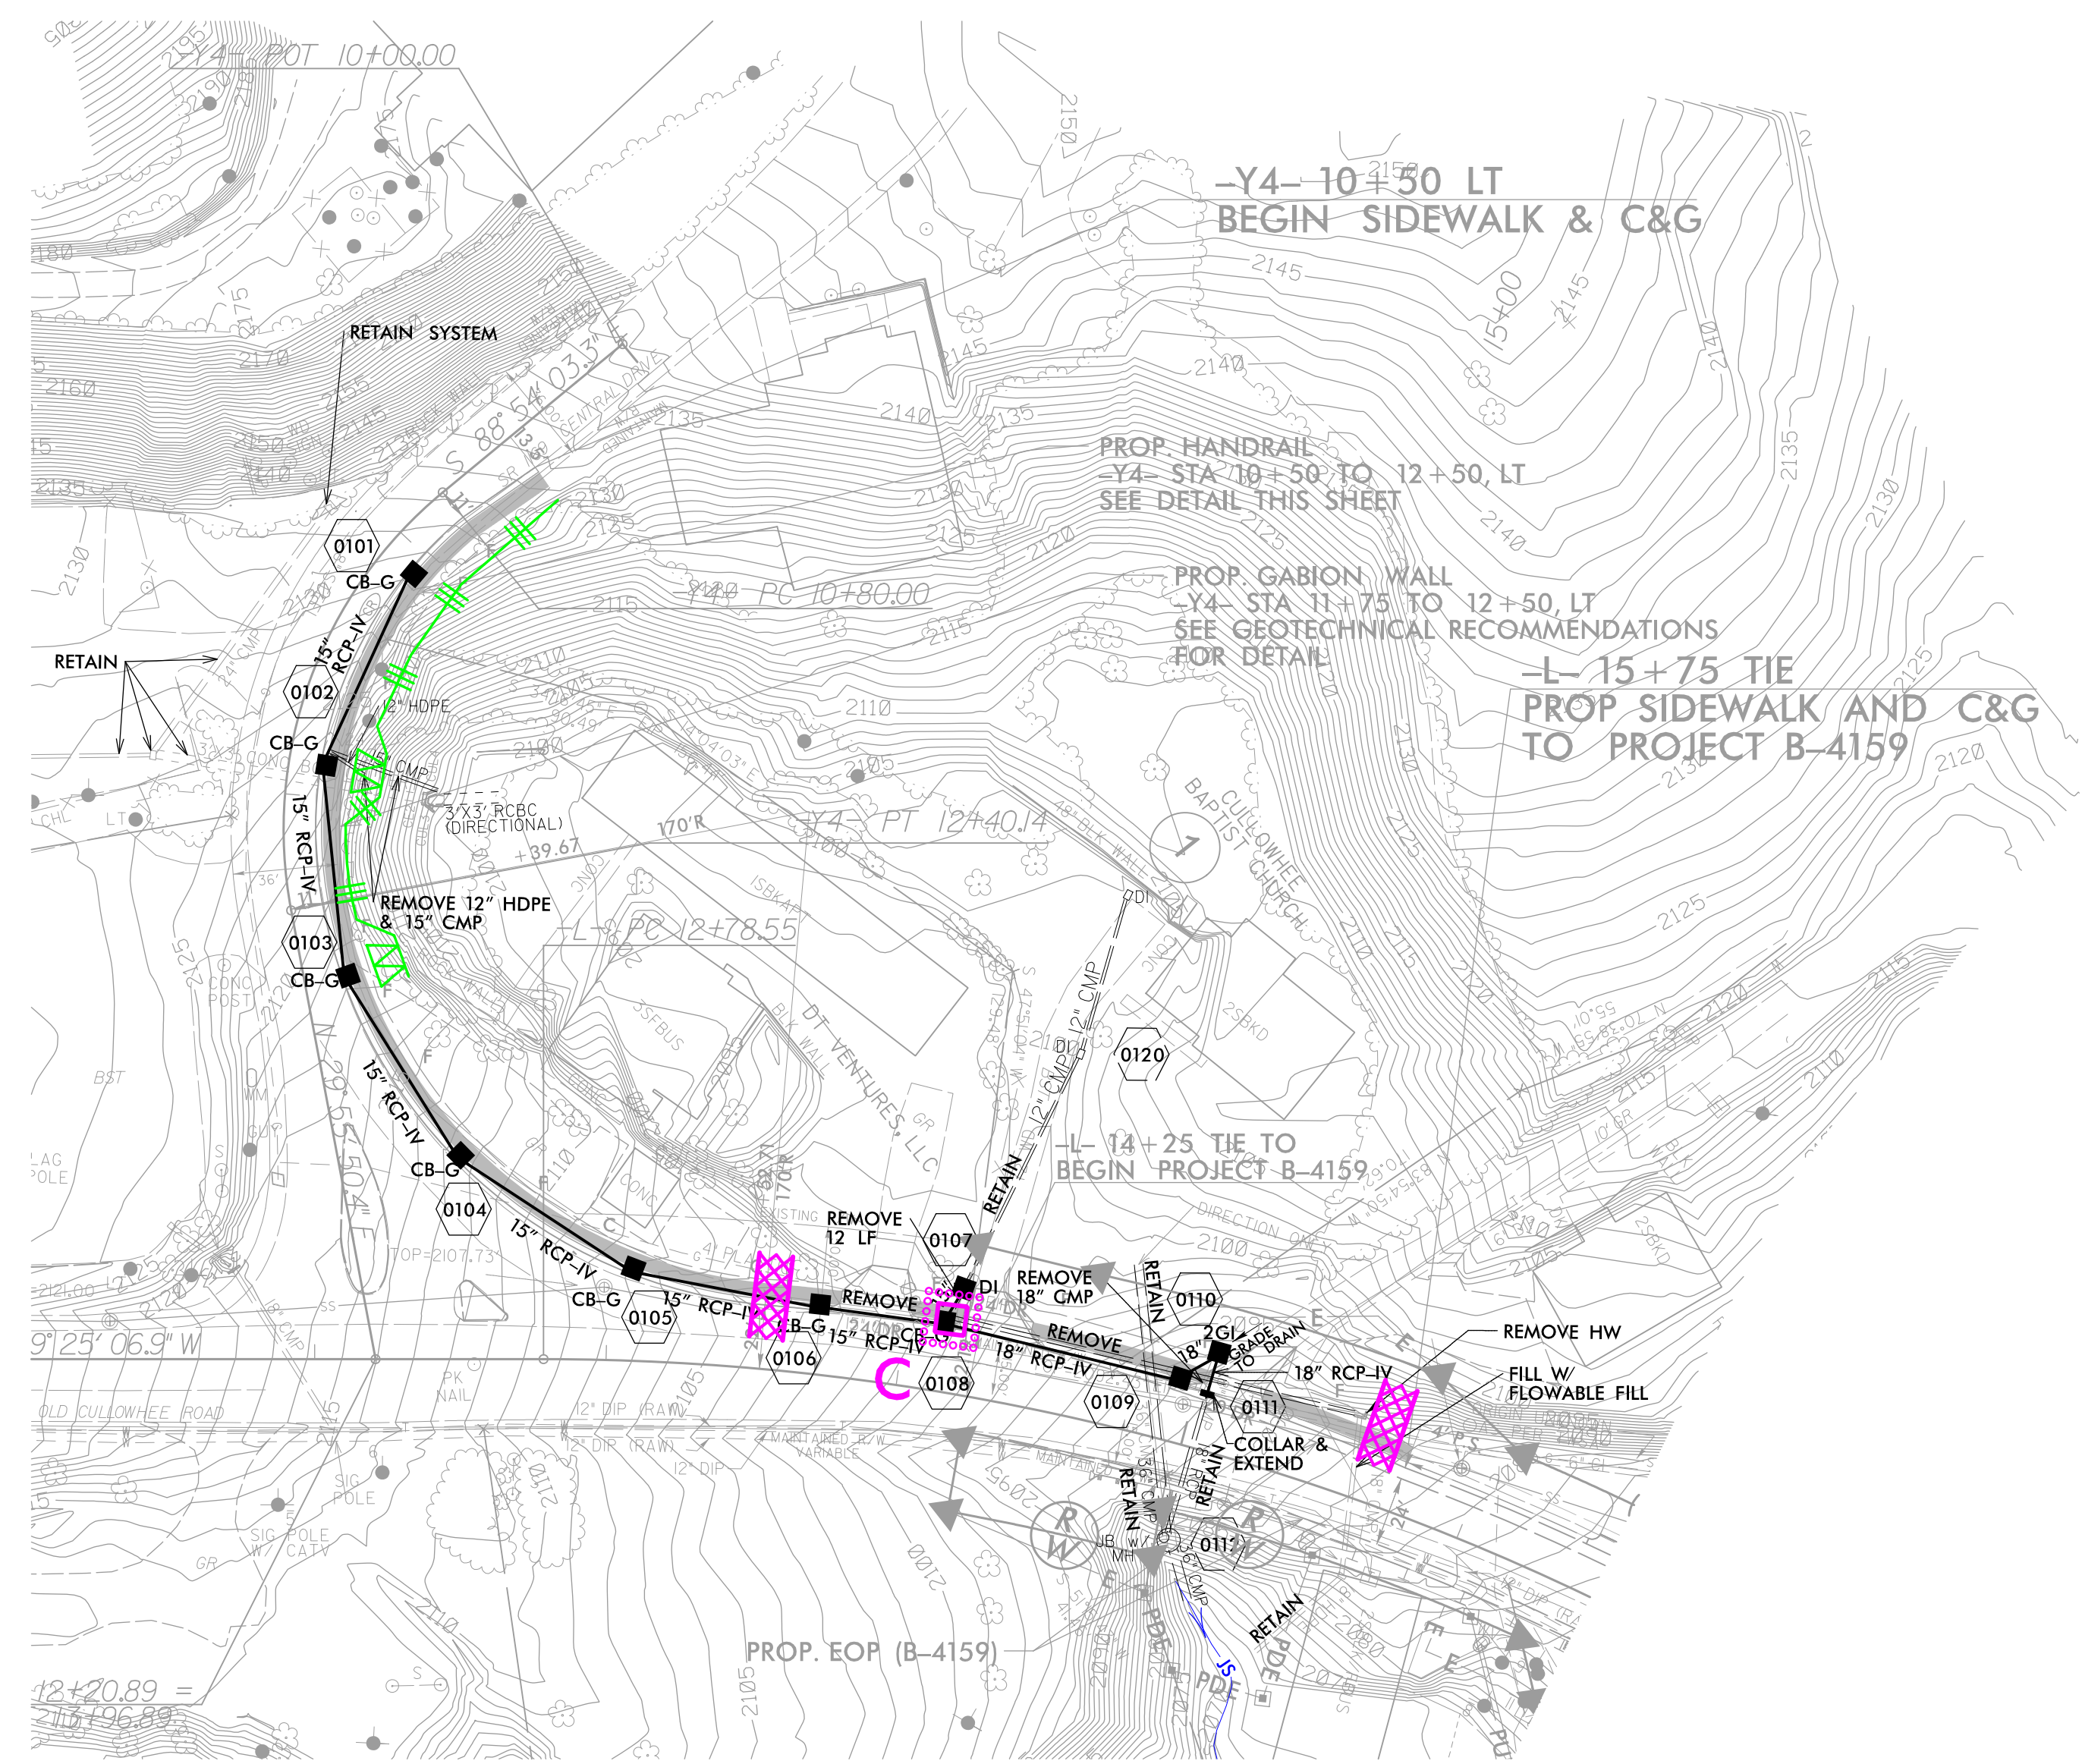

REVISIONS

EROSION CONTROL FOR CONSTRUCTION SHEET C-1

NOTE:
 PLACE TEMPORARY ROCK SEDIMENT DAMS TYPE - B AND TEMPORARY ROCK SILT CHECKS TYPE - A AT DRAINAGE OUTLETS.

12+20.89 = 2105.96
 13+96.89 = 2105.96