

5/14/99

NOTE:
PLACE TEMPORARY ROCK SEDIMENT DAMS TYPE - B
AND TEMPORARY ROCK SILT CHECKS TYPE - A AT
DRAINAGE OUTLETS.

CLEARING AND GRUBBING
EROSION CONTROL FOR
CONSTRUCTION SHEET 4


Kimley » Horn

421 FAYETTEVILLE STREET, SUITE 600
RALEIGH, NC 27601

RIGHT-OF-WAY REV.
CONST. REV.

PROJECT REFERENCE NO. R-5930A	SHEET NO. EC-4/CONST.4
R-5930 RW SHEET NO.	HYDRAULICS ENGINEER
ROADWAY DESIGN ENGINEER	

REVISIONS

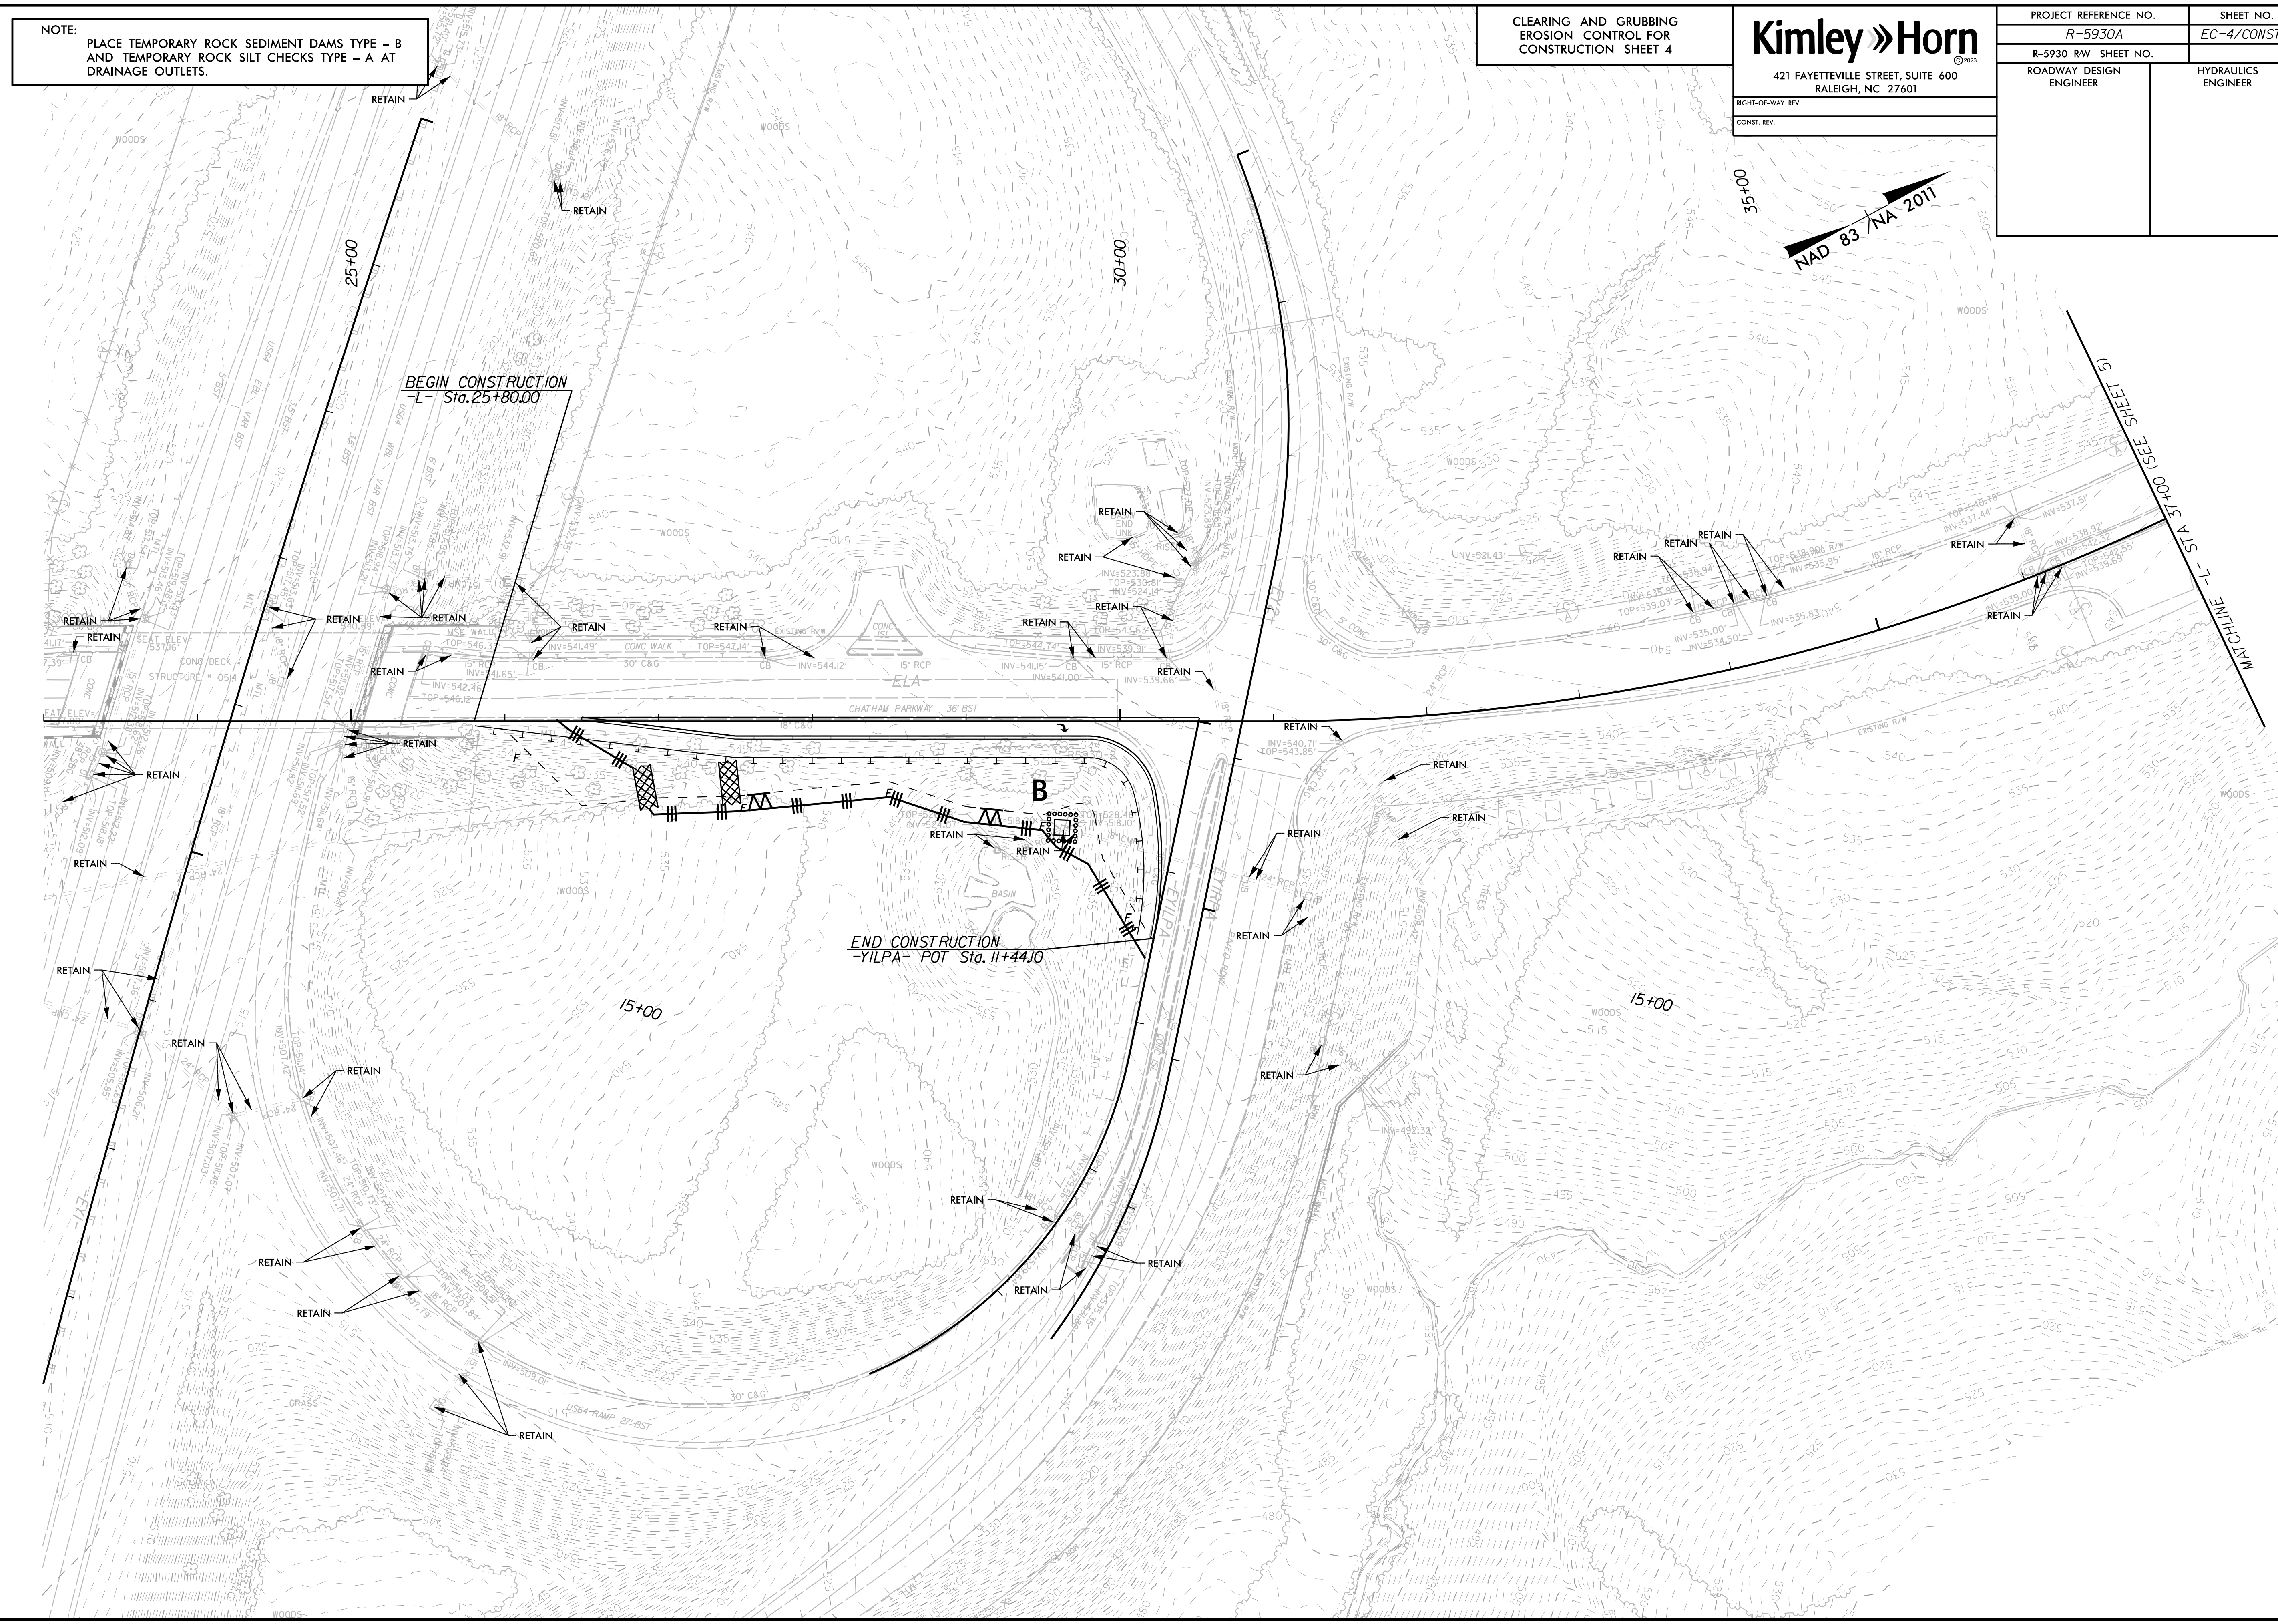

SEE SHEET 31 STA 31+00 (SEE SHEET 31)

END CONSTRUCTION
-YILPA- POT Sta. 11+44.10

BEGIN CONSTRUCTION
- Sta. 25+80.00

B

15+00

15+00

RETAIN

RETAIN

