

5/14/99

NOTE:
PLACE TEMPORARY ROCK SEDIMENT DAMS TYPE - B
AND TEMPORARY ROCK SILT CHECKS TYPE - A AT
DRAINAGE OUTLETS.


CLEARING AND GRUBBING
EROSION CONTROL FOR
CONSTRUCTION SHEET 5

Kimley » Horn

421 FAYETTEVILLE STREET, SUITE 600
RALEIGH, NC 27601

RIGHT-OF-WAY REV.
CONST. REV.


PROJECT REFERENCE NO. R-5930A	SHEET NO. EC-5/CONST.5
R-5930 RW SHEET NO.	HYDRAULICS ENGINEER
ROADWAY DESIGN ENGINEER	ENGINEER

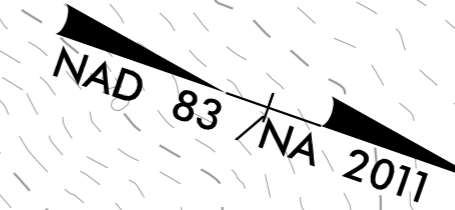

REVISIONS

MATCHLINE -L- STA 37+00 (SEE SHEET 4)

MATCHLINE -L- STA 50+50 (SEE SHEET 6)

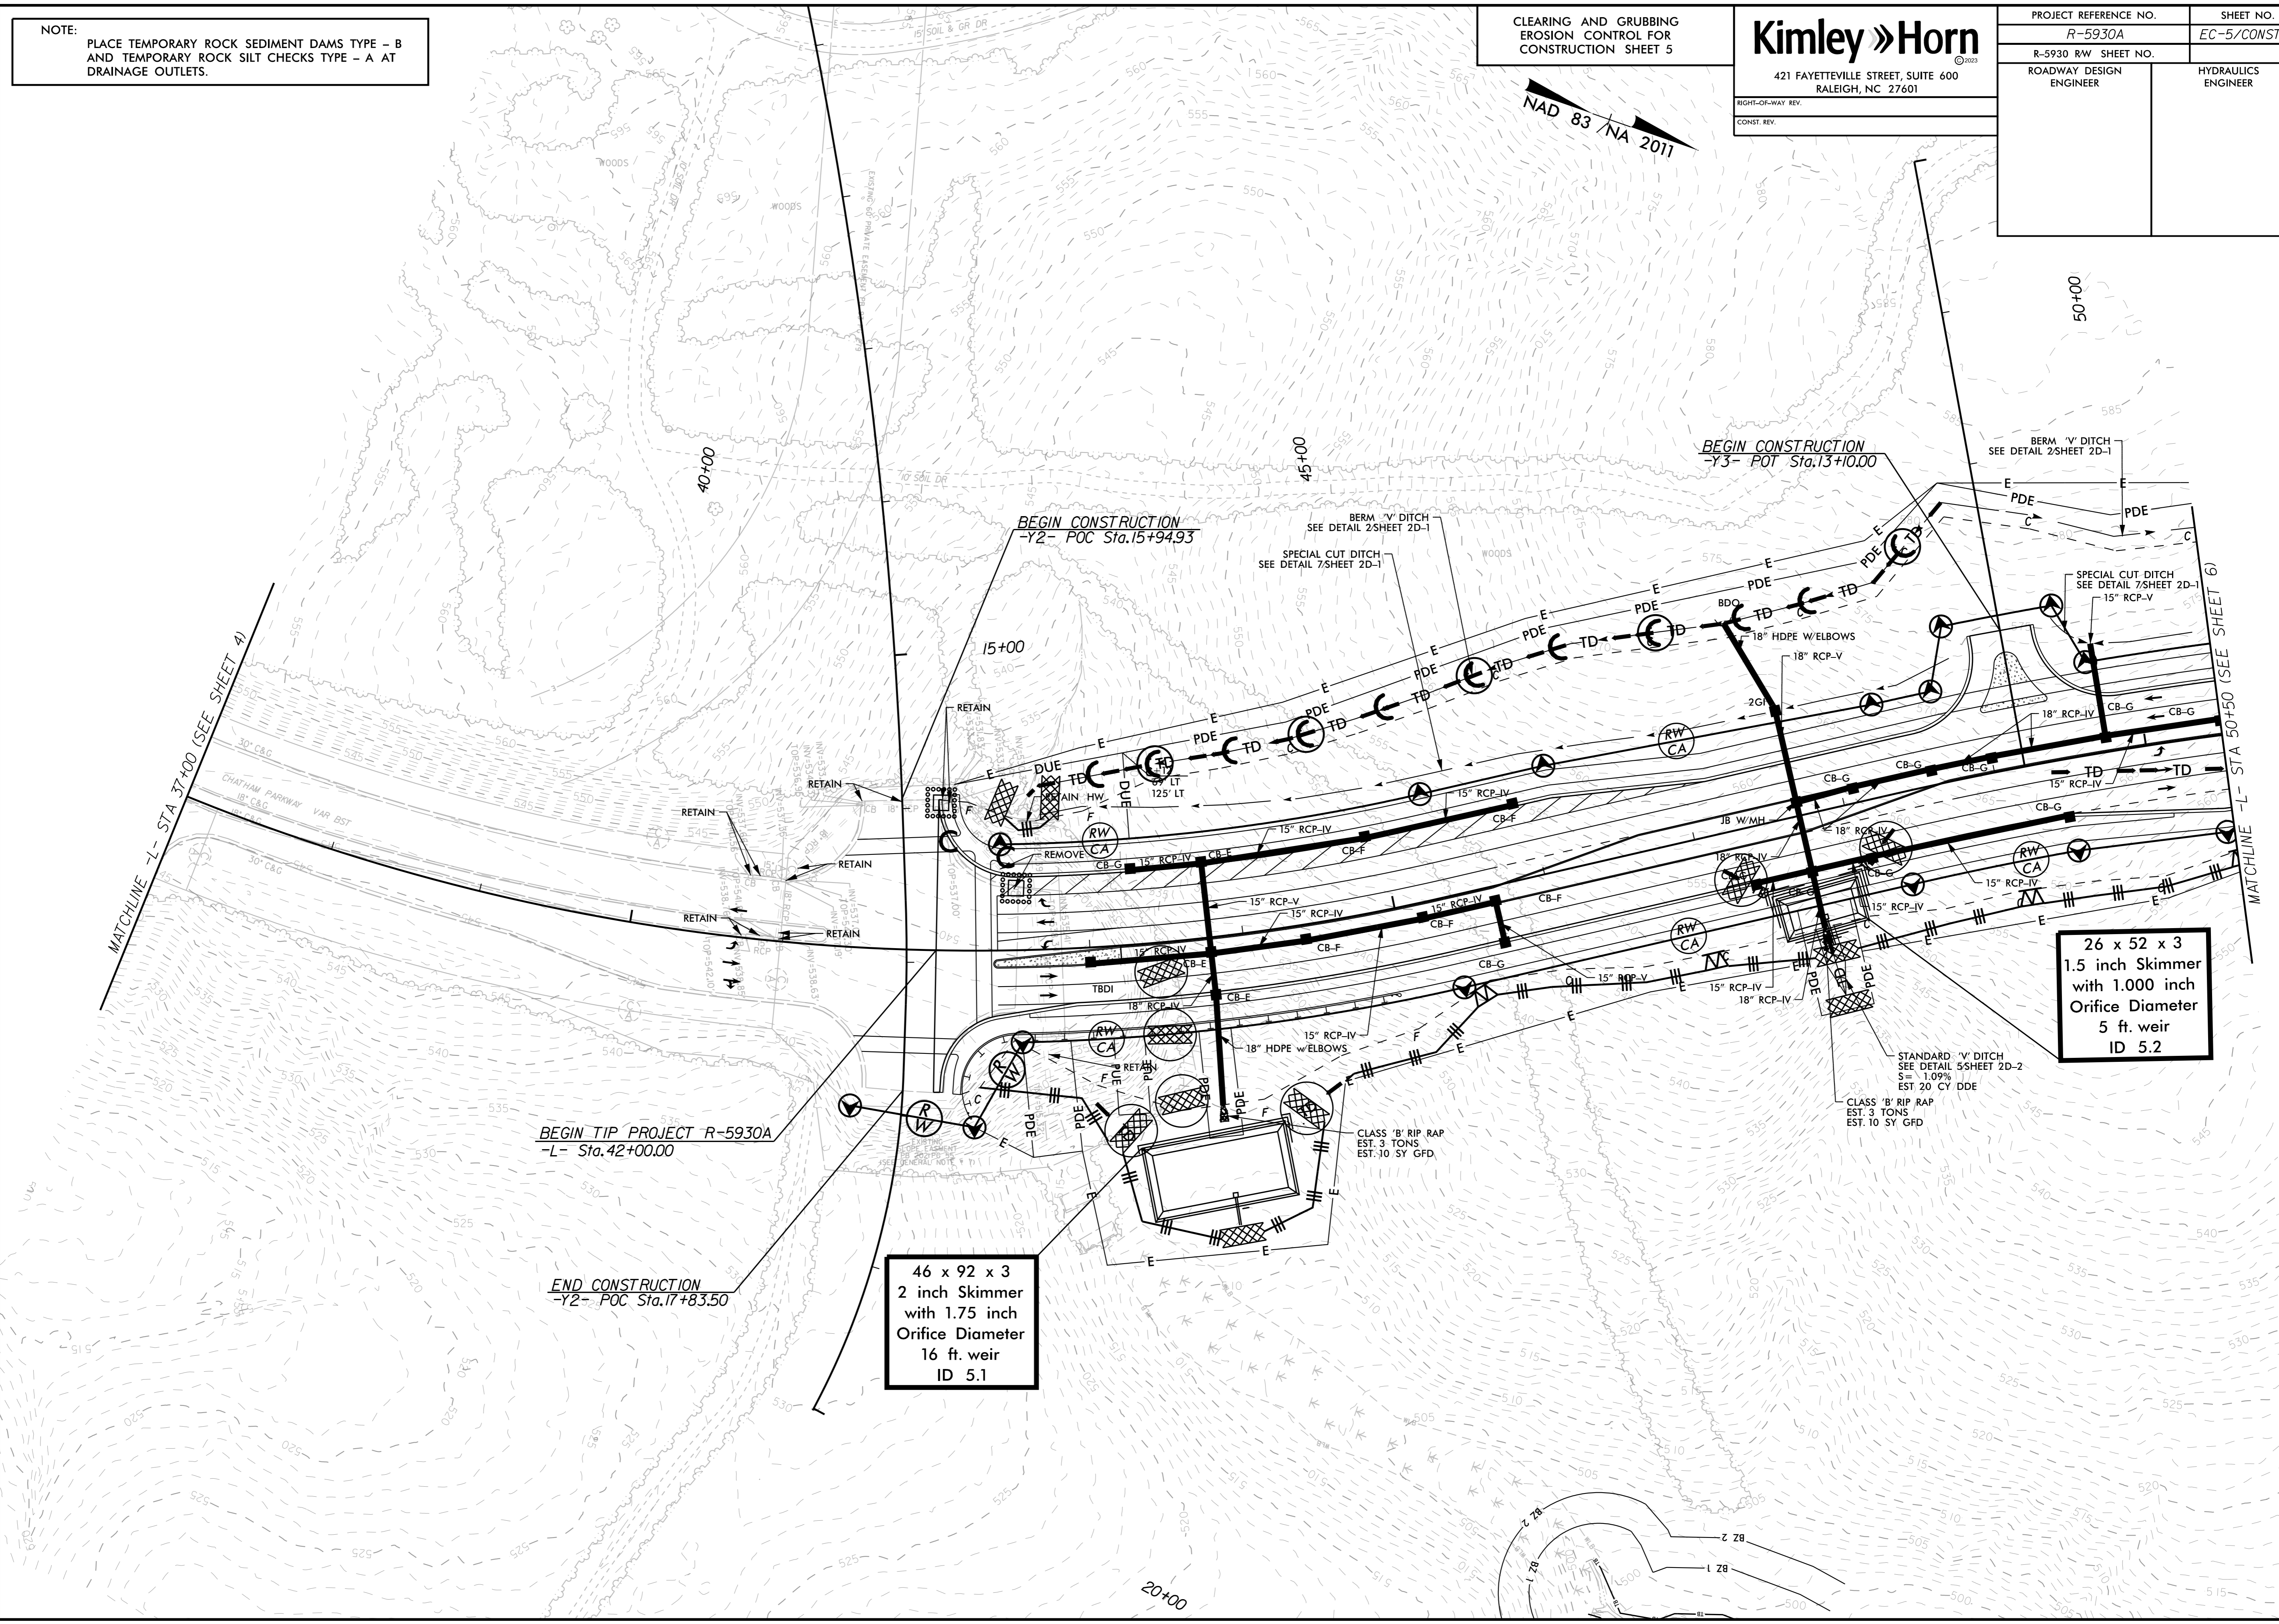

46 x 92 x 3
2 inch Skimmer
with 1.75 inch
Orifice Diameter
16 ft. weir
ID 5.1

26 x 52 x 3
1.5 inch Skimmer
with 1.000 inch
Orifice Diameter
5 ft. weir
ID 5.2

BEGIN TIP PROJECT R-5930A
-L- Sta. 42+00.00

END CONSTRUCTION
-Y2- POC Sta. 17+83.50

BEGIN CONSTRUCTION
-Y2- POC Sta. 15+94.93

BEGIN CONSTRUCTION
-Y3- POC Sta. 13+10.00

STANDARD 'V' DITCH
SEE DETAIL 5/SHEET 2D-2
S = 1.09%
EST 20 CY DDE
CLASS 'B' RIP RAP
EST. 3 TONS
EST. 10 SY GFD

CLASS 'B' RIP RAP
EST. 3 TONS
EST. 10 SY GFD.

20+00

