
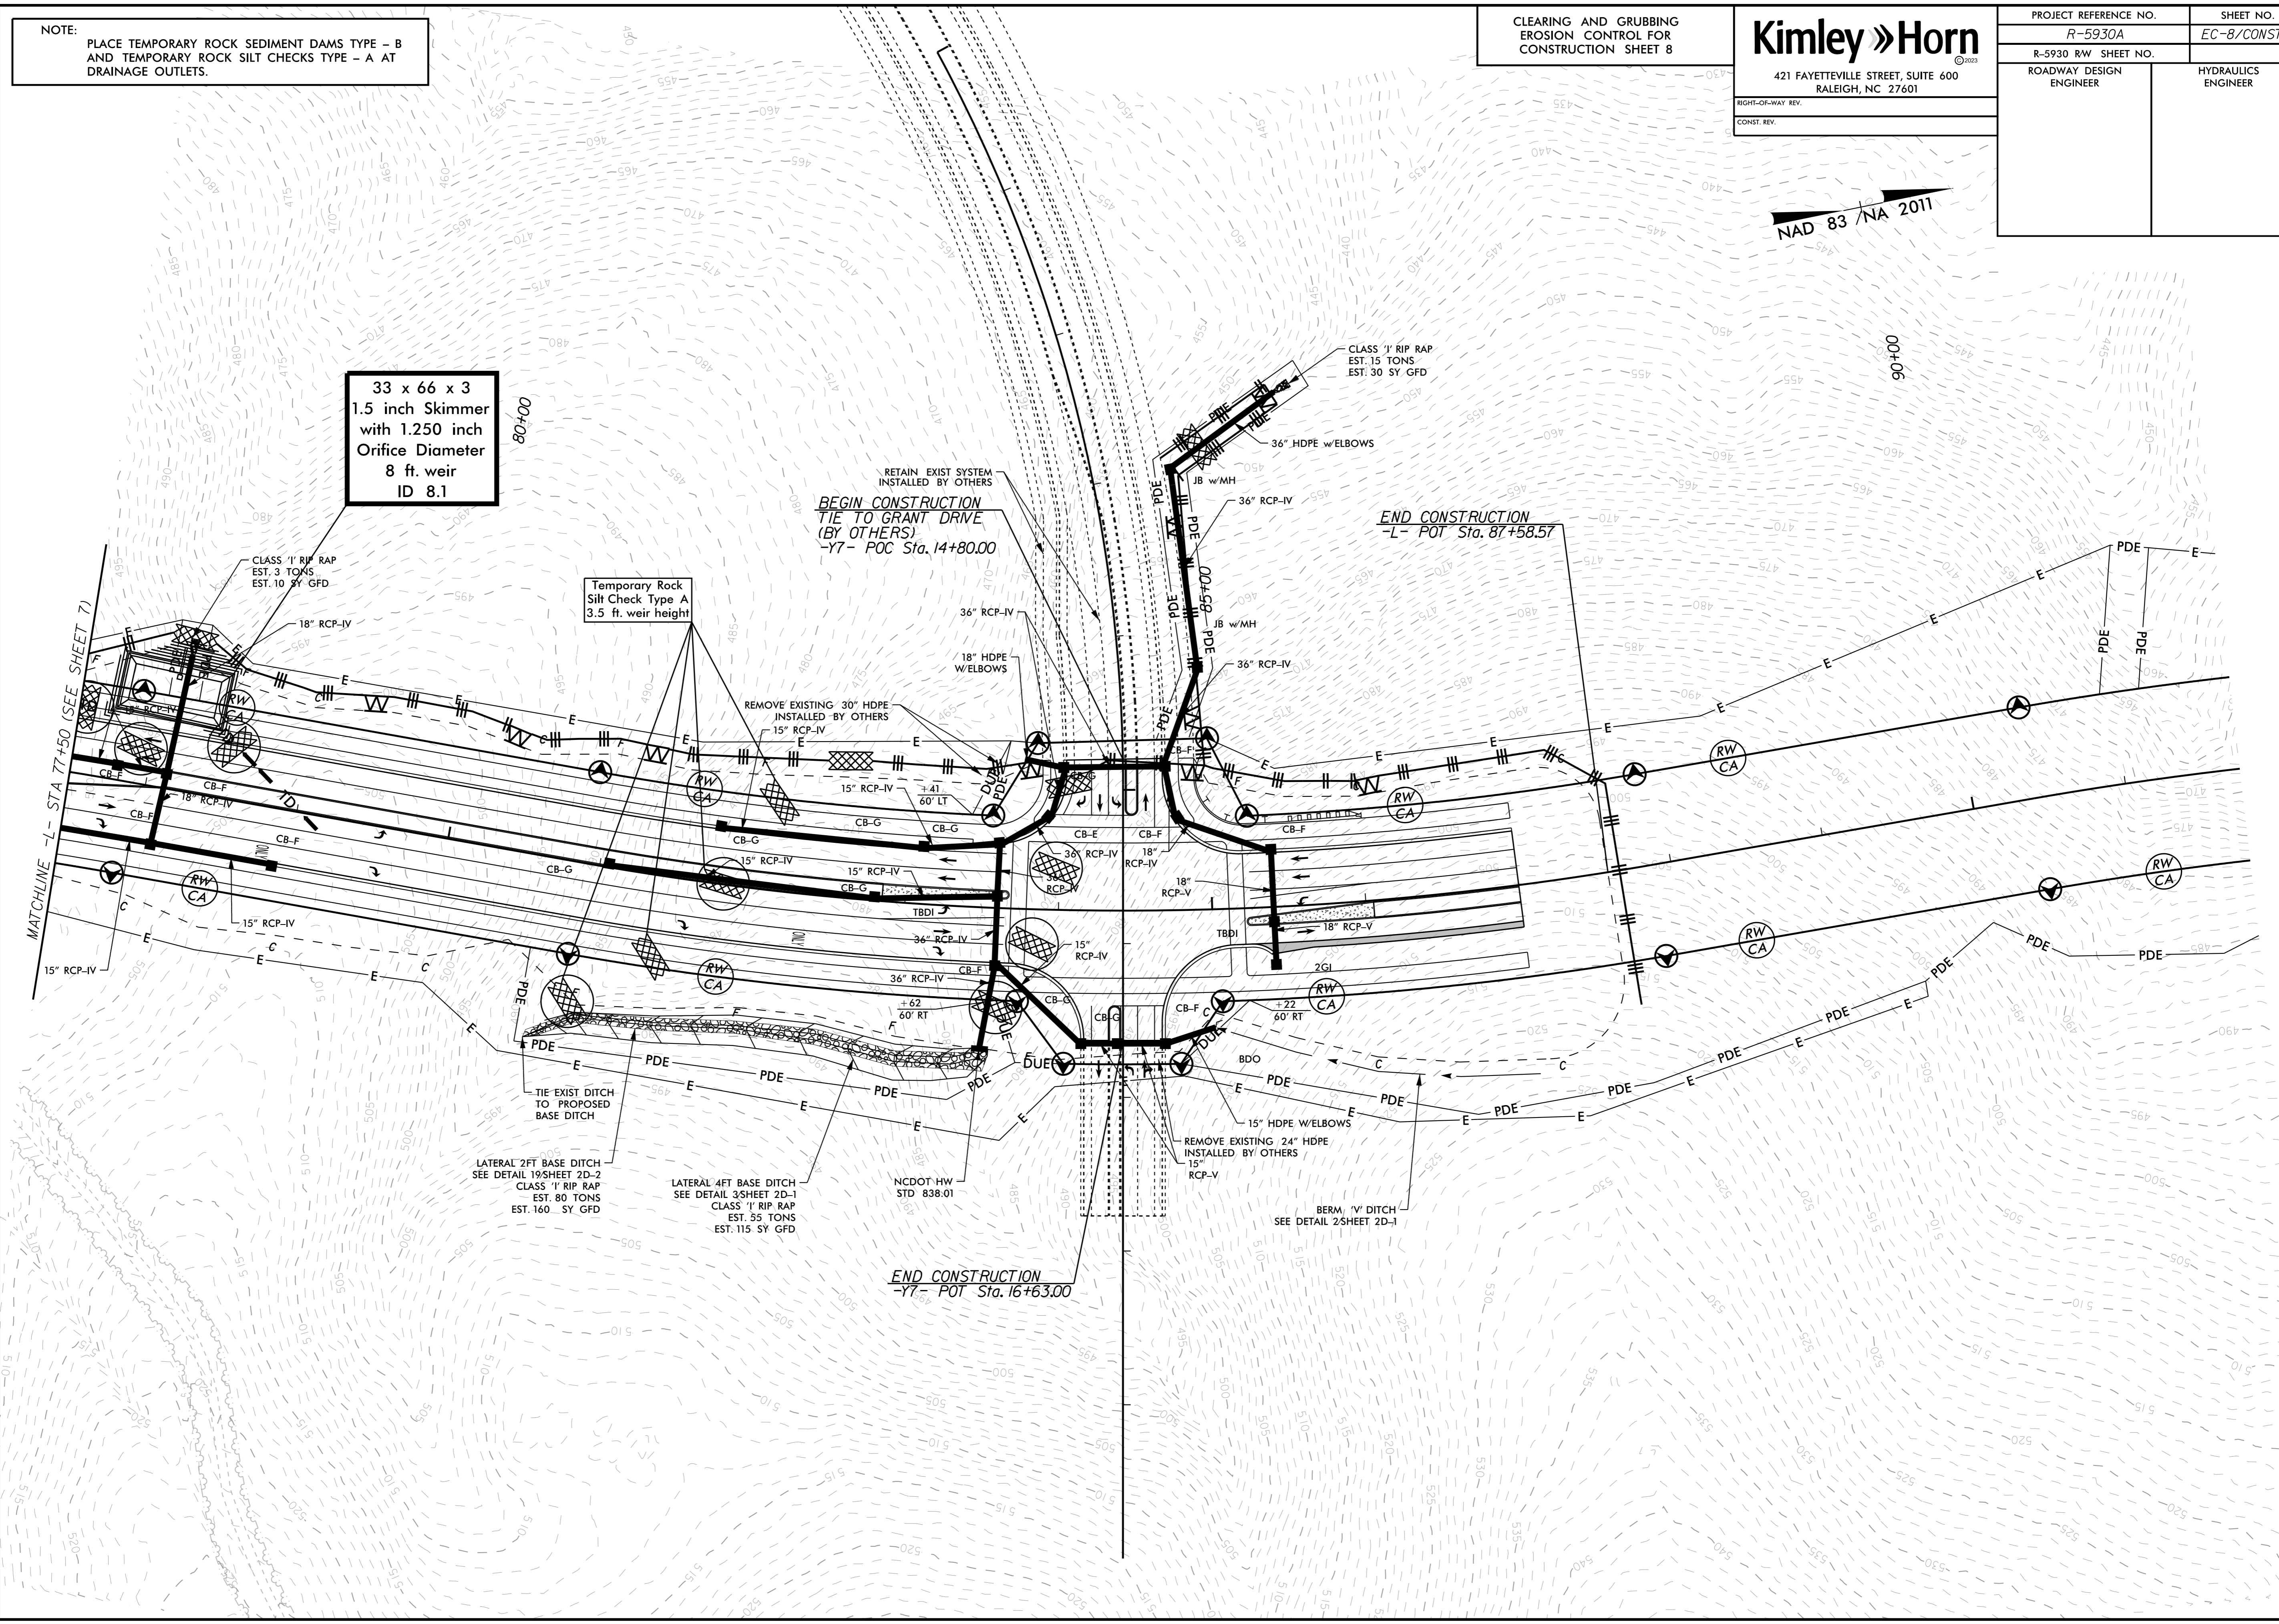


5/14/99

NOTE:  
PLACE TEMPORARY ROCK SEDIMENT DAMS TYPE - B  
AND TEMPORARY ROCK SILT CHECKS TYPE - A AT  
DRAINAGE OUTLETS.

CLEARING AND GRUBBING  
EROSION CONTROL FOR  
CONSTRUCTION SHEET 8

PROJECT REFERENCE NO. R-5930A		SHEET NO. EC-8/CONST.8	
R-5930 RW SHEET NO.		ROADWAY DESIGN ENGINEER	
421 FAYETTEVILLE STREET, SUITE 600 RALEIGH, NC 27601		HYDRAULICS ENGINEER	
RIGHT-OF-WAY REV.		CONST. REV.	

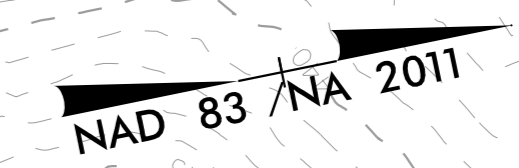

REVISIONS