

5/14/99

FINAL EROSION CONTROL FOR  
CONSTRUCTION SHEET 6

**Kimley Horn**

421 FAYETTEVILLE STREET, SUITE 600  
RALEIGH, NC 27601



RIGHT-OF-WAY REV.  
CONST. REV.

PROJECT REFERENCE NO. SHEET NO.

R-5930A EC-II/CONST.6

R-5930 RW SHEET NO.

ROADWAY DESIGN ENGINEER HYDRAULICS ENGINEER

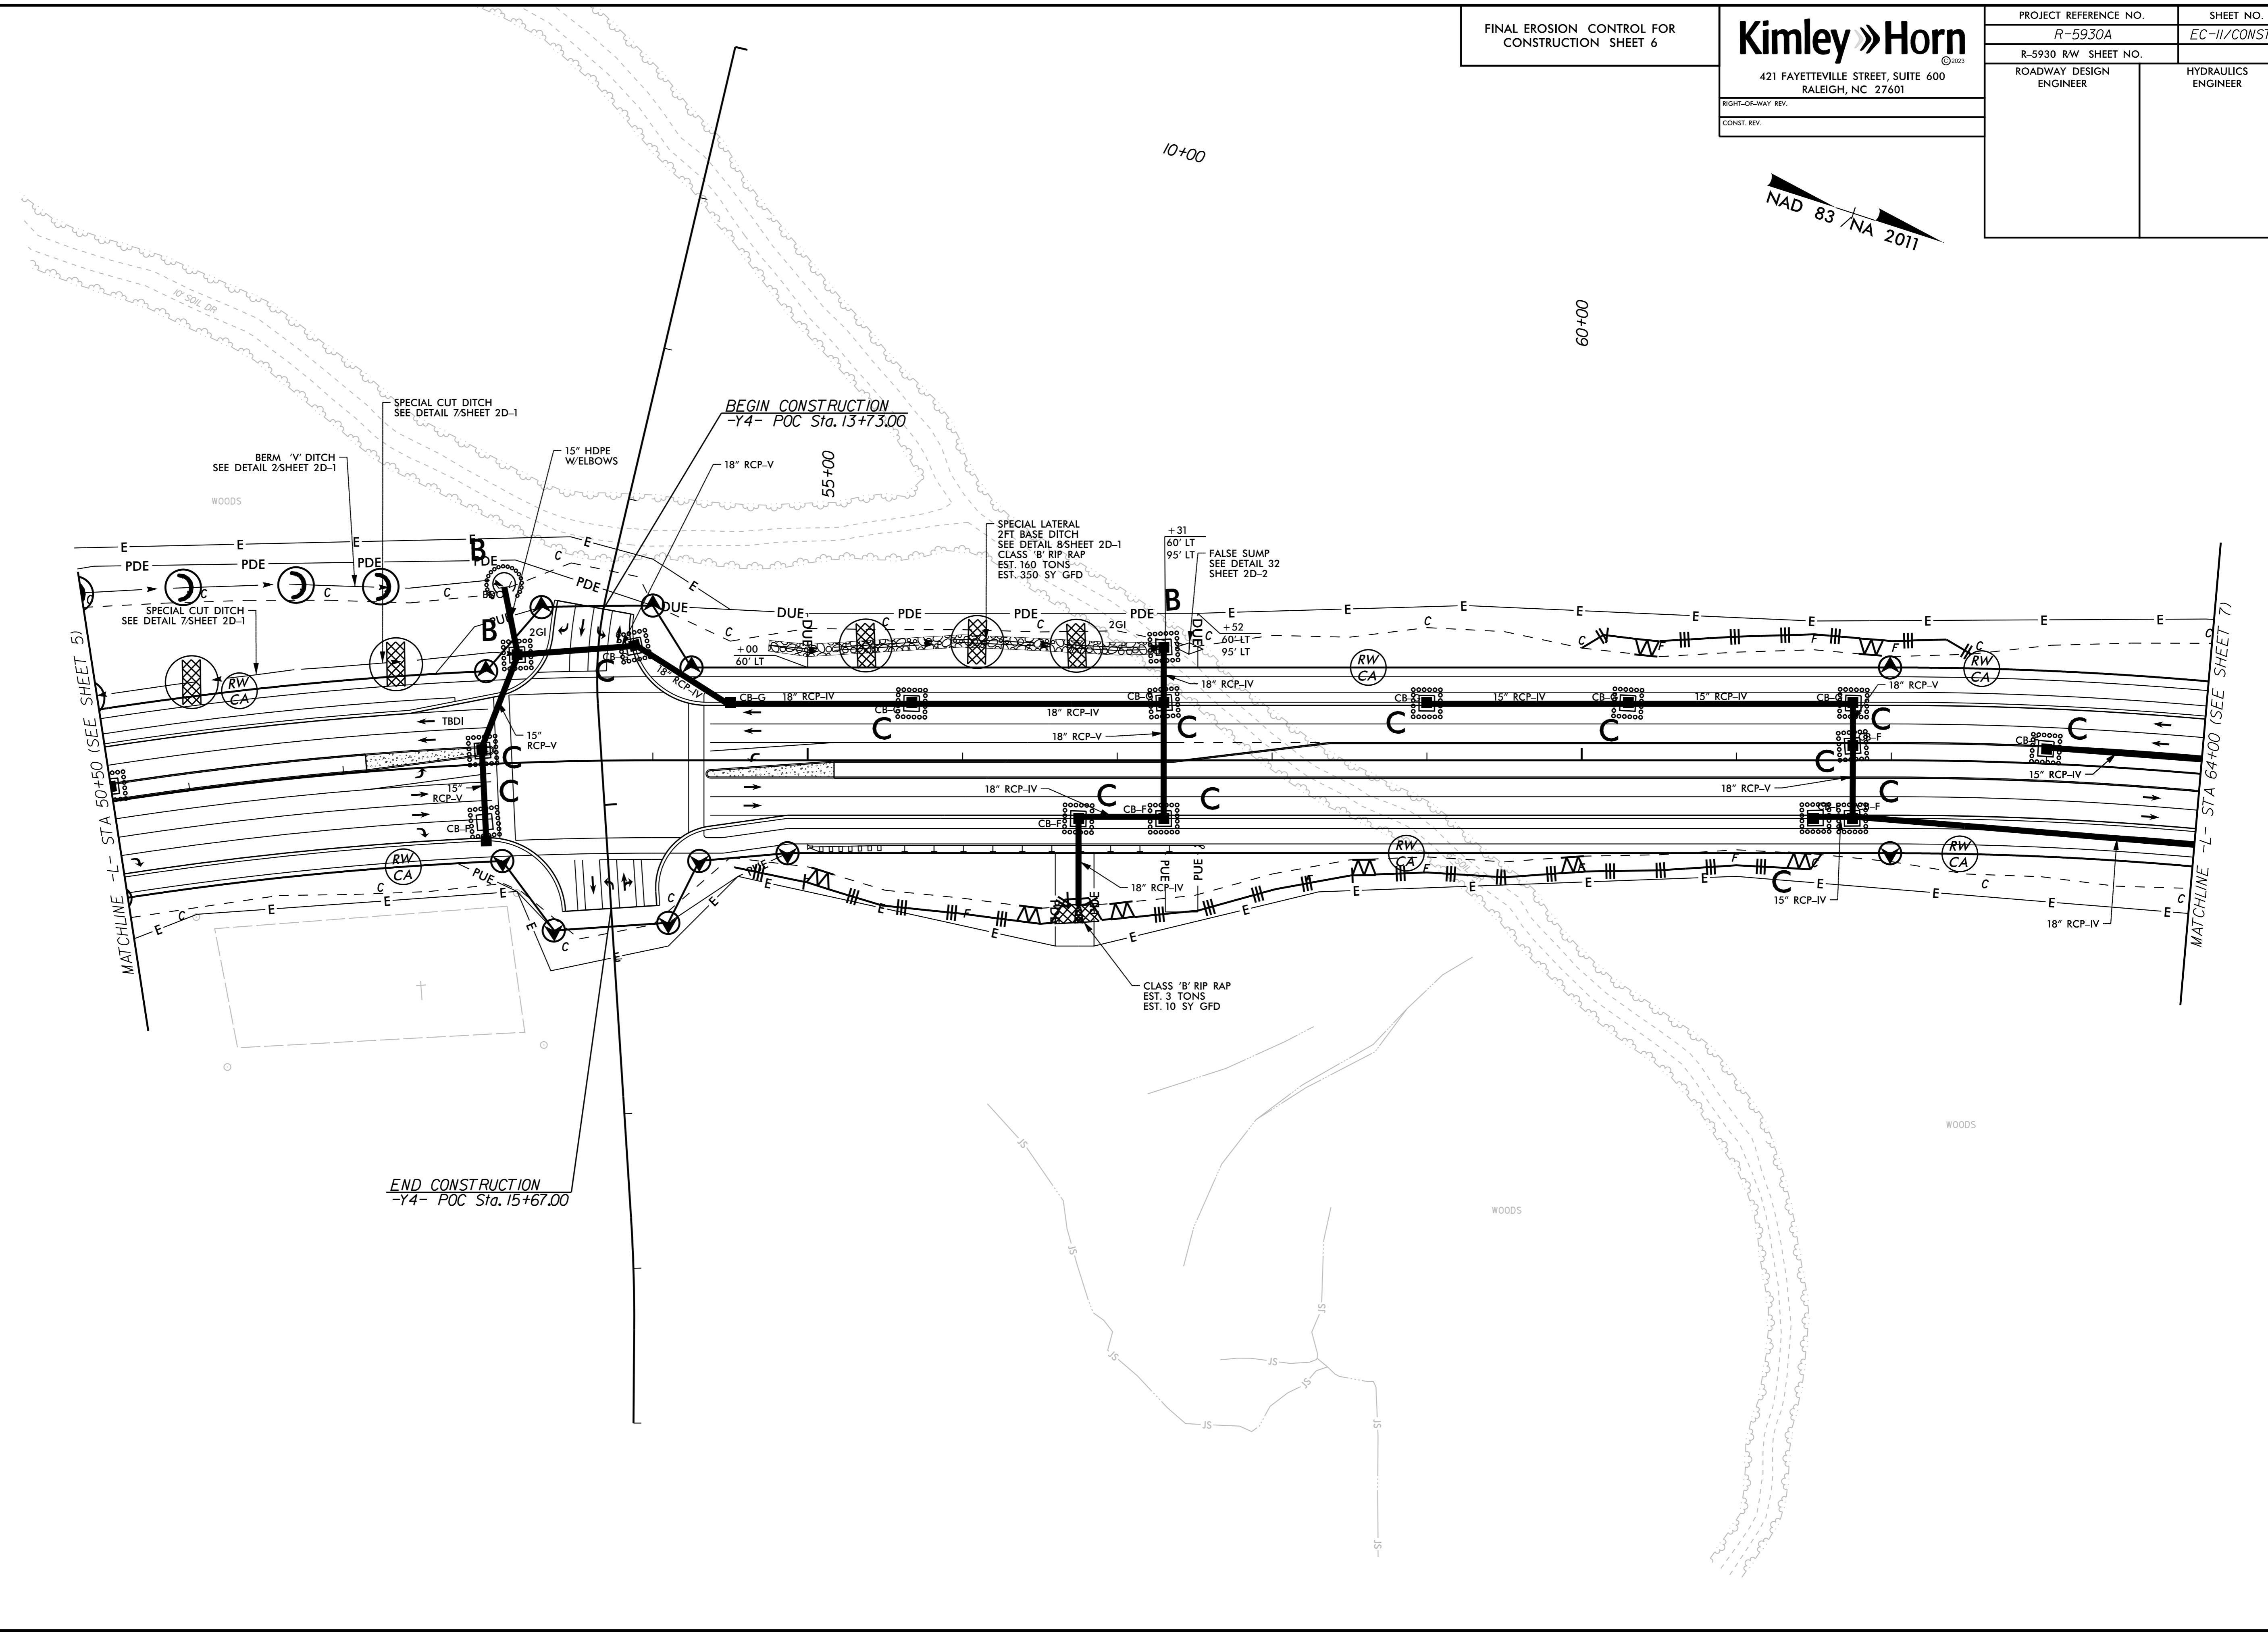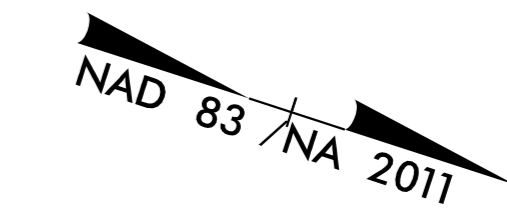

REVISIONS

MATCHLINE -L- STA 50+50 (SEE SHEET 5)

MATCHLINE -L- STA 64+00 (SEE SHEET 7)

END CONSTRUCTION  
-Y4- POC Sta. 15+67.00

BEGIN CONSTRUCTION  
-Y4- POC Sta. 13+73.00

WOODS

WOODS

WOODS