


3/21/2023 8:05:27 AM P:\Raleigh\Projects\2019\Division 9 (Davenport)\B-5783\Structures\Drawings\NEW\280164_NB\B-5783_SMU_FP_280164.dgn

NOTES:
FOR DIAPHRAGM DETAILS, SEE "STRUCTURAL STEEL DETAILS" SHEETS.
FOR ELASTOMERIC BEARINGS AND SOLE PLATES, SEE "ELASTOMERIC BEARING DETAILS" SHEETS.

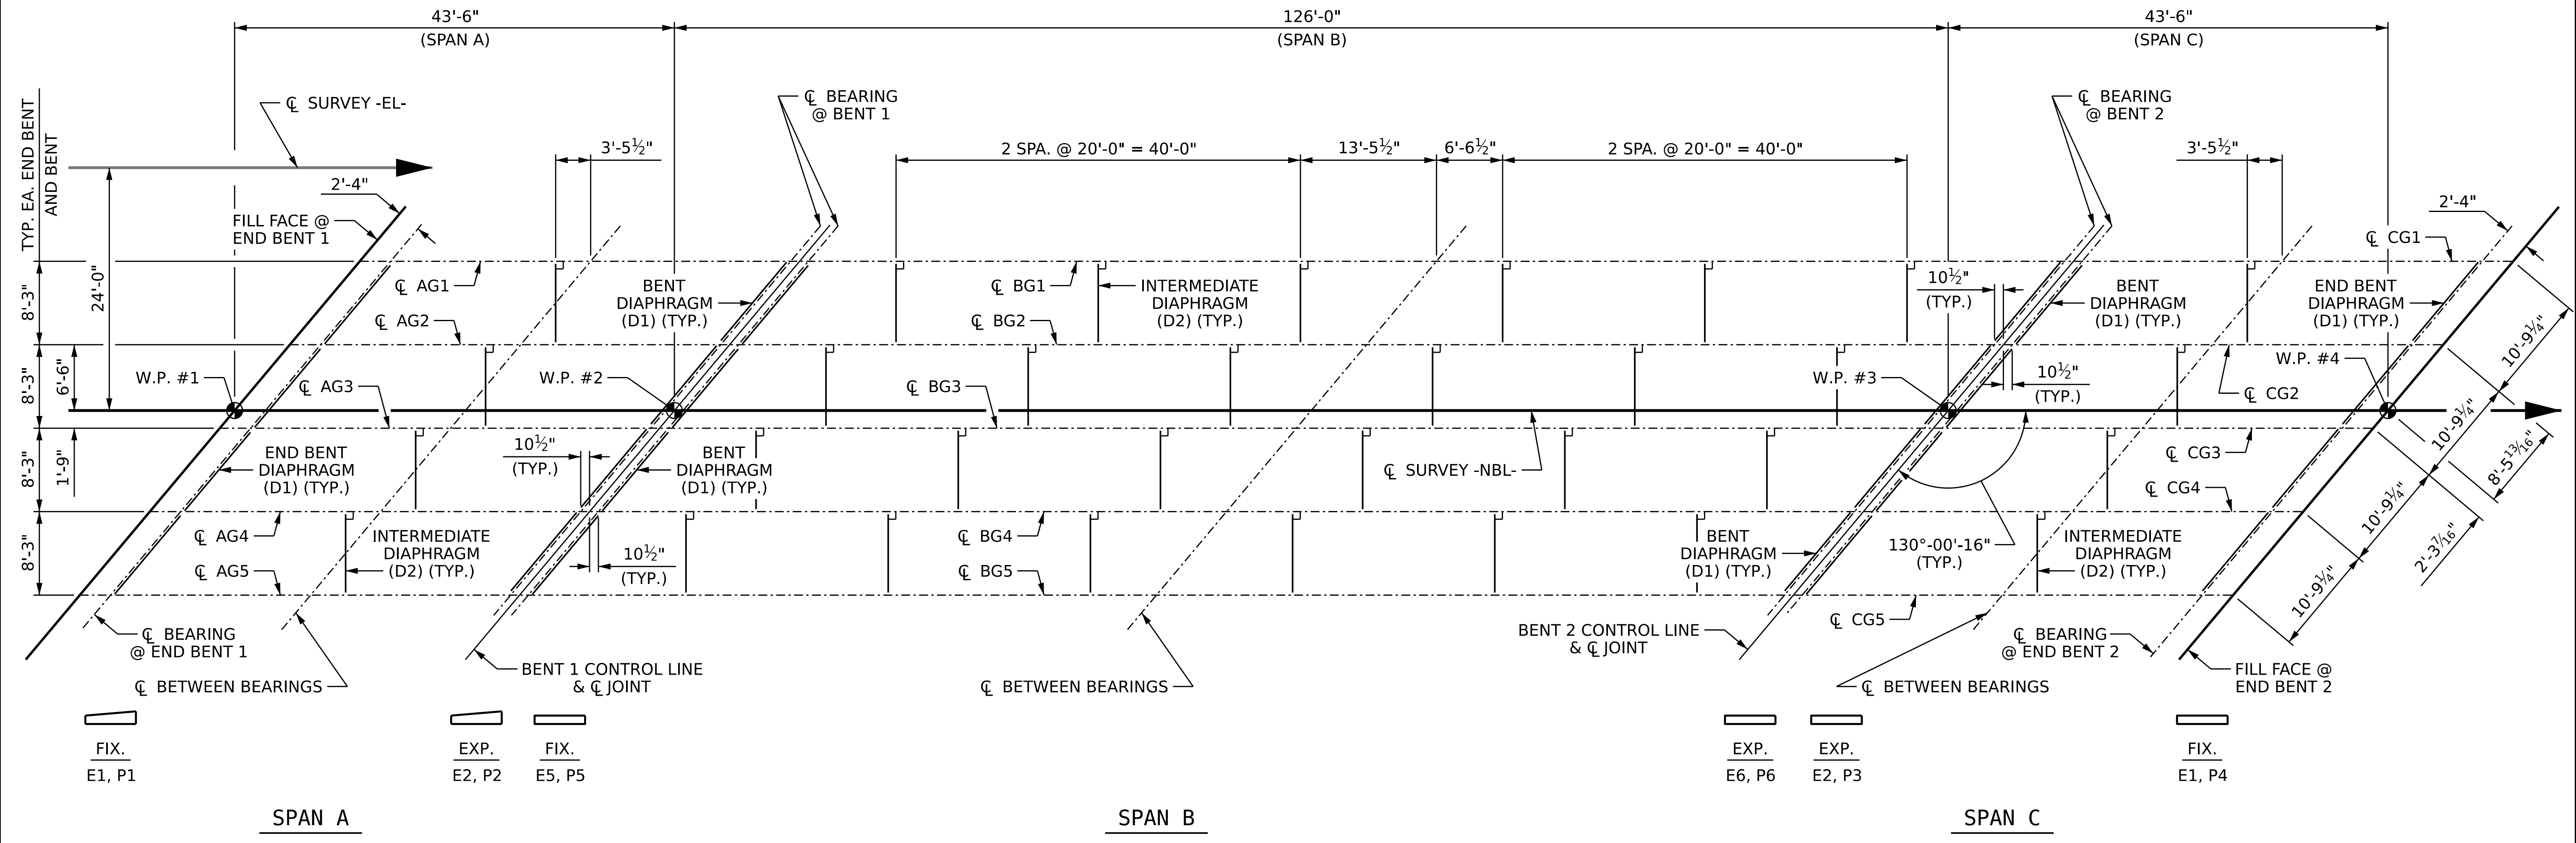


FRAMING PLAN

PROJECT NO. B-5783
DAVIDSON COUNTY
 STATION: 21+13.32 -NBL-

STATE OF NORTH CAROLINA
 DEPARTMENT OF TRANSPORTATION
 RALEIGH
 SUPERSTRUCTURE

FRAMING PLAN

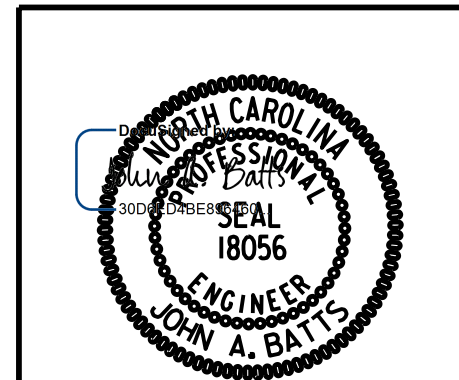

DRAWN BY: T. BANKOVICH DATE: 12-22
 CHECKED BY: J.A. BATTS DATE: 12-22
 DESIGN ENGINEER OF RECORD: J.A. BATTS DATE: 12-22

REVISIONS						SHEET NO.
NO.	BY:	DATE:	NO.	BY:	DATE:	S1-12
1			3			TOTAL SHEETS
2			4			40

LICENSURE NO. C-4434
 DOCUMENT NOT CONSIDERED FINAL
 UNLESS ALL SIGNATURES COMPLETED