



3/21/2023 8:16:05 AM P:\Raleigh\Projects\2019\Division 9 (Davenport)\B-5783\Structures\Drawings\NEW\280168_SB\B-5783_SMU_FP_280168.dgn

NOTES:
 FOR DIAPHRAGM DETAILS, SEE "STRUCTURAL STEEL DETAILS" SHEETS.
 FOR ELASTOMERIC BEARINGS AND SOLE PLATES, SEE "ELASTOMERIC BEARING DETAILS" SHEETS.

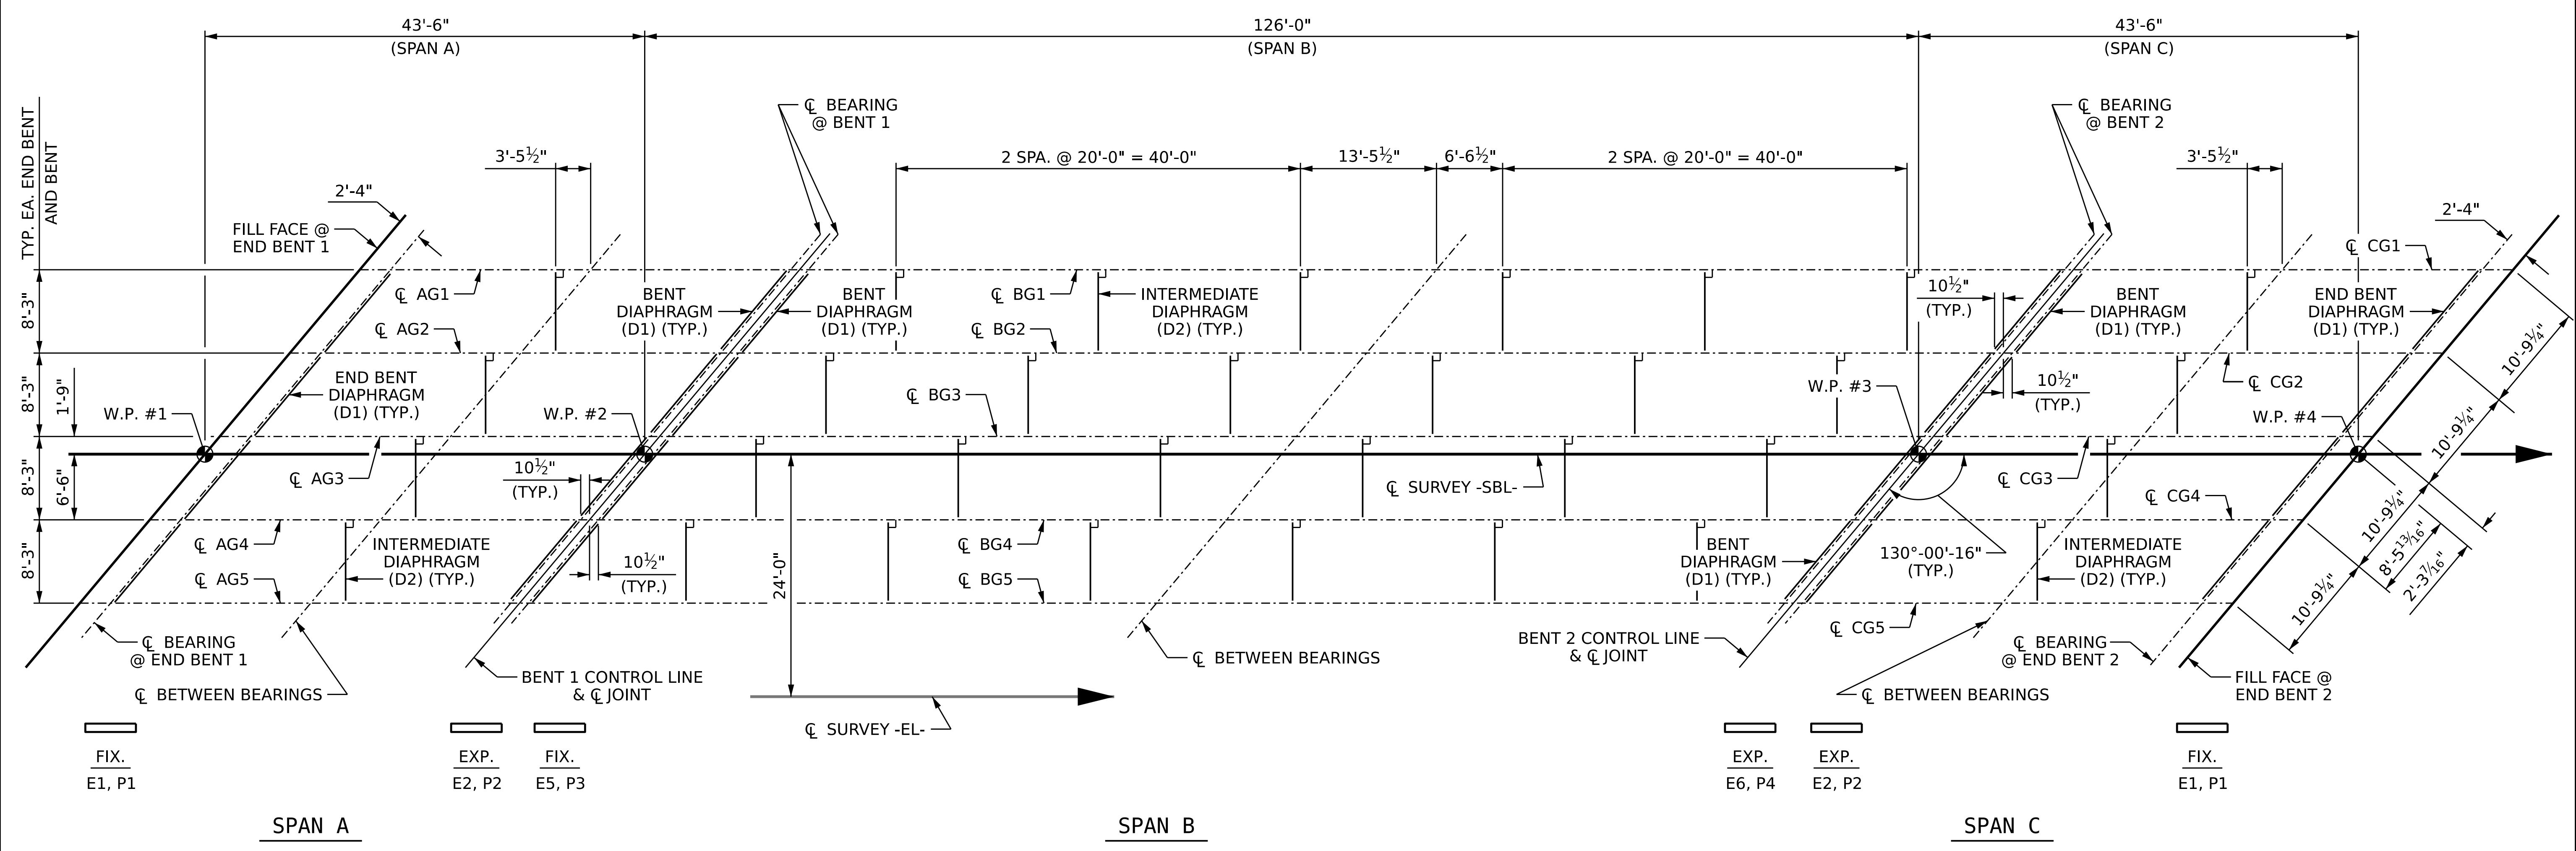

PROJECT NO. B-5783
DAVIDSON COUNTY
 STATION: 21+53.61 -SBL-

DRAWN BY : T. BANKOVICH DATE : 12-22
 CHECKED BY : J.A. BATTS DATE : 12-22
 DESIGN ENGINEER OF RECORD: J.A. BATTS DATE : 12-22

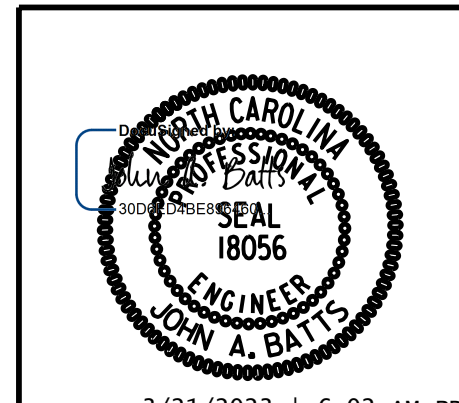

STATE OF NORTH CAROLINA
 DEPARTMENT OF TRANSPORTATION
 RALEIGH
 SUPERSTRUCTURE

FRAMING PLAN

REVISIONS						SHEET NO.
NO.	BY:	DATE:	NO.	BY:	DATE:	S2-12
1			3			TOTAL SHEETS
2			4			40

LICENSURE NO. C-4434
DOCUMENT NOT CONSIDERED FINAL UNLESS ALL SIGNATURES COMPLETED