

Client:



CITY OF BREVARD
95 W MAIN STREET
BREVARD, NC 28712
828.885.5600

Project:

NCDOT R-5799
at US 64 and NC 280/64

Project #:
Drawn By: EW
Checked By: TB
Scale: 1/4" = 1' - 0"

Issue	Date
1	5/31/2021
2	6/22/2021

Drawing Title:

STAKING PLAN: Pisgah Hwy Intersection Roundabout Center


Name: Teresa Buckwalter
Seal: Profession: Landscape Architect
License No.: 1702



Drawn by:
Teresa Buckwalter
108E026A06420

Drawing No.:

L - 6

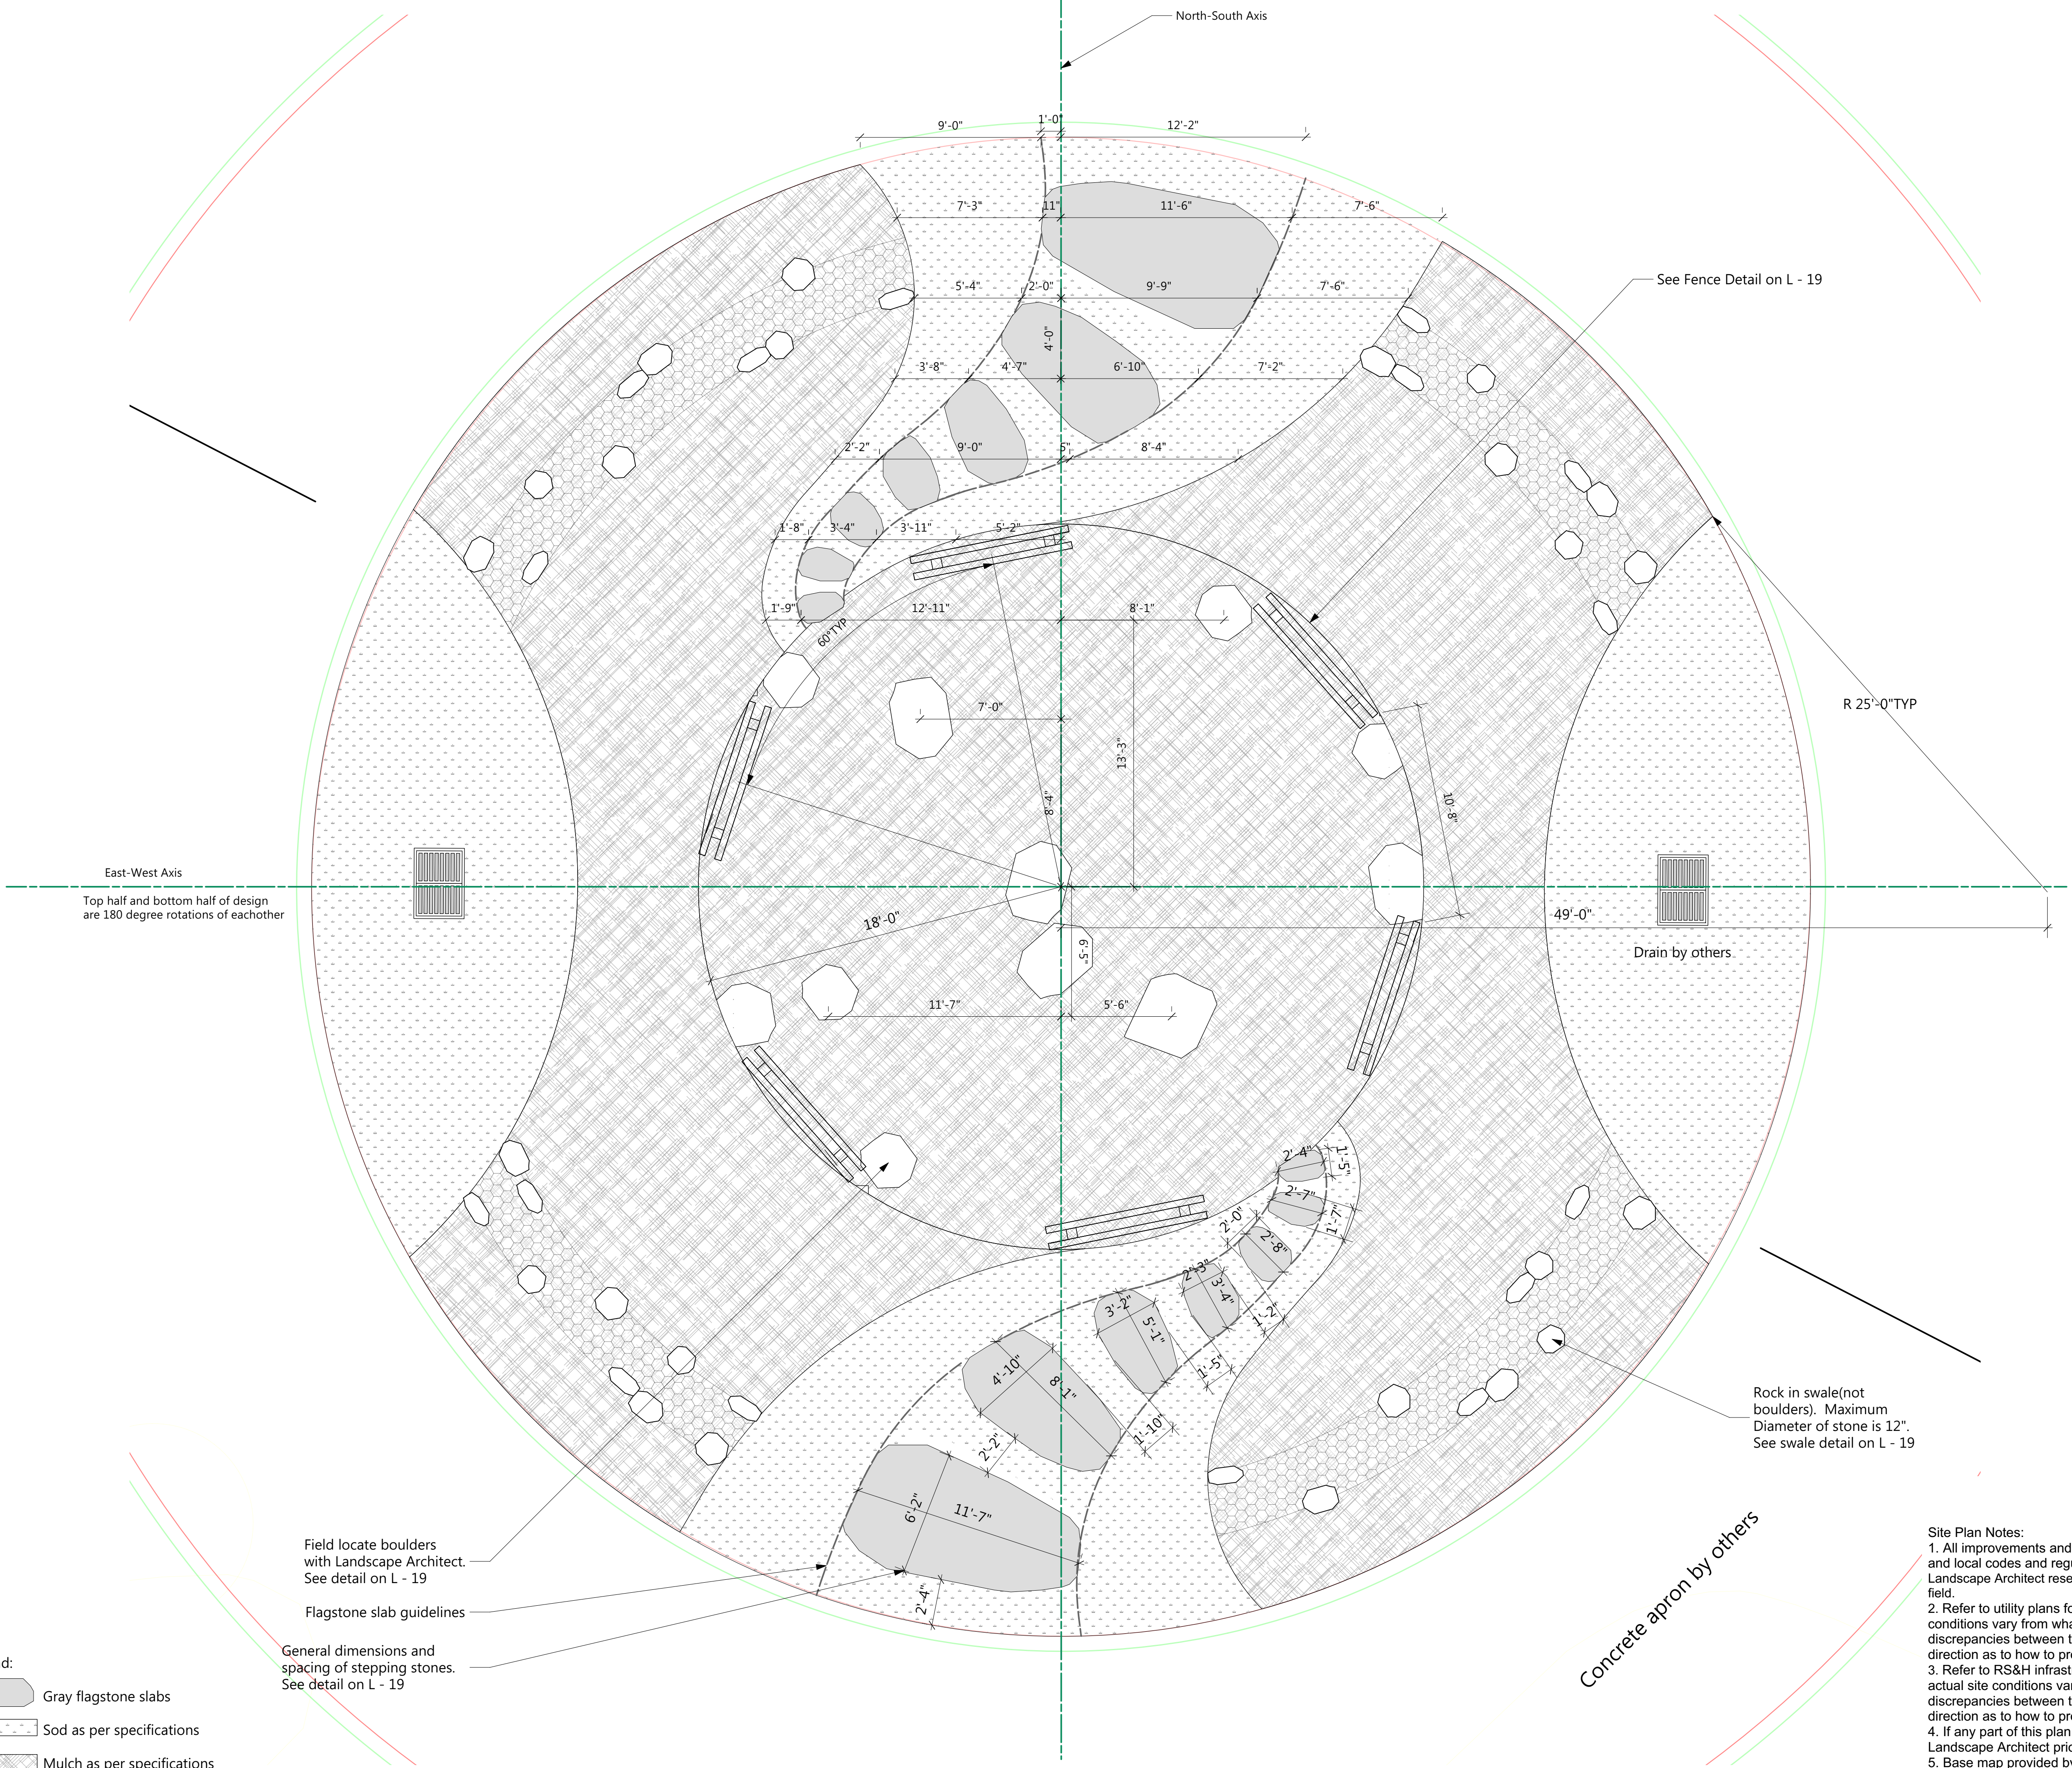

- Legend:
- Gray flagstone slabs
 - Sod as per specifications
 - Mulch as per specifications
 - Boulder
 - River rock drainage swale with stone

- Site Plan Notes:
1. All improvements and construction shall be in accordance with state and local codes and regulations. Landscape Architect reserves the right to adjust plants to exact location in field.
 2. Refer to utility plans for utility location information. If actual site conditions vary from what is shown on the plans or if there are discrepancies between the plans, contact the Landscape Architect for direction as to how to proceed.
 3. Refer to RS&H infrastructure drainage plans for drainage information. If actual site conditions vary from what is shown on the plans or if there are discrepancies between the plans, contact the Landscape Architect for direction as to how to proceed.
 4. If any part of this plan cannot be followed due to site conditions, contact Landscape Architect prior to commencing work.
 5. Base map provided by RS&H.
 6. All underground utilities shall be field located by utility companies prior to installing plant material.