

CLEARING AND GRUBBING
EROSION CONTROL FOR
CONSTRUCTION SHEET 6

INSTALL PIPE(S) IN JURISDICTIONAL AREAS WITHOUT IMPACTING STREAM UNTIL
AREA STABILIZED AND ACCORDING TO NCDOT BEST MANAGEMENT
PRACTICES FOR CONSTRUCTION AND MAINTENANCE ACTIVITIES MANUAL.

Kimley » Horn
P.O. BOX 33068 • RALEIGH, N.C. 27636-3068


PROJECT REFERENCE NO. R-5705A	SHEET NO. EC-6/CONST.6
RW SHEET NO. 6	
ROADWAY DESIGN ENGINEER	HYDRAULICS ENGINEER

NOTE:
PLACE TEMPORARY ROCK SEDIMENT DAMS TYPE - B
AND TEMPORARY ROCK SILT CHECKS TYPE - A AT
DRAINAGE OUTLETS.


NOTES: ANY DEVIATION FROM OPTIONS GIVEN WILL
REQUIRE PRIOR APPROVAL BY ENGINEER.

ADDITIONAL EROSION CONTROL DEVICES MAY
NEED TO BE INSTALLED AS DIRECTED BY THE
ENGINEER.

REVISIONS

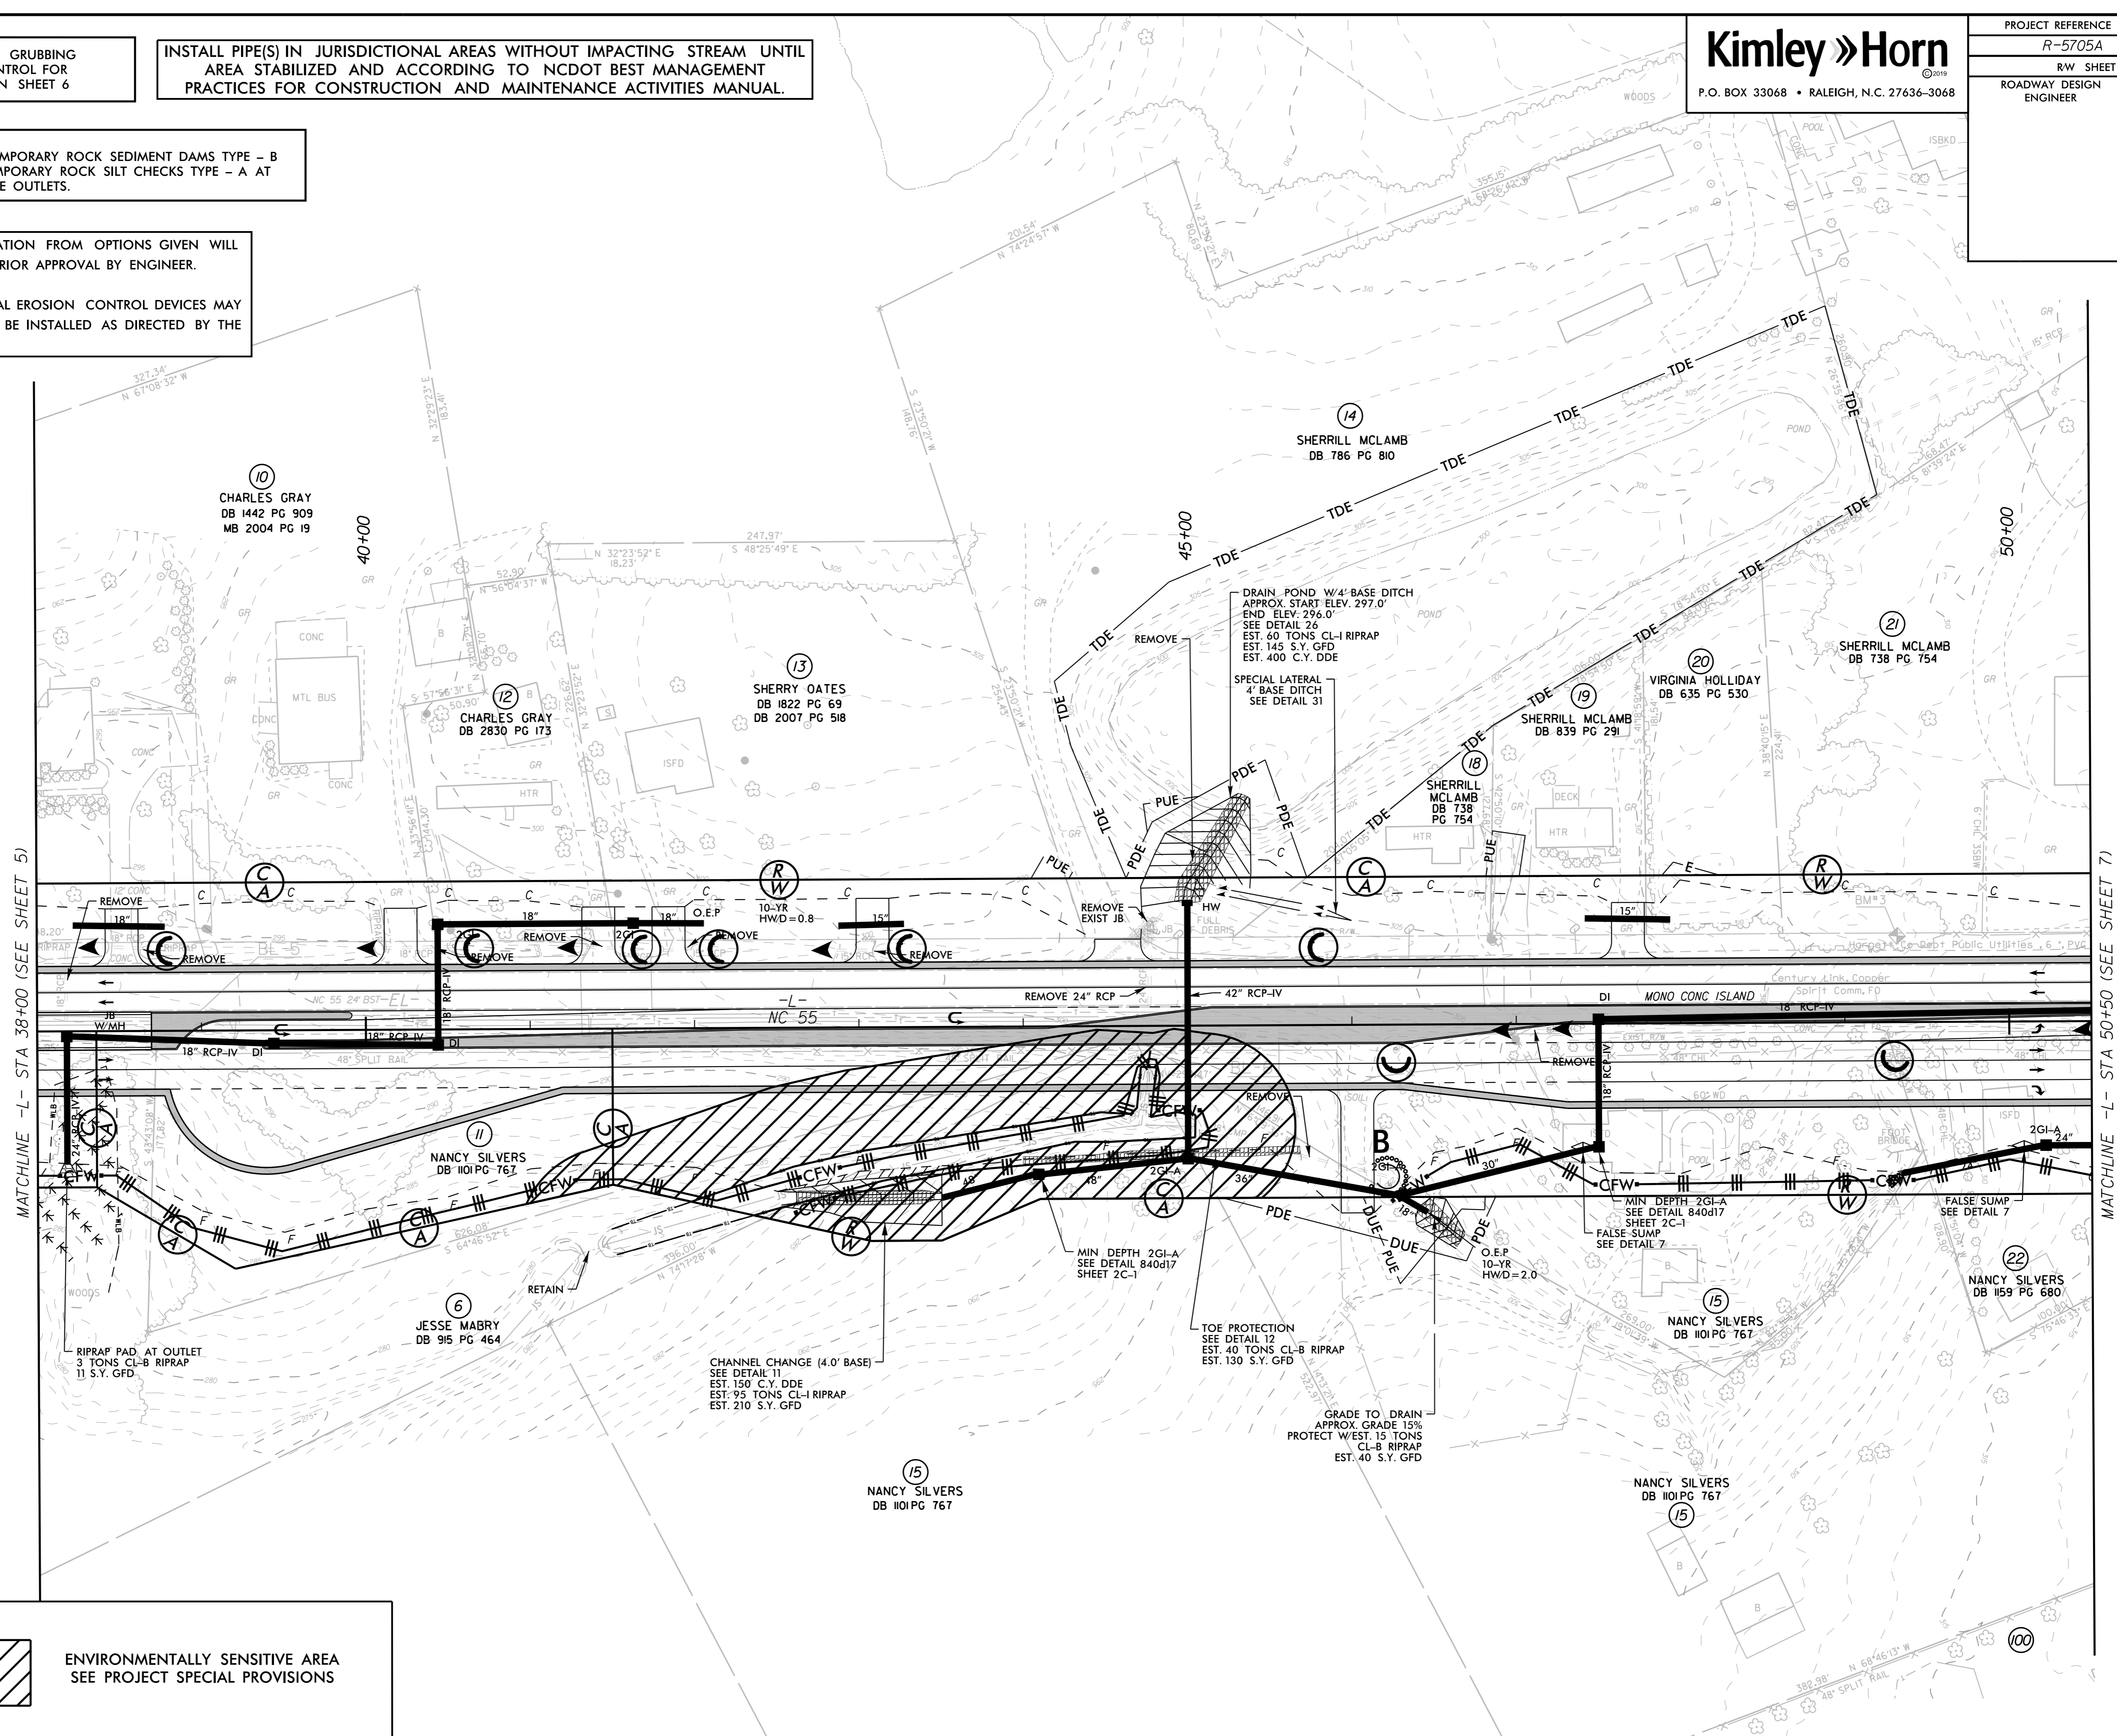

 ENVIRONMENTALLY SENSITIVE AREA
SEE PROJECT SPECIAL PROVISIONS

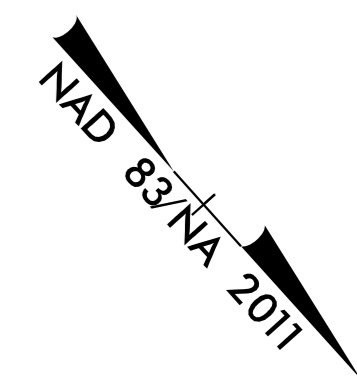

MATCHLINE -L- STA 38+00 (SEE SHEET 5)

MATCHLINE -L- STA 50+50 (SEE SHEET 7)