

CLEARING AND GRUBBING  
EROSION CONTROL FOR  
CONSTRUCTION SHEET 8


NOTE:  
PLACE TEMPORARY ROCK SEDIMENT DAMS TYPE - B  
AND TEMPORARY ROCK SILT CHECKS TYPE - A AST  
DRAINAGE OUTLETS.

NOTES: ANY DEVIATION FROM OPTIONS GIVEN WILL  
REQUIRE PRIOR APPROVAL BY ENGINEER.


ADDITIONAL EROSION CONTROL DEVICES MAY  
NEED TO BE INSTALLED AS DIRECTED BY THE  
ENGINEER.

**Kimley » Horn**  
P.O. BOX 33068 • RALEIGH, N.C. 27636-3068

PROJECT REFERENCE NO. R-5705A	SHEET NO. EC-8/CONST.8
RW SHEET NO. 8	HYDRAULICS ENGINEER
ROADWAY DESIGN ENGINEER	

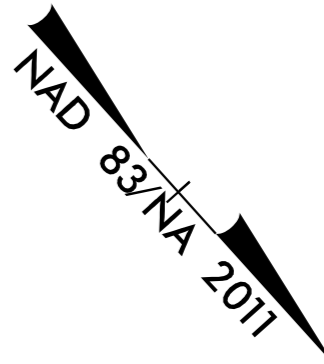

REVISIONS

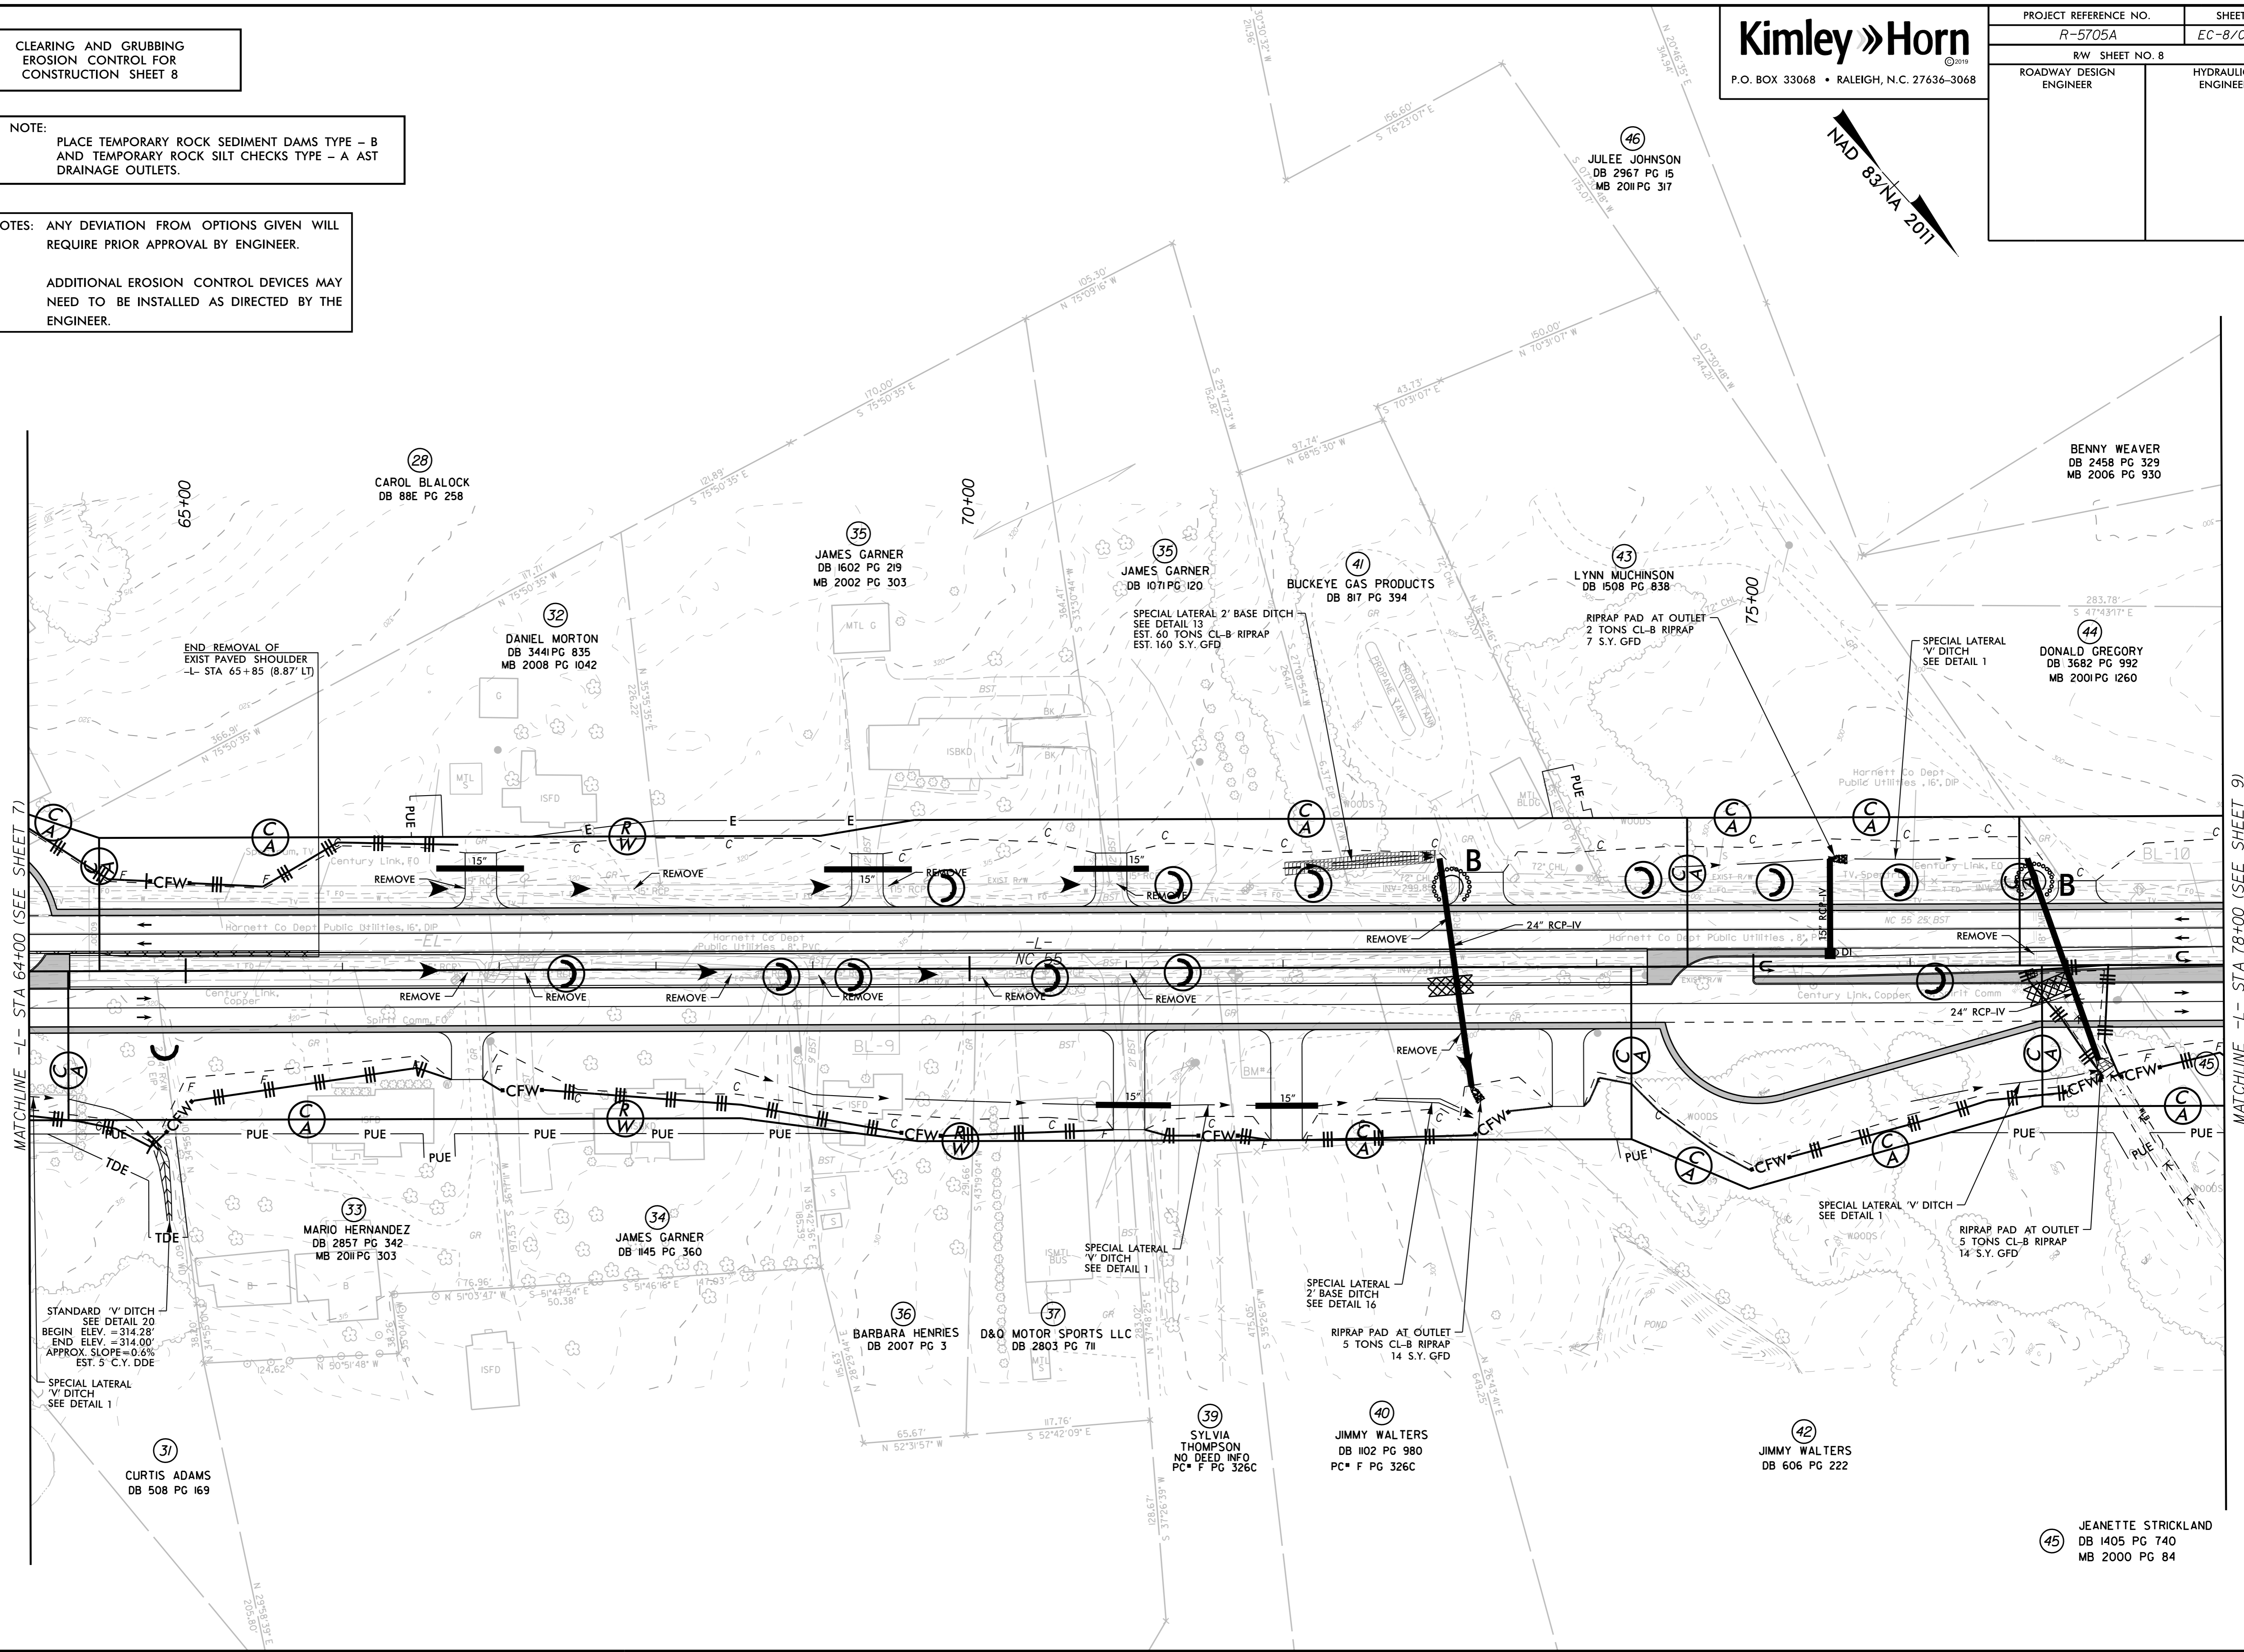

MATCHLINE -L- STA 64+00 (SEE SHEET 7)

MATCHLINE -L- STA 78+00 (SEE SHEET 9)

STANDARD 'V' DITCH  
SEE DETAIL 20  
BEGIN ELEV. = 314.28'  
END ELEV. = 314.00'  
APPROX. SLOPE = 0.6%  
EST. 5' C.Y. DDE

SPECIAL LATERAL  
'V' DITCH  
SEE DETAIL 1

31  
CURTIS ADAMS  
DB 508 PG 169

33  
MARIO HERNANDEZ  
DB 2857 PG 342  
MB 2011 PG 303

34  
JAMES GARNER  
DB 145 PG 360

36  
BARBARA HENRIES  
DB 2007 PG 3

37  
D&O MOTOR SPORTS LLC  
DB 2803 PG 711

39  
SYLVIA THOMPSON  
NO DEED INFO  
PC\* F PG 326C

40  
JIMMY WALTERS  
DB 1102 PG 980  
PC\* F PG 326C

42  
JIMMY WALTERS  
DB 606 PG 222

45  
JEANETTE STRICKLAND  
DB 1405 PG 740  
MB 2000 PG 84

END REMOVAL OF  
EXIST PAVED SHOULDER  
-L- STA 65+85 (8.87' LT)

28  
CAROL BLALOCK  
DB 88E PG 258

32  
DANIEL MORTON  
DB 3441 PG 835  
MB 2008 PG 1042

35  
JAMES GARNER  
DB 1602 PG 219  
MB 2002 PG 303

35  
JAMES GARNER  
DB 1071 PG 120

41  
BUCKEYE GAS PRODUCTS  
DB 817 PG 394

43  
LYNN MUCHINSON  
DB 1508 PG 838

44  
DONALD GREGORY  
DB 3682 PG 992  
MB 2001 PG 1260

BENNY WEAVER  
DB 2458 PG 329  
MB 2006 PG 930

46  
JULEE JOHNSON  
DB 2967 PG 15  
MB 2011 PG 317

SPECIAL LATERAL 2' BASE DITCH  
SEE DETAIL 13  
EST. 60 TONS CL-B RIPRAP  
EST. 160 S.Y. GFD

SPECIAL LATERAL  
'V' DITCH  
SEE DETAIL 1

RIPRAP PAD AT OUTLET  
2 TONS CL-B RIPRAP  
7 S.Y. GFD

REMOVE 24" RCP-IV

REMOVE 24" RCP-IV

REMOVE

REMOVE

SPECIAL LATERAL  
2' BASE DITCH  
SEE DETAIL 16

SPECIAL LATERAL 'V' DITCH  
SEE DETAIL 1

RIPRAP PAD AT OUTLET  
5 TONS CL-B RIPRAP  
14 S.Y. GFD