

PROJECT REFERENCE NO. R-5705A	SHEET NO. EC-15/CONST.15
RW SHEET NO. 15	
ROADWAY DESIGN ENGINEER	HYDRAULICS ENGINEER

CLEARING AND GRUBBING
 EROSION CONTROL FOR
 CONSTRUCTION SHEET 15

NOTE:

PLACE TEMPORARY ROCK SEDIMENT DAMS TYPE - B AND TEMPORARY ROCK SILT CHECKS TYPE - A AT DRAINAGE OUTLETS.


NOTES: ANY DEVIATION FROM OPTIONS GIVEN WILL REQUIRE PRIOR APPROVAL BY ENGINEER.

ADDITIONAL EROSION CONTROL DEVICES MAY NEED TO BE INSTALLED AS DIRECTED BY THE ENGINEER.

SUNFLIGHT LLC
 DB 1690 PG 178

STANDARD 6" BASE DITCH
 SEE DETAIL 64
 EST. 20 C.Y. DDE
 EST. 50 TONS CL-B RIPRAP
 EST. 100 S.Y. GFD

TOE PROTECTION
 SEE DETAIL 12
 EST. 42 TONS CL-B RIPRAP
 EST. 130 S.Y. GFD

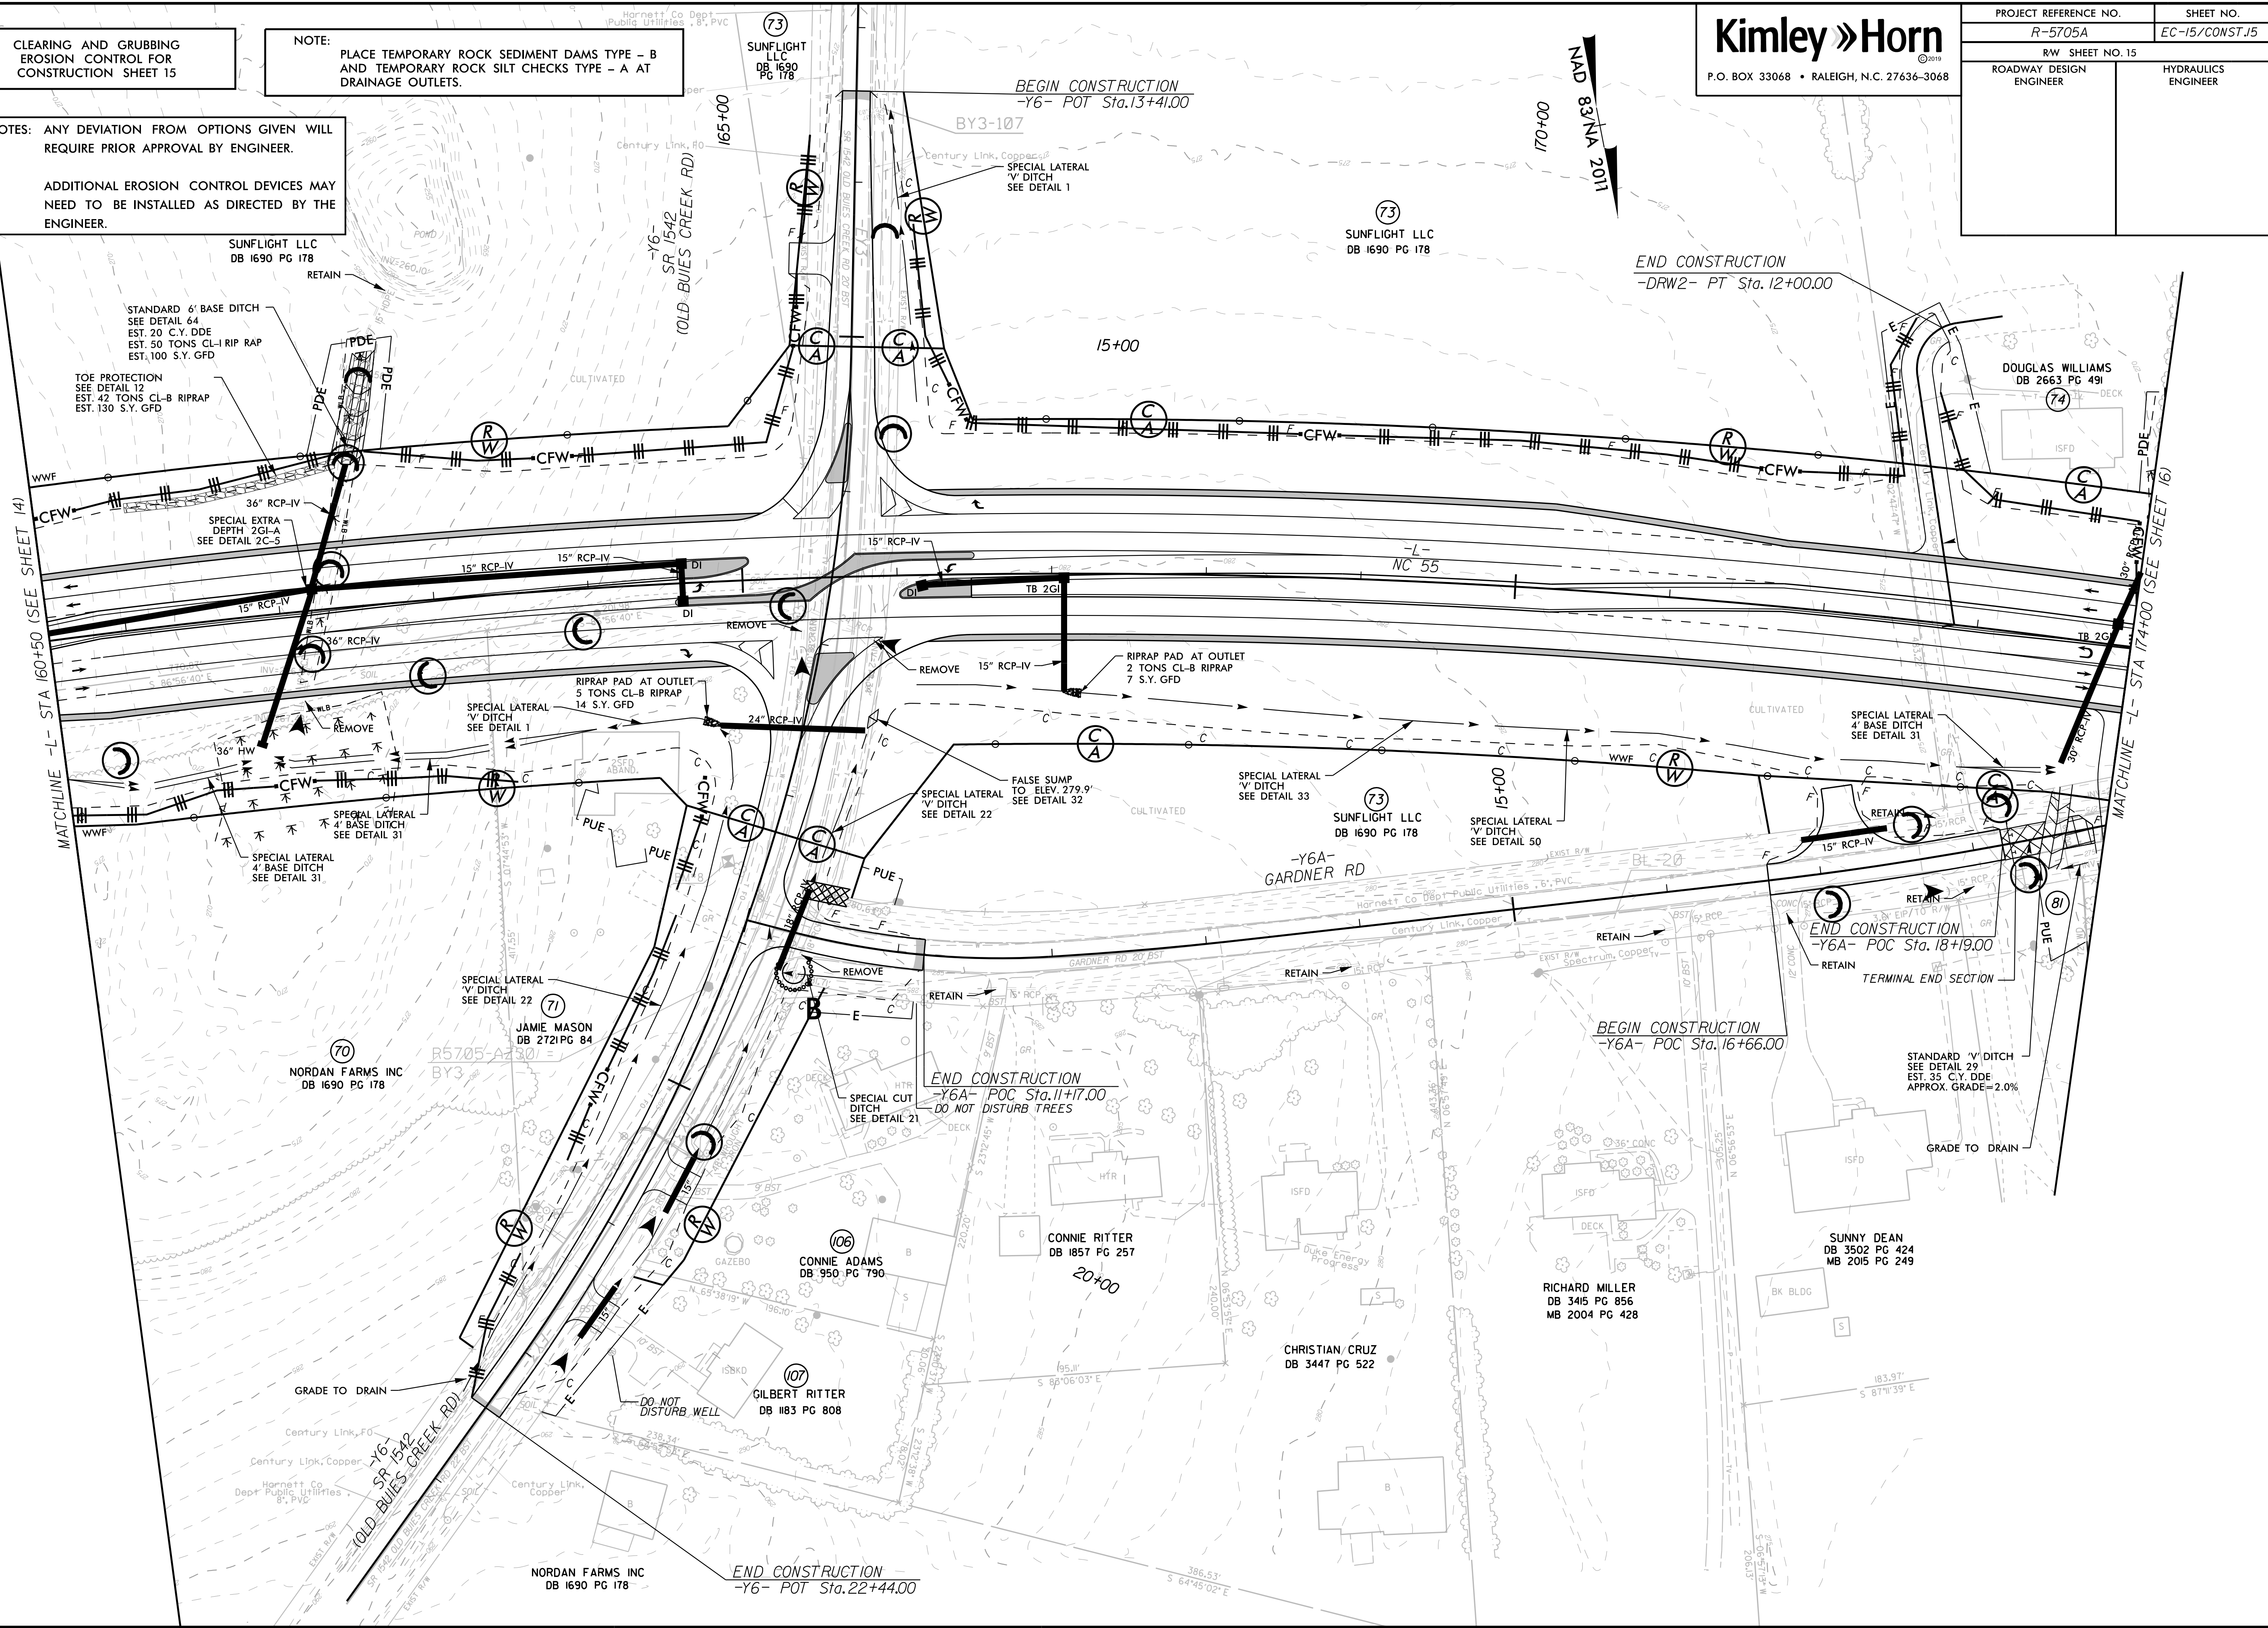

REVISIONS

5/14/99