


5/14/99

PROJECT REFERENCE NO. R-5705A	SHEET NO. EC-19/CONST.19
RW SHEET NO. 19	
ROADWAY DESIGN ENGINEER	HYDRAULICS ENGINEER

Kimley » Horn

P.O. BOX 33068 • RALEIGH, N.C. 27636-3068

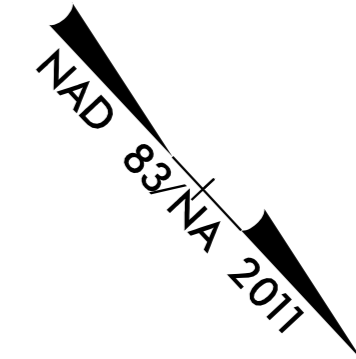


NOTE:
PLACE TEMPORARY ROCK SEDIMENT DAMS TYPE - B AND TEMPORARY ROCK SILT CHECKS TYPE - A AT DRAINAGE OUTLETS.

NOTES: ANY DEVIATION FROM OPTIONS GIVEN WILL REQUIRE PRIOR APPROVAL BY ENGINEER.


ADDITIONAL EROSION CONTROL DEVICES MAY NEED TO BE INSTALLED AS DIRECTED BY THE ENGINEER.

CLEARING AND GRUBBING EROSION CONTROL FOR CONSTRUCTION SHEET 19

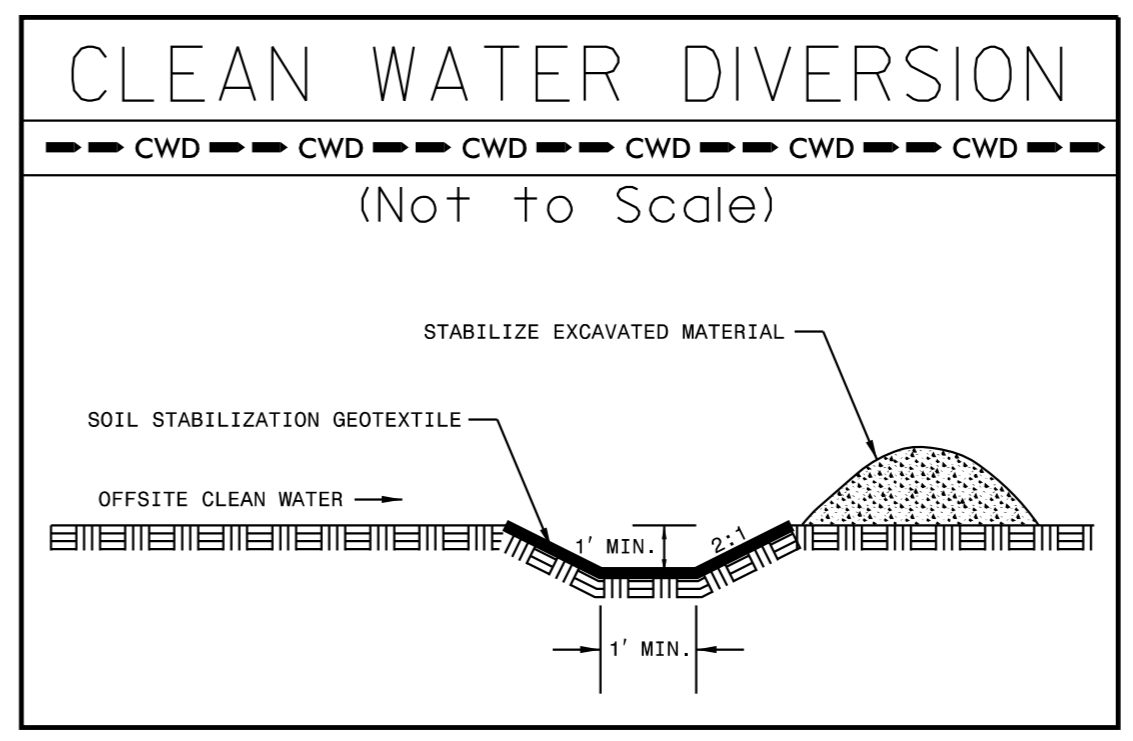

MATCHLINE (SEE SHEET 23)

80 x 40 x 3
2 inch Skimmer
with 1.625 inch
Orifice Diameter
12 ft. weir
ID 19.1

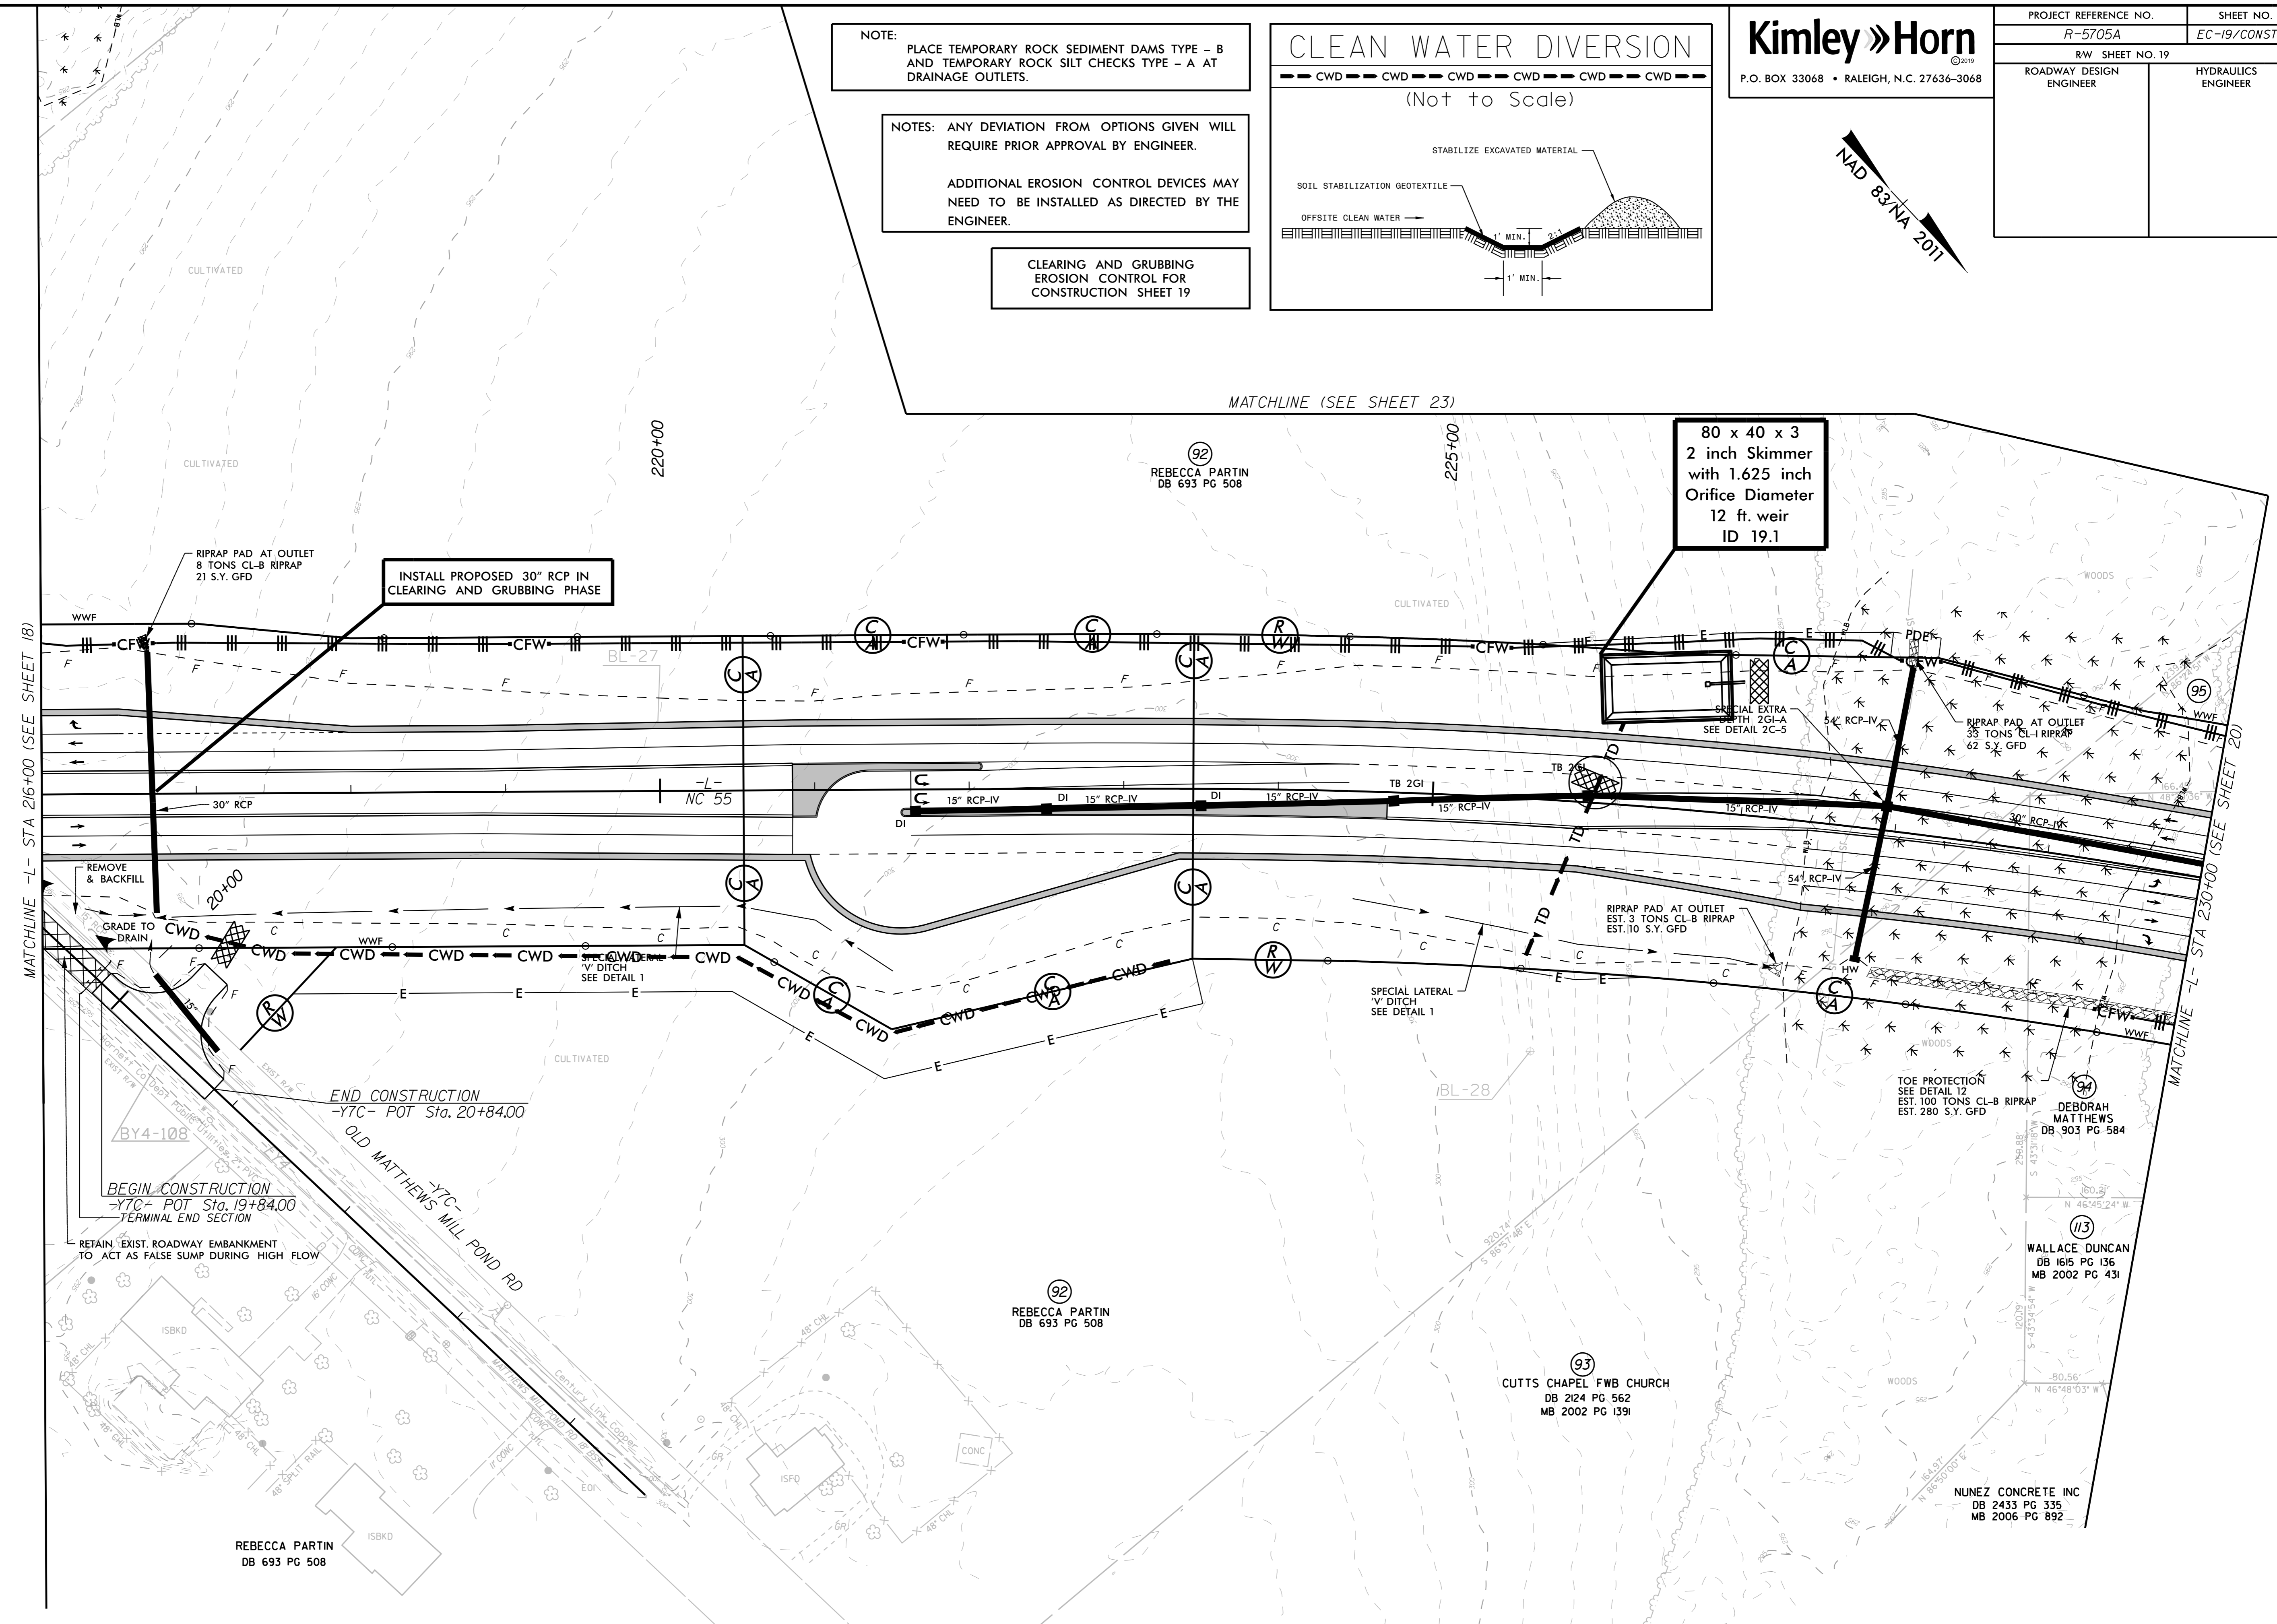

MATCHLINE -L- STA 216+00 (SEE SHEET 18)

MATCHLINE -L- STA 230+00 (SEE SHEET 20)

REVISIONS

END CONSTRUCTION
-Y7C- POT Sta. 20+84.00

BEGIN CONSTRUCTION
-Y7C- POT Sta. 19+84.00
TERMINAL END SECTION

RETAIN EXIST. ROADWAY EMBANKMENT
TO ACT AS FALSE SUMP DURING HIGH FLOW

REBECCA PARTIN
DB 693 PG 508

REBECCA PARTIN
DB 693 PG 508

CUTTS CHAPEL FWB CHURCH
DB 2124 PG 562
MB 2002 PG 1391

DEBORAH MATTHEWS
DB 903 PG 584

WALLACE DUNCAN
DB 1615 PG 136
MB 2002 PG 431

NUNEZ CONCRETE INC
DB 2433 PG 335
MB 2006 PG 892