

PROJECT REFERENCE NO. R-5705A	SHEET NO. EC-23/CONST.23
R/W SHEET NO. 24	
ROADWAY DESIGN ENGINEER	HYDRAULICS ENGINEER


CLEARING AND GRUBBING
EROSION CONTROL FOR
CONSTRUCTION SHEET 23

NOTE:
PLACE TEMPORARY ROCK SEDIMENT DAMS TYPE - B
AND TEMPORARY ROCK SILT CHECKS TYPE - A AT
DRAINAGE OUTLETS.

NOTES: ANY DEVIATION FROM OPTIONS GIVEN WILL
REQUIRE PRIOR APPROVAL BY ENGINEER.

ADDITIONAL EROSION CONTROL DEVICES MAY
NEED TO BE INSTALLED AS DIRECTED BY THE
ENGINEER.

REVISIONS

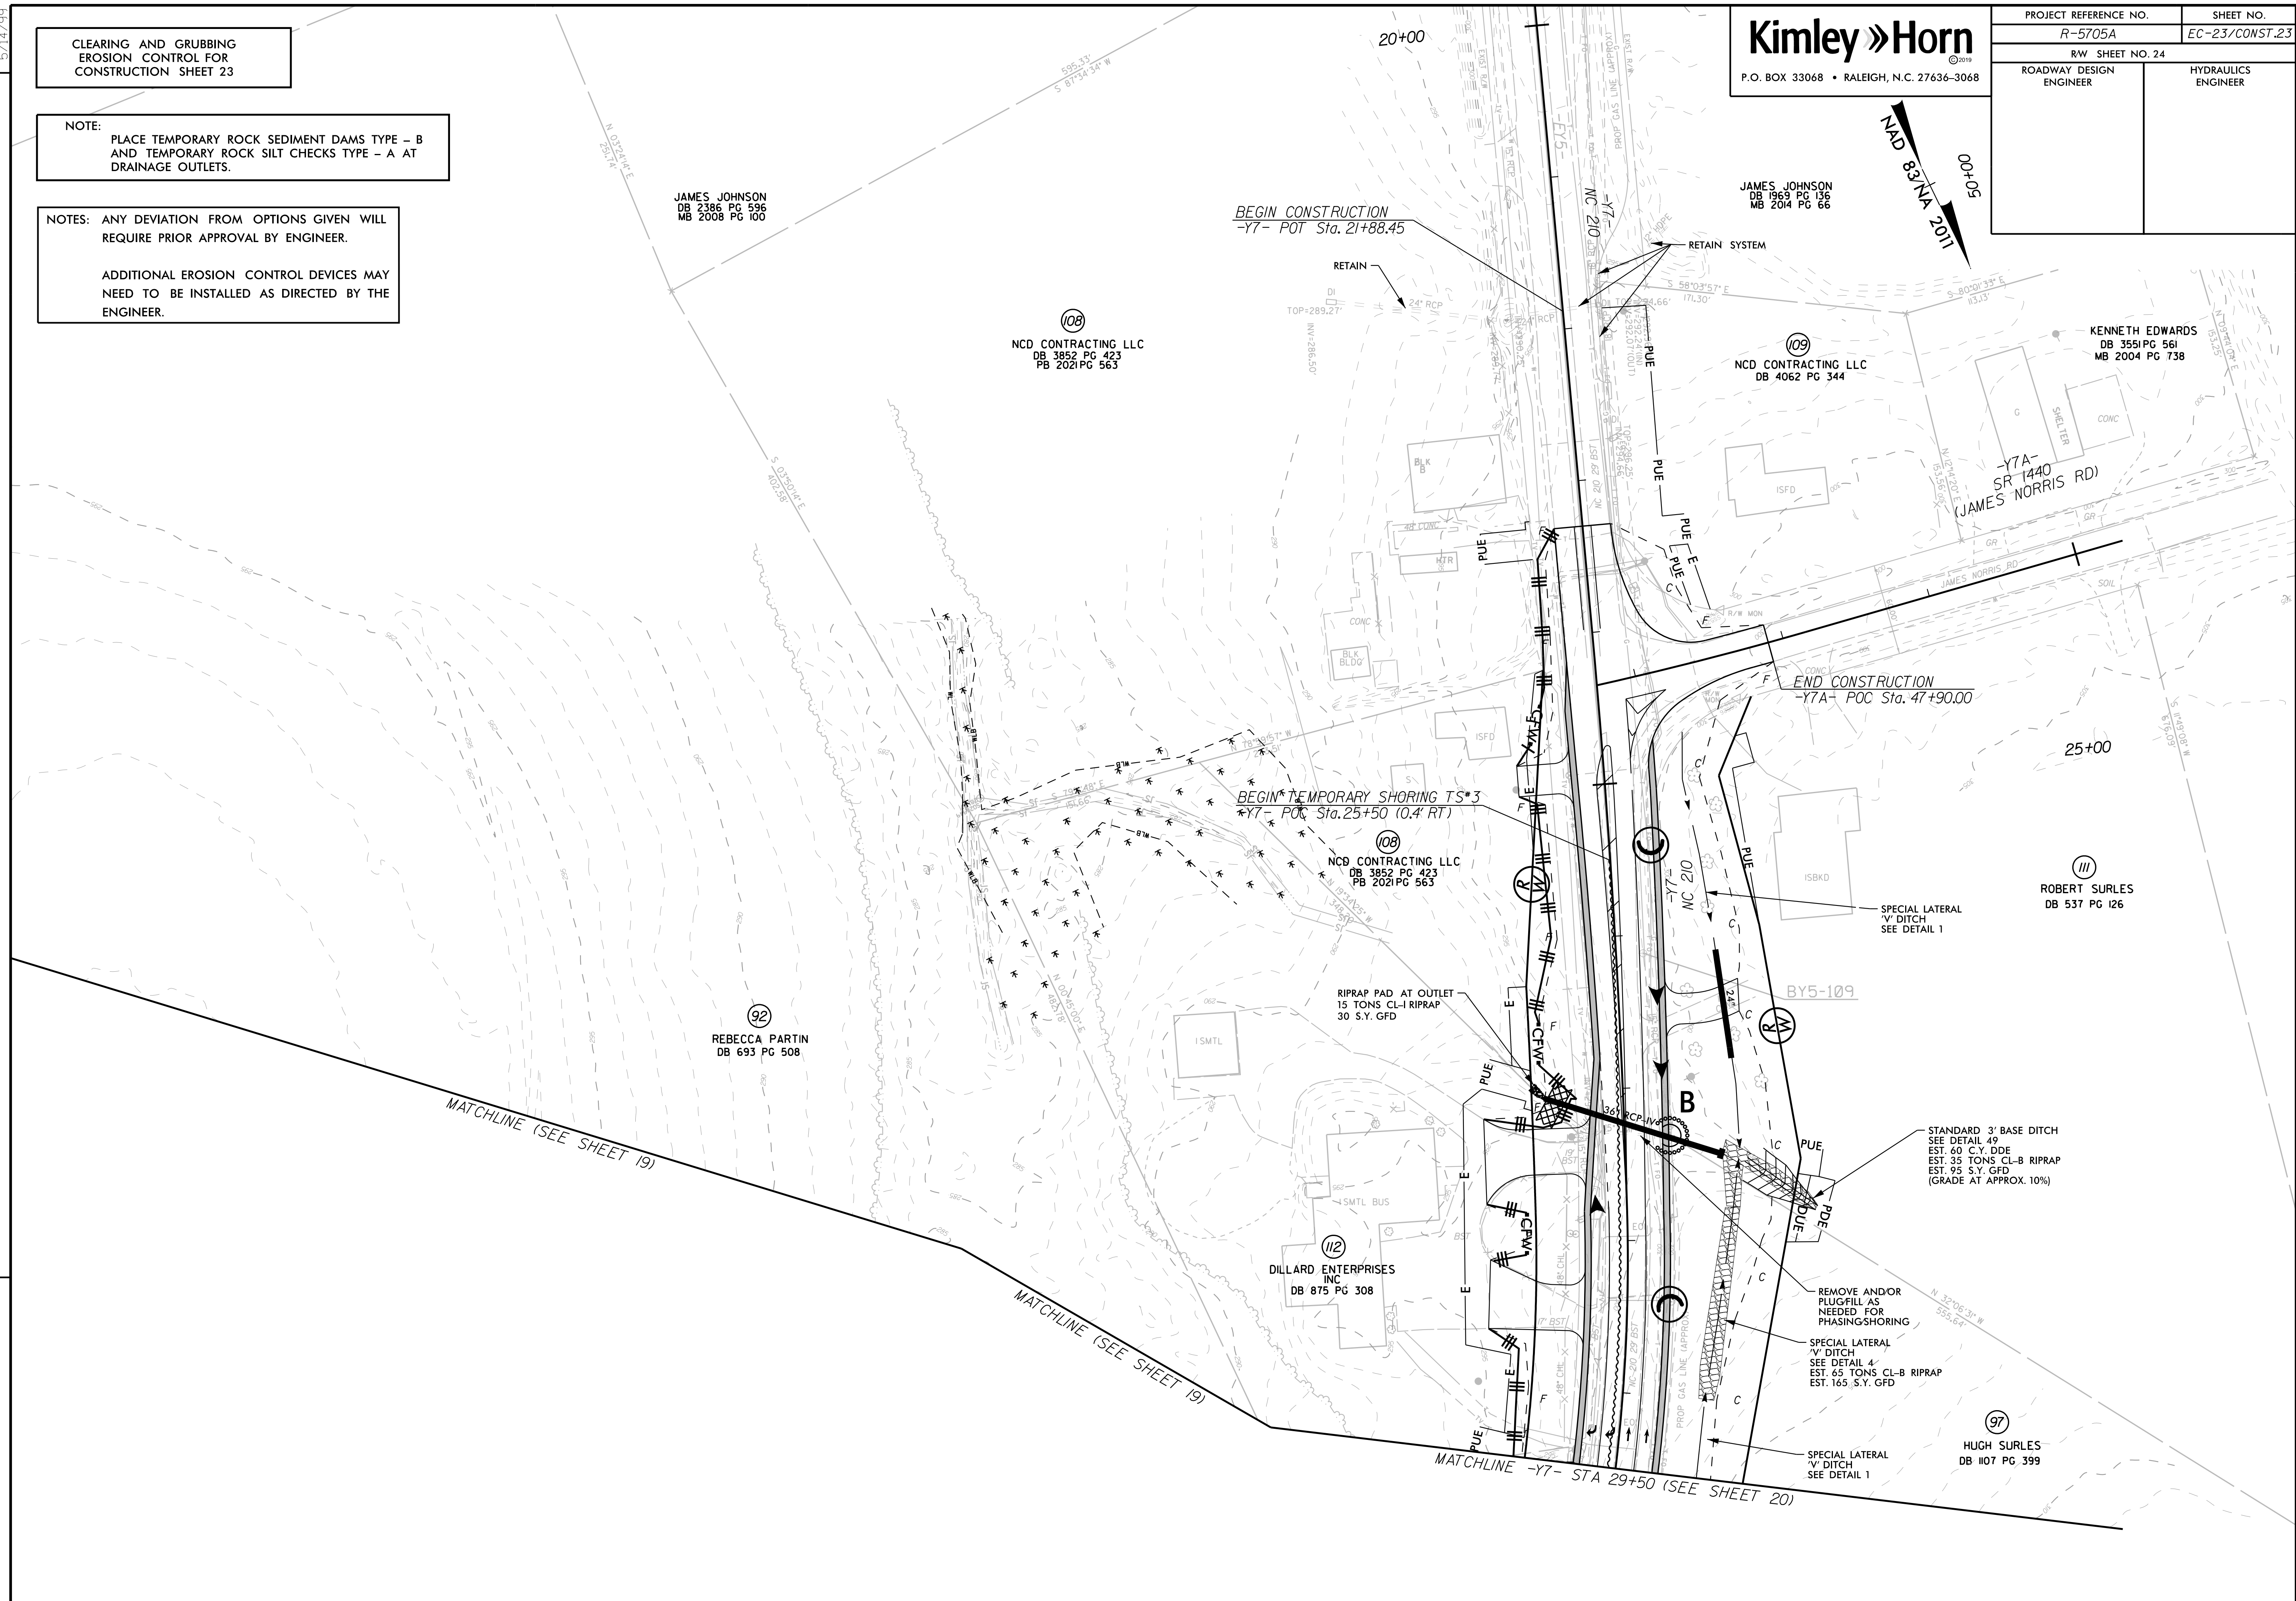

MATCHLINE (SEE SHEET 19)

MATCHLINE (SEE SHEET 19)

MATCHLINE -Y7- STA 29+50 (SEE SHEET 20)

STANDARD 3' BASE DITCH
SEE DETAIL 49
EST. 60 C.Y. DDE
EST. 35 TONS CL-B RIPRAP
EST. 95 S.Y. GFD
(GRADE AT APPROX. 10%)

REMOVE AND/OR
PLUG/FILL AS
NEEDED FOR
PHASING SHORING

SPECIAL LATERAL
'V' DITCH
SEE DETAIL 4
EST. 65 TONS CL-B RIPRAP
EST. 165 S.Y. GFD

SPECIAL LATERAL
'V' DITCH
SEE DETAIL 1